


**GENERAL NOTES**

DRAWING CAN BE SCALED FOR PLANNING PURPOSES ONLY BUT IF IN ANY DOUBT ABOUT A DIMENSION OR ANY OF THE DRAWN INFORMATION PLEASE ASK CDRB ARCHITECTS LTD.

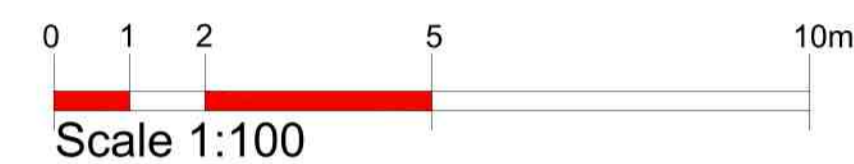

Scale 1:100

**PLANNING SUBMISSION**

**Proposed Flats**

Flat	Quantity
2 bed	4

Flat	Area (Minus Balcony)
Flat 3	73m <sup>2</sup>
Flat 4	77m <sup>2</sup>
Flat 5	71m <sup>2</sup>
Flat 6	92m <sup>2</sup>

**Proposed First Floor Plan**

Scale 1:100 @ A1

rev	date	by	chkd
 <b>cdrb architects ltd</b> <small>9 Millar Court Station Road Kettlewell CV8 1JD</small>			
job title			
Proposed one & two bedroom flats at 256 Humber Road, Coventry CV3 1LL			
drawing title			
Proposed Second Floor Plan			
scale	drawn by	date	checked by
1:100 at A1	cw	August 2019	CDRB
job no.	drawing no.	revision	
T1727	AL(P) 04	-	