


GENERAL NOTES
 DRAWING CAN BE SCALED FOR PLANNING PURPOSES ONLY BUT IF IN ANY DOUBT ABOUT A DIMENSION OR ANY OF THE DRAWN INFORMATION PLEASE ASK CDRB ARCHITECTS LTD.

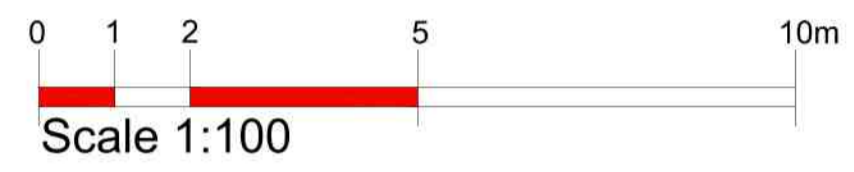


PLANNING SUBMISSION

Proposed Flats

Flat	Quantity	Area (minus balcony)
2 bed	2	
Flat 10		85m ²
Flat 11		109m ²

Proposed Third Floor Plan
 Scale 1:100 @ A1

revn	date	by	chckd
 cdrb architects ltd 9 Millar Court Station Road Kenilworth CV5 1JD			
job title			
Proposed one & two bedroom flats at 256 Humber Road, Coventry CV3 1LL			
drawing title			
Proposed Third Floor Plan			
scale	drawn by	date	checked by
1:100 at A1	cw	August 2019	CDRB
job no.	drawing no.	revision	
T1727	AL(P) 05	-	

Z:\Job Files\10-PROJECT\1727-Humber Road Car wash Coventry PDWGS\Ready\05-T1727_AL_P 05 16.8.19 on Proposed third floor plan.dwg - Third floor plan