


GENERAL NOTES


DRAWING CAN BE SCALED FOR PLANNING PURPOSES ONLY BUT IF IN ANY DOUBT ABOUT A DIMENSION OR ANY OF THE DRAWN INFORMATION PLEASE ASK CDRB ARCHITECTS LTD.

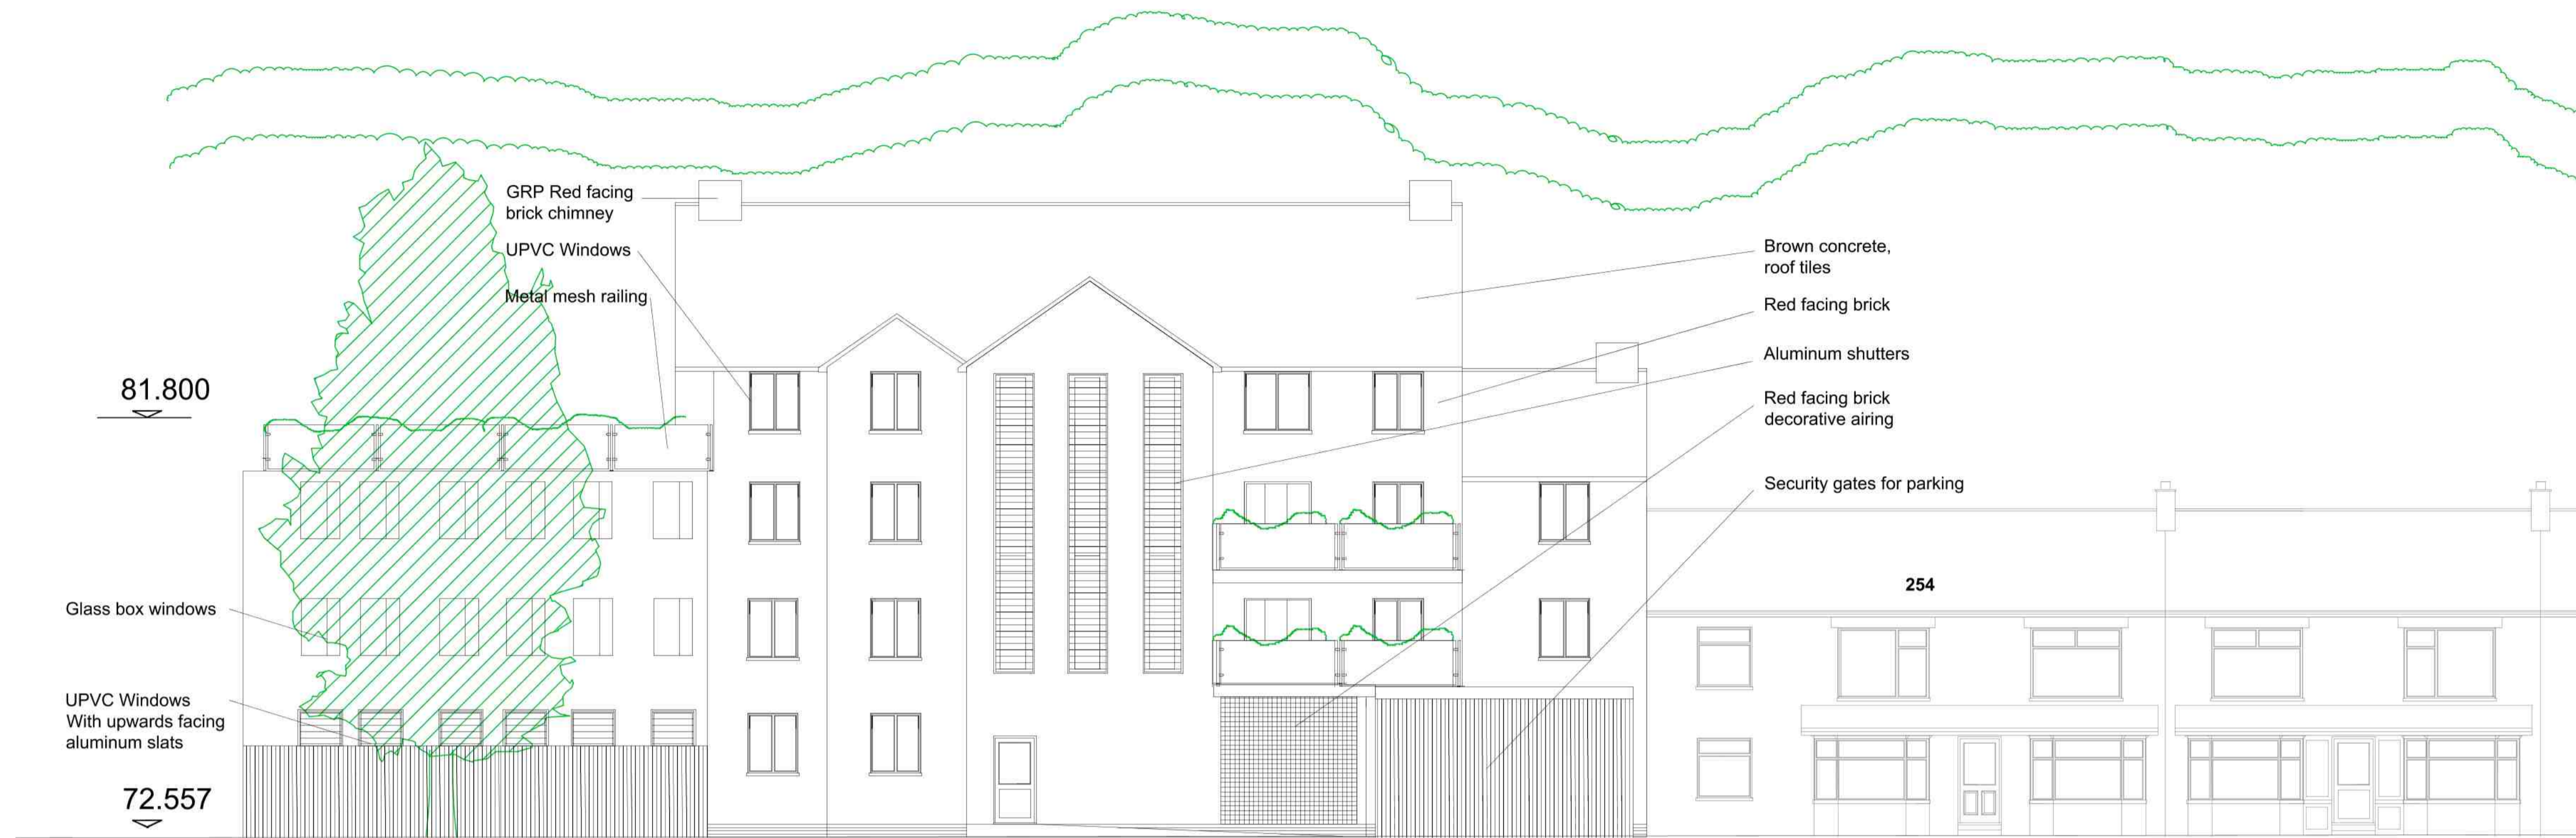

Proposed Front Elevation Facing Humber Road
Scale 1:100 @ A1



Proposed Rear Elevation
Scale 1:100 @ A1

rev	date	by	chckd
 cdrb architects ltd 9 Miller Court Station Road Kenilworth CV8 1JD			
job title			
Proposed one & two bedroom flats at 256 Humber Road, Coventry CV3 1LL			
drawing title			
Proposed Elevations			
scale	drawn by	date	checked by
1:100 at A1	CW	August 2019	CDRB
job no.	drawing no.	revision	
T1727	AL(P)-07	-	

Z:\Job Files\10 - PROJECTS\1727 - Humber Road Car Wash Coventry PDWGS\Ready\07-T1727 AL E plan\15.08.2019 Proposed Front and back elevation.dwg, Proposed