

GENERAL NOTES

DRAWING CAN BE SCALED FOR PLANNING SUBMISSION PURPOSES ONLY BUT IF IN ANY DOUBT ABOUT A DIMENSION OR ANY OF THE DRAWN INFORMATION PLEASE ASK CDRB ARCHITECTS LTD.




Proposed Site Plan
Scale 1:500 @ A1




Location Plan
Scale 1:1250 @ A1

Proposed Site

Proposed Site

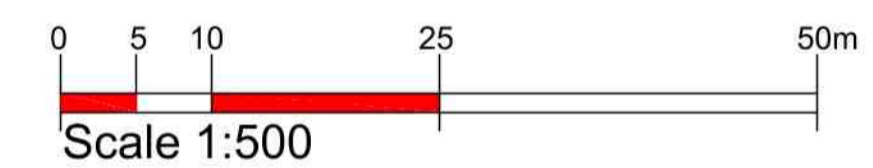


Scale 1:500

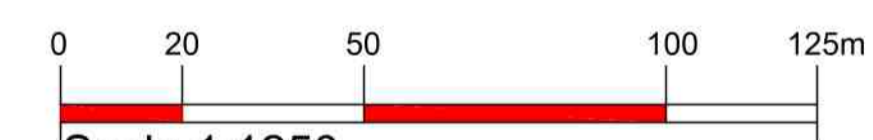

Scale 1:1250

PLANNING SUBMISSION

| revn | date | by | chckd |
|--|-------------|-------------------|------------|
|  cdrb architects ltd 9 Miller Court, Station Road, Kenilworth, CV8 1JD | | | |
| job title | | | |
| Proposed Change of Use from C3 to 3 No Flats at 36 Grantham Street,Coventry | | | |
| drawing title | | | |
| Location and Proposed Site Plan | | | |
| scale | drawn by | date | checked by |
| 1:1250 & 1:500 @ A1 | RA | September 2019 | CDRB |
| job no. | drawing no. | revision | |
| T1756 | AL (P) 00 | - | |