




**GENERAL NOTES**  
 DRAWING CAN BE SCALED FOR PLANNING PURPOSES ONLY BUT IF IN ANY DOUBT ABOUT A DIMENSION OR ANY OF THE DRAWN INFORMATION PLEASE ASK CDRB ARCHITECTS LTD.

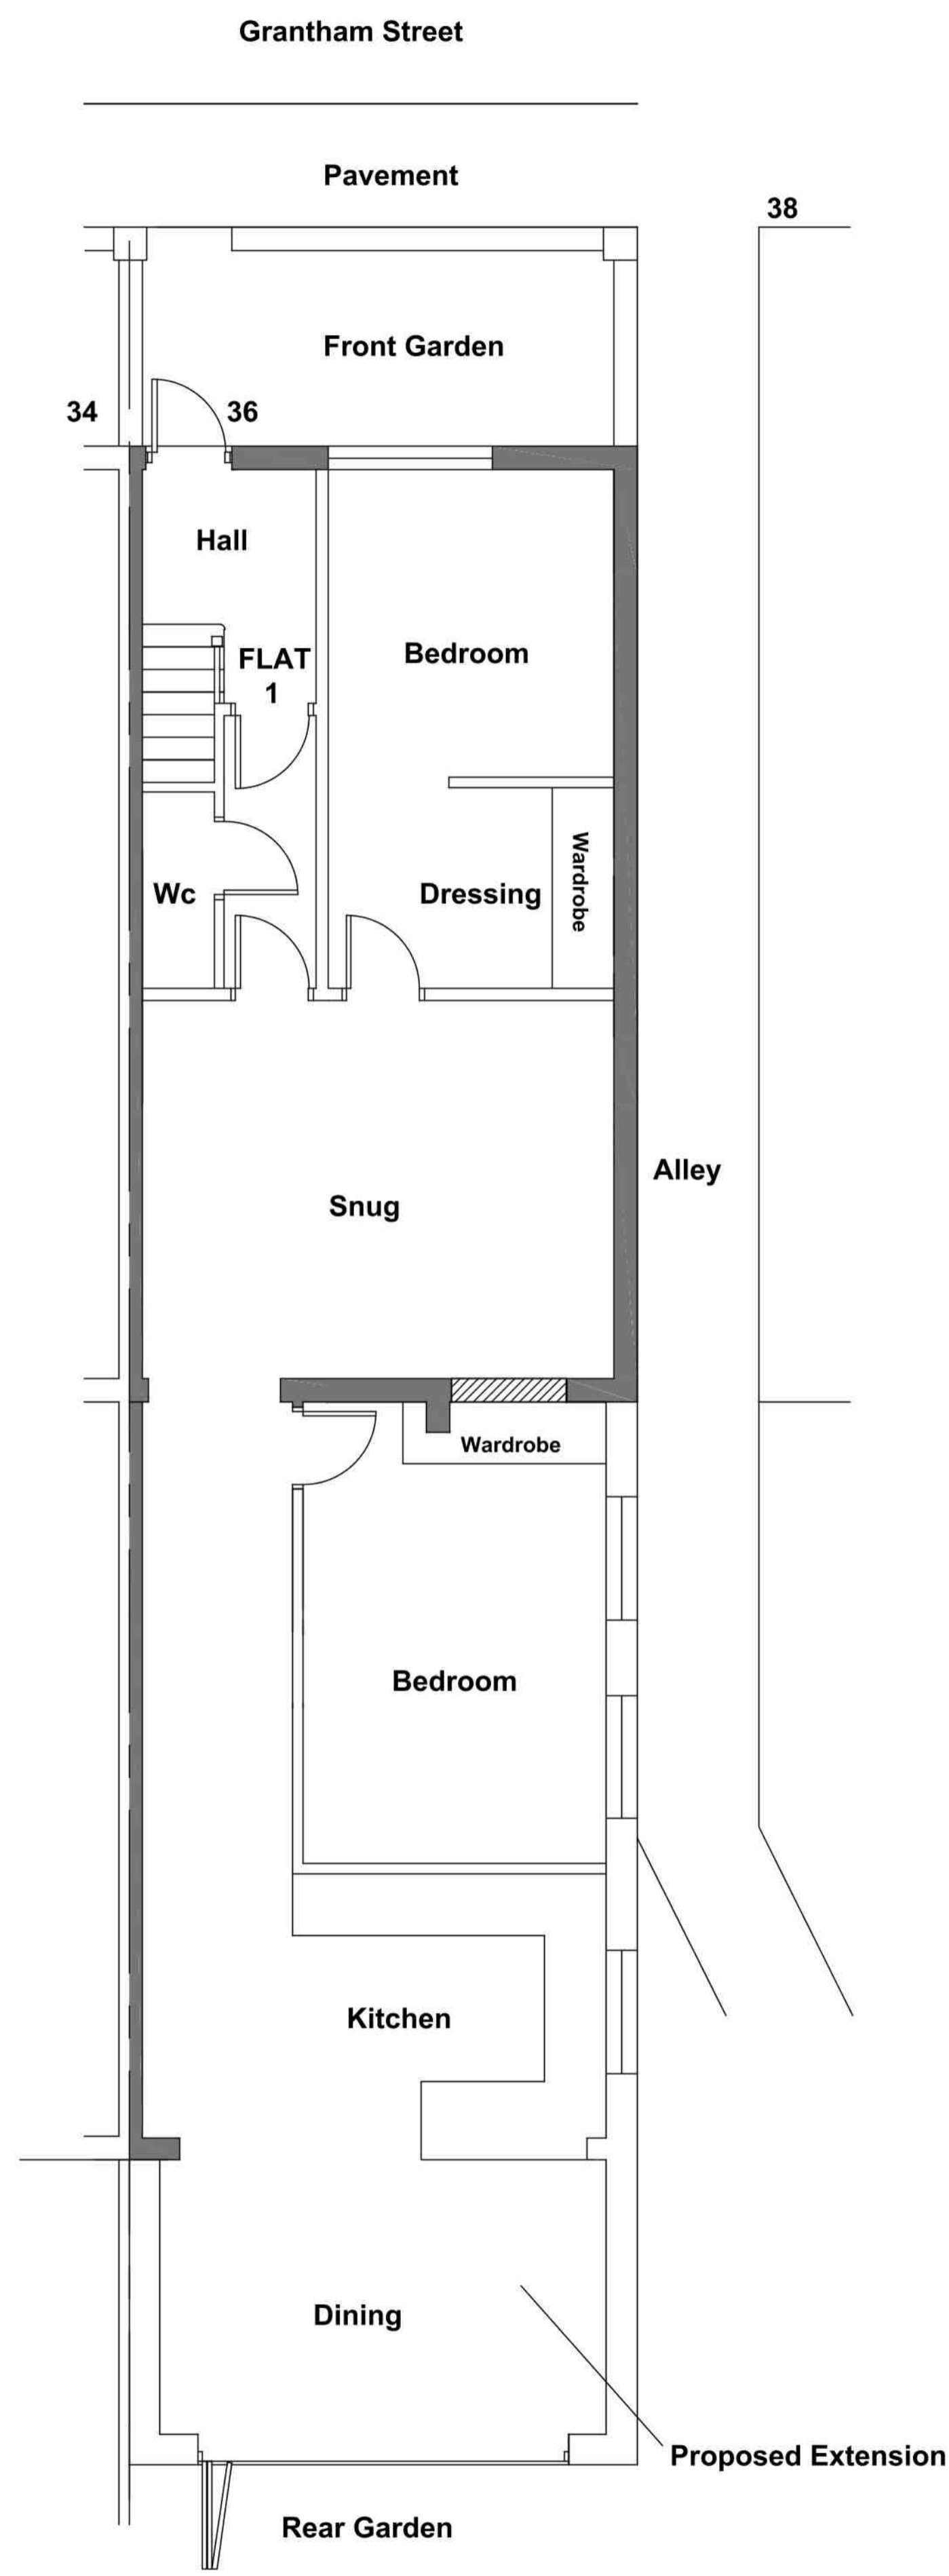


**Proposed Ground Floor Plan**  
 Scale 1:50 @ A1

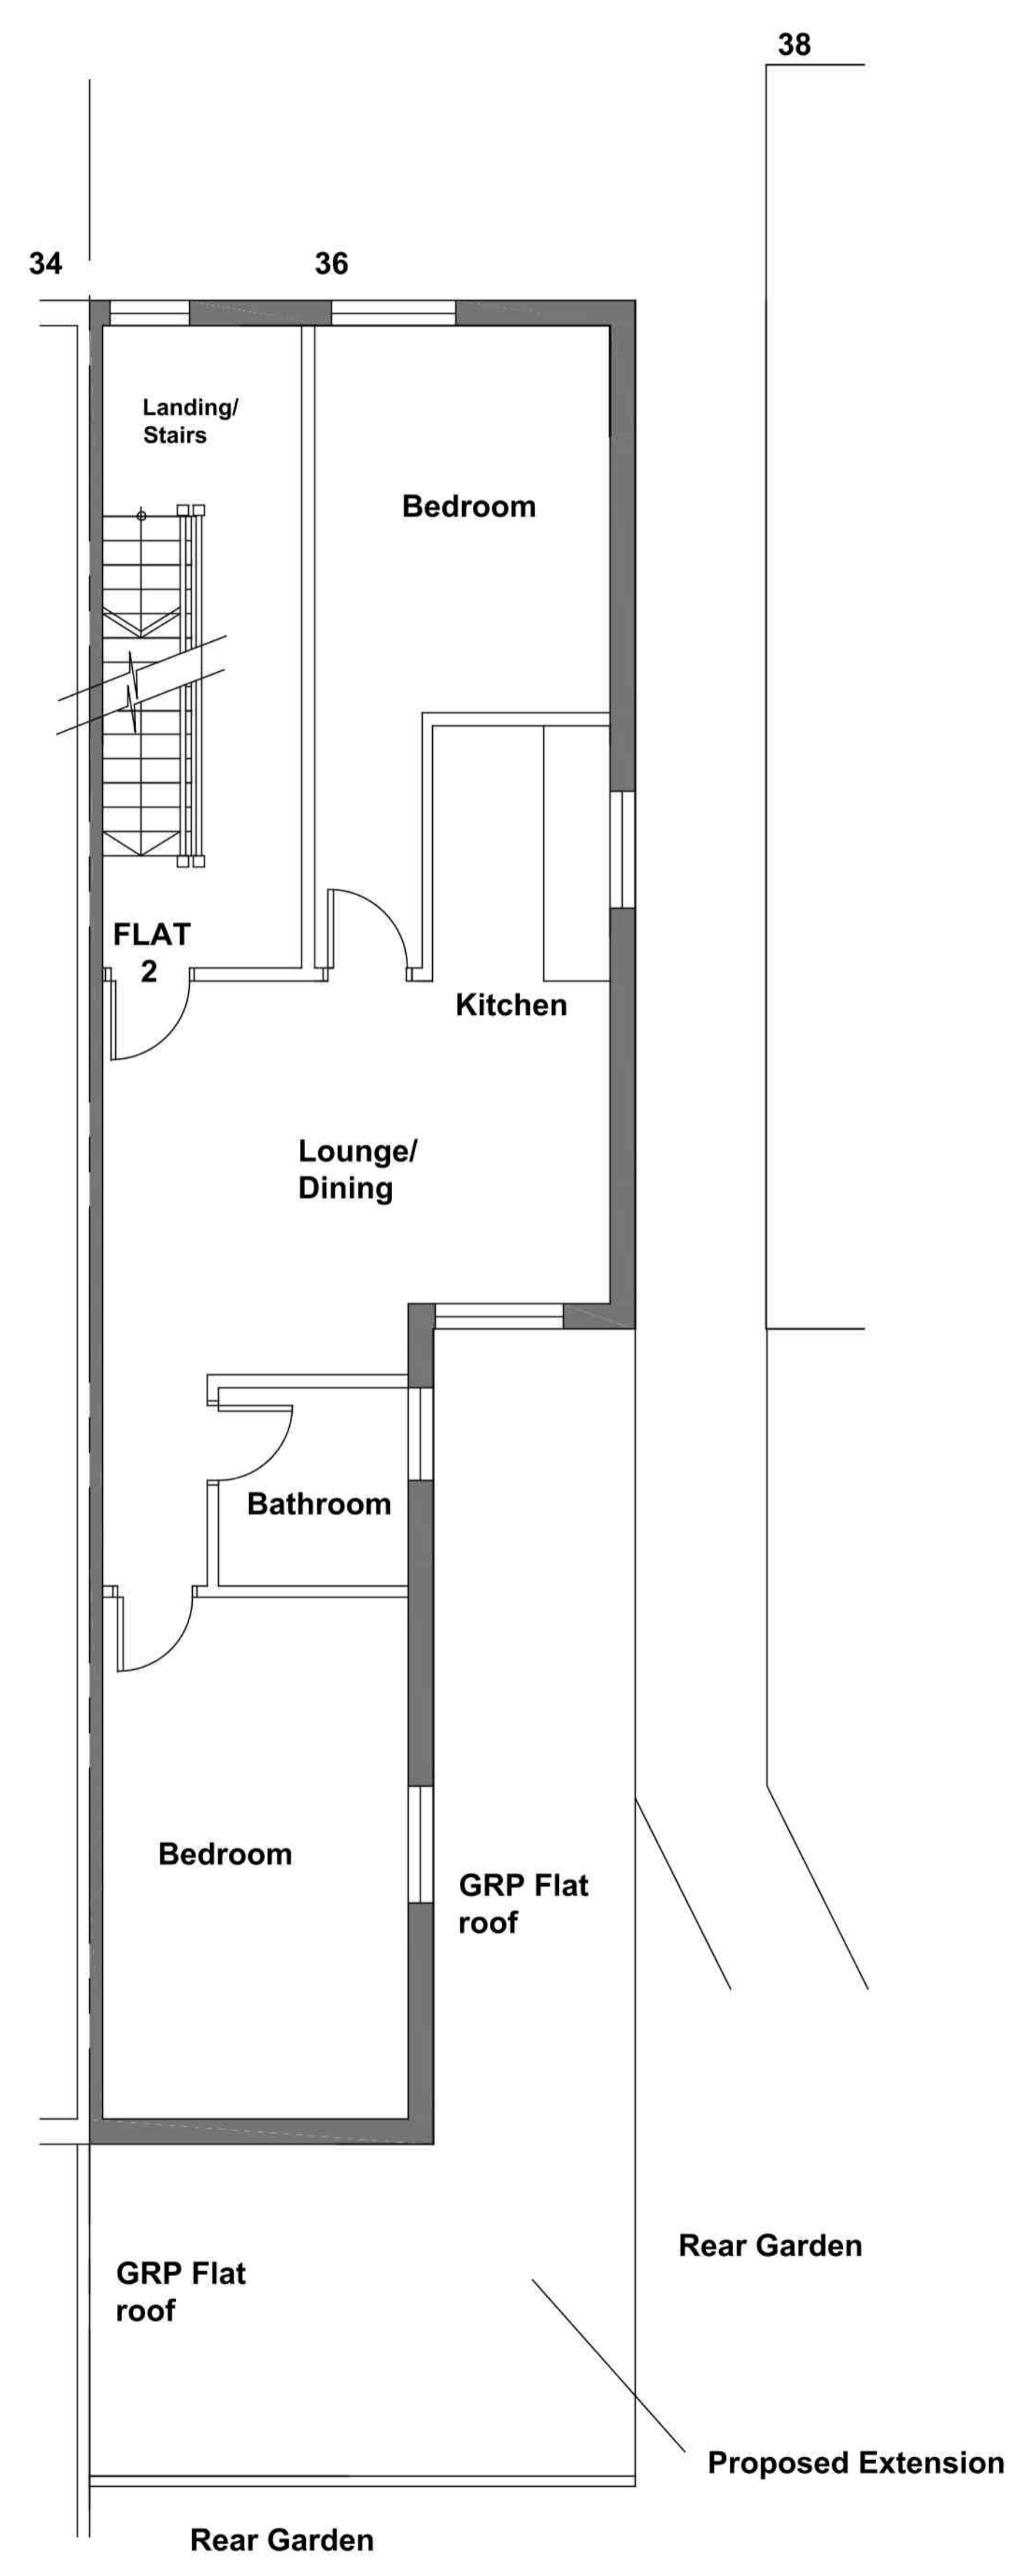

**Proposed First Floor Plan**  
 Scale 1:50 @ A1

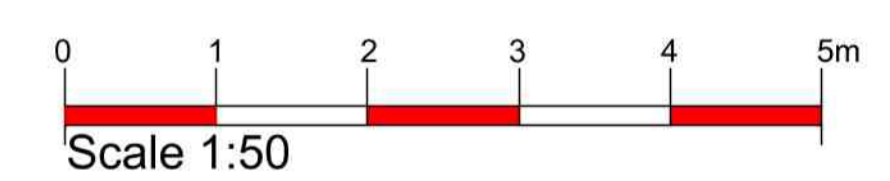

**PLANNING SUBMISSION**

revn	date	by	chkd
 cdrb architects ltd 9 Miller Court, 43 Station Road, Kenilworth, CV8 1JD			
		job title	
Proposed Change of Use from C3 to 3 No Flats at 36 Grantham Street, Coventry			
drawing title			
Proposed Ground, First and Roof Plans			
scale	drawn by	date	checked by
1:50 @ A1	RA	September 2019	CDRB
job no.	drawing no.	revision	
T1756	AL (P)04	-	