




Car parking to be in street with 1 space immediately outside of house

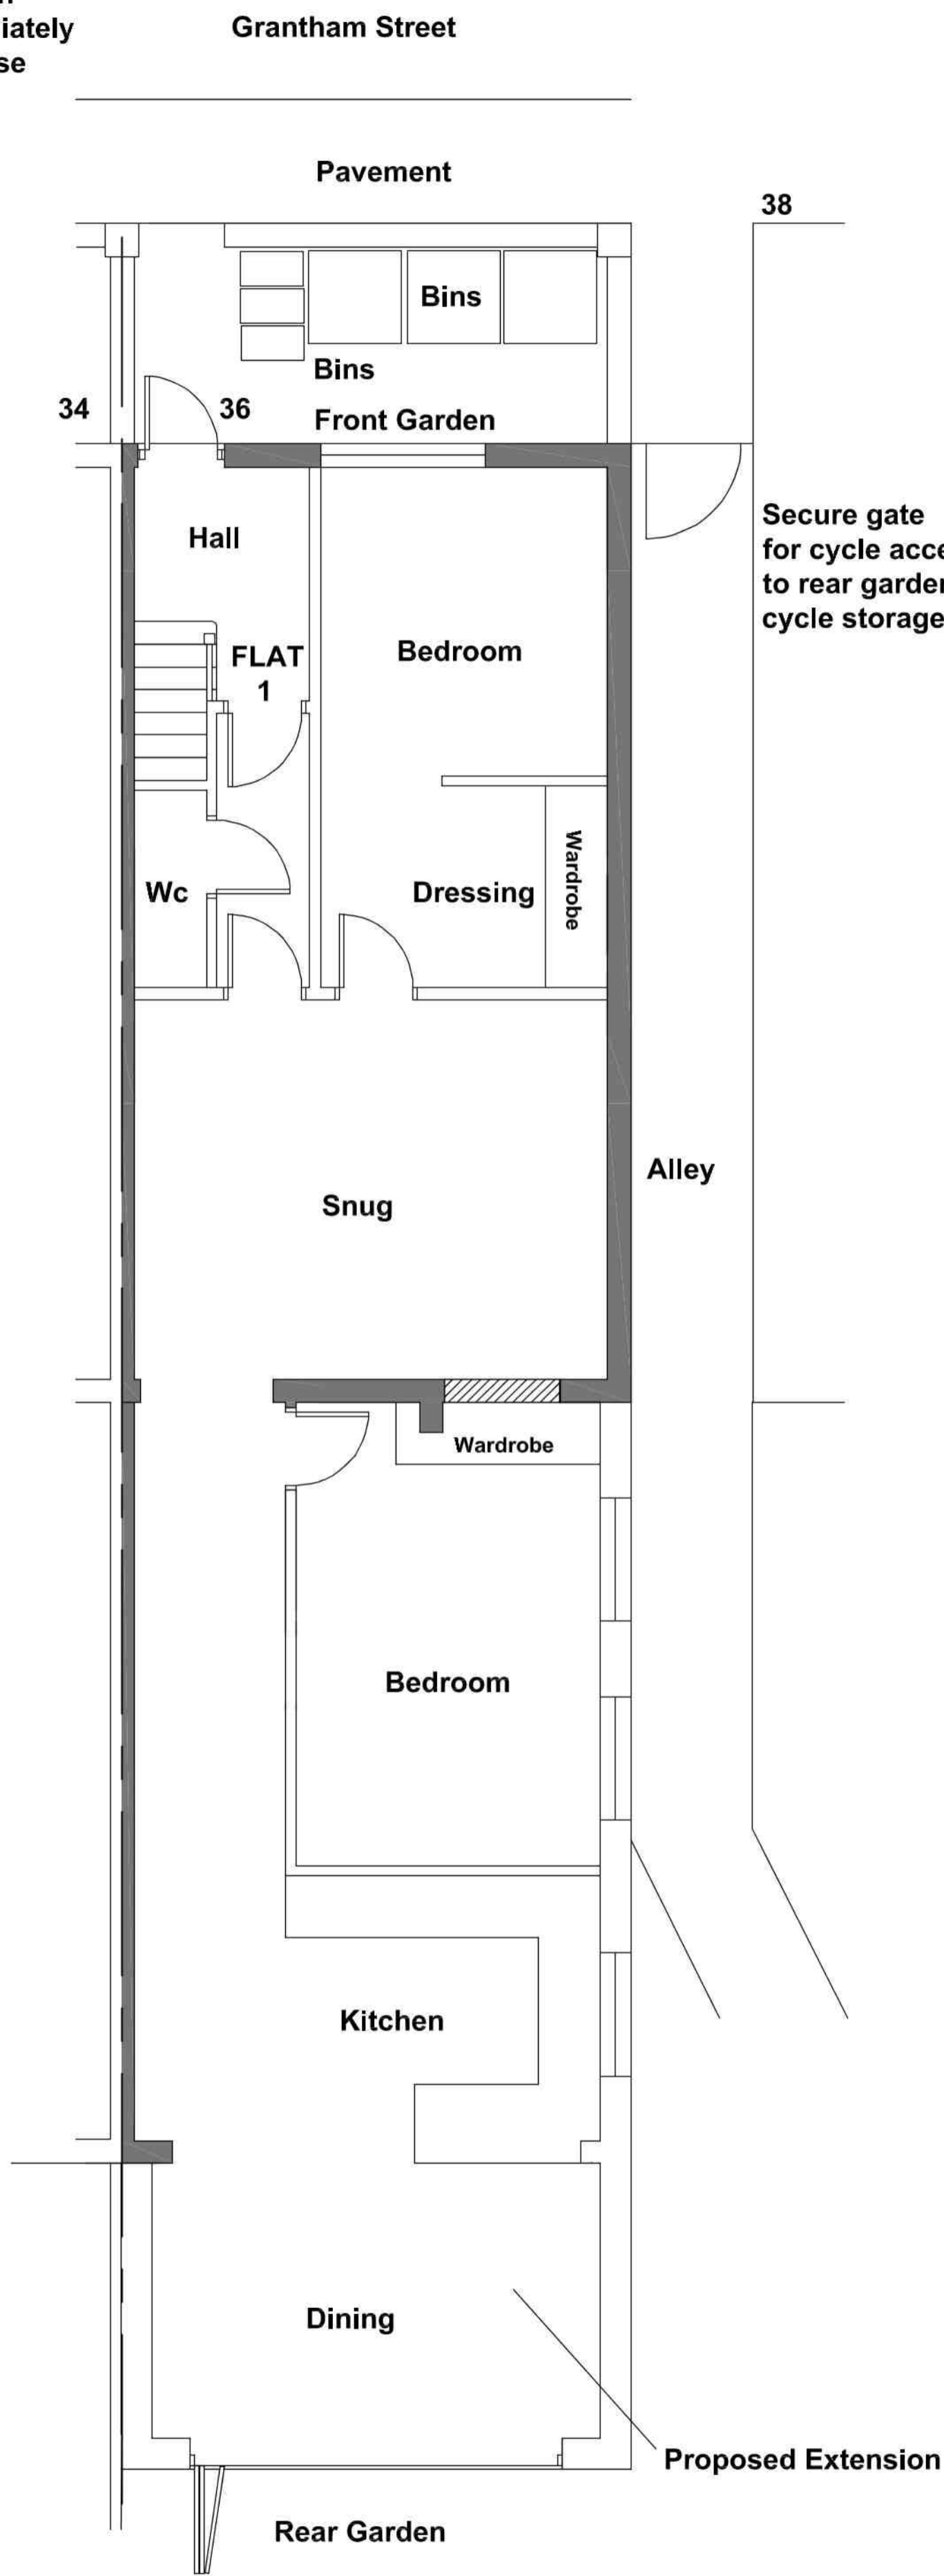

Proposed Ground Floor Plan
Scale 1:50 @ A1

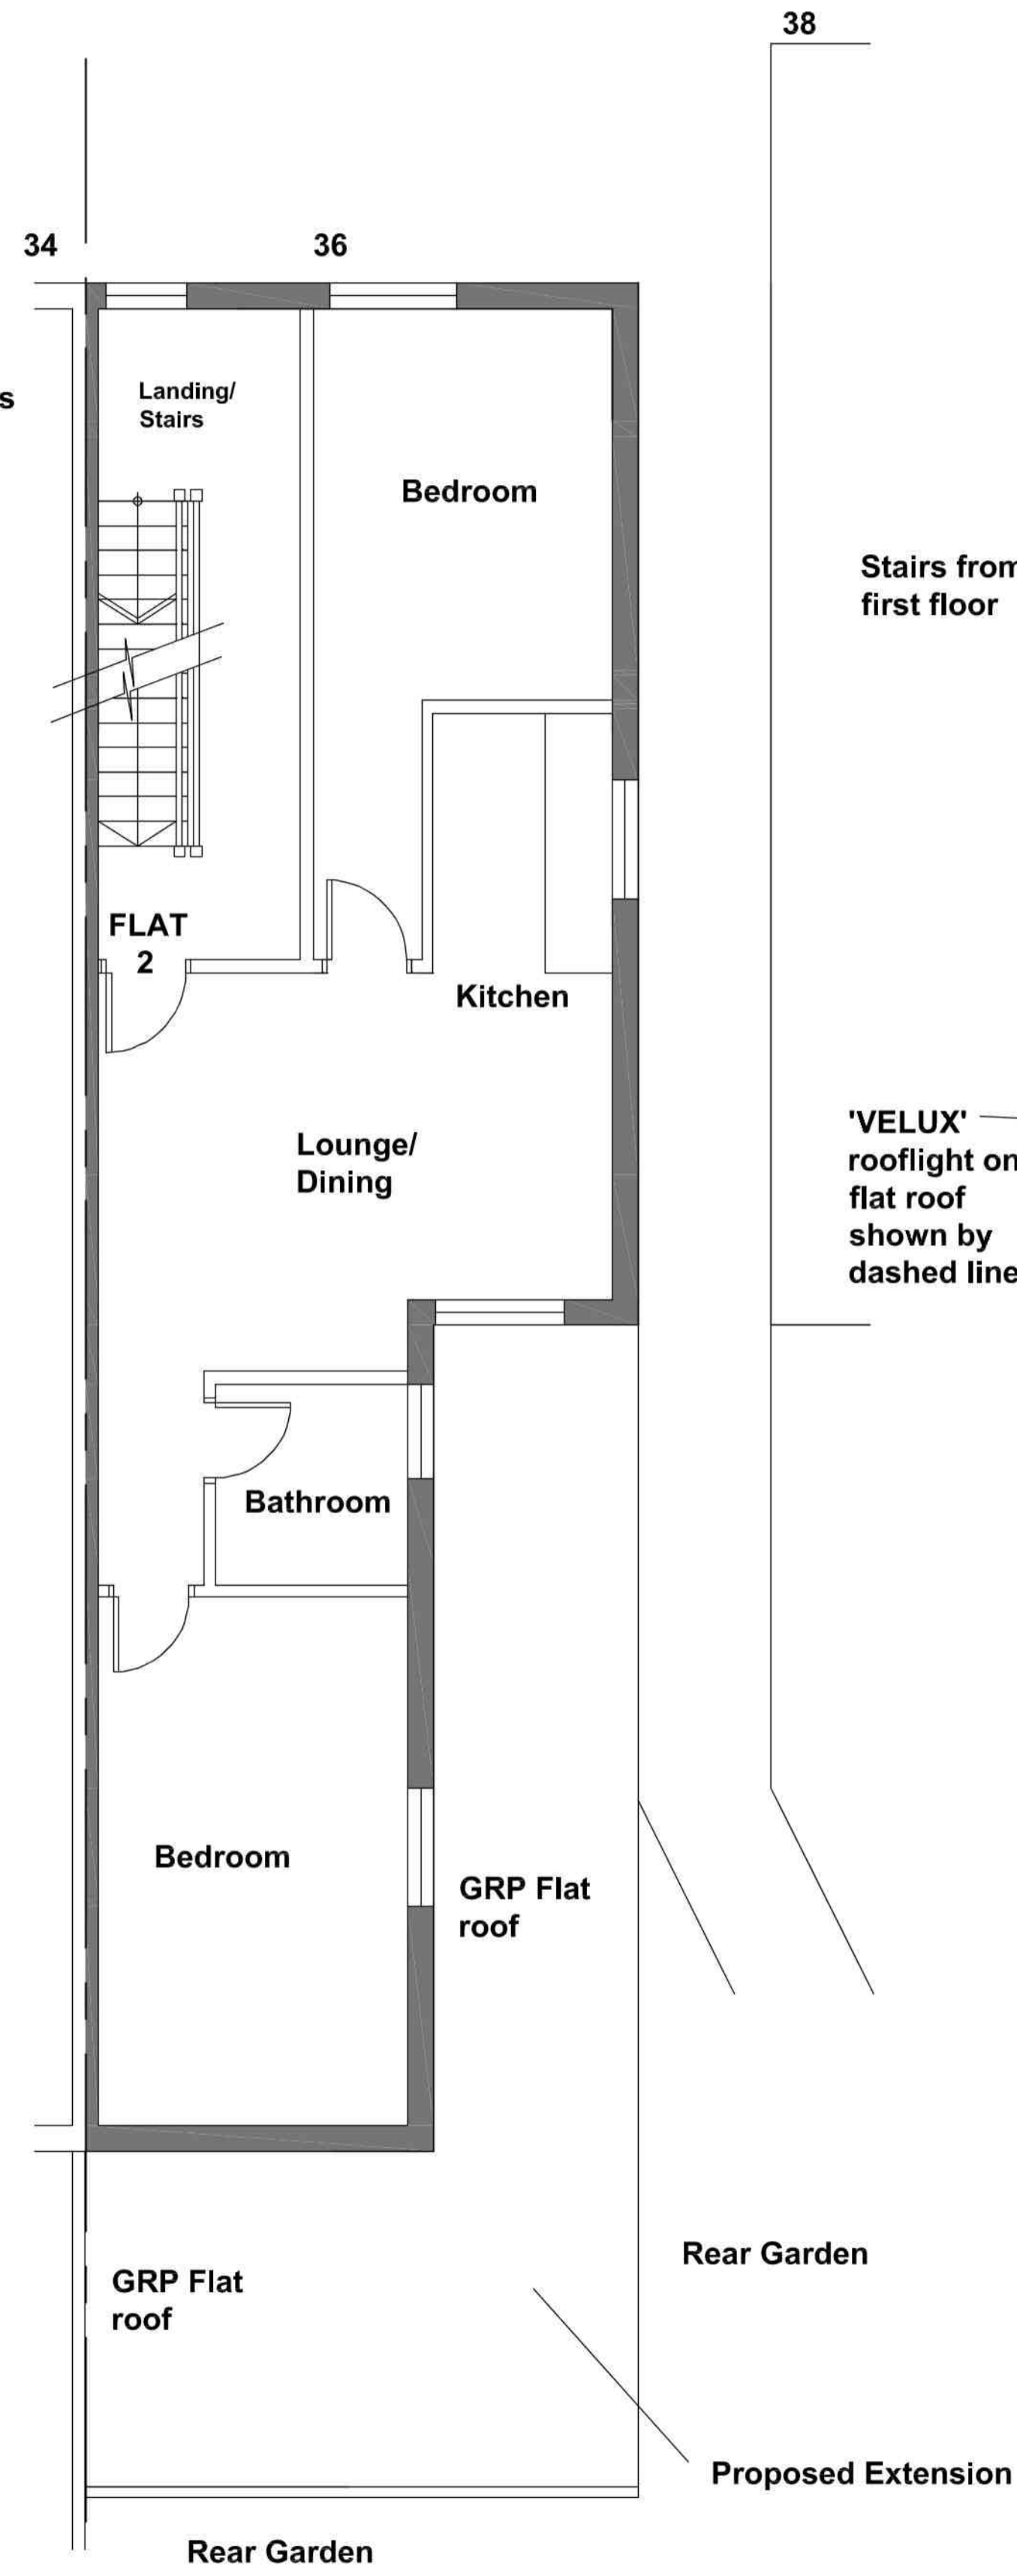


Proposed First Floor Plan
Scale 1:50 @ A1

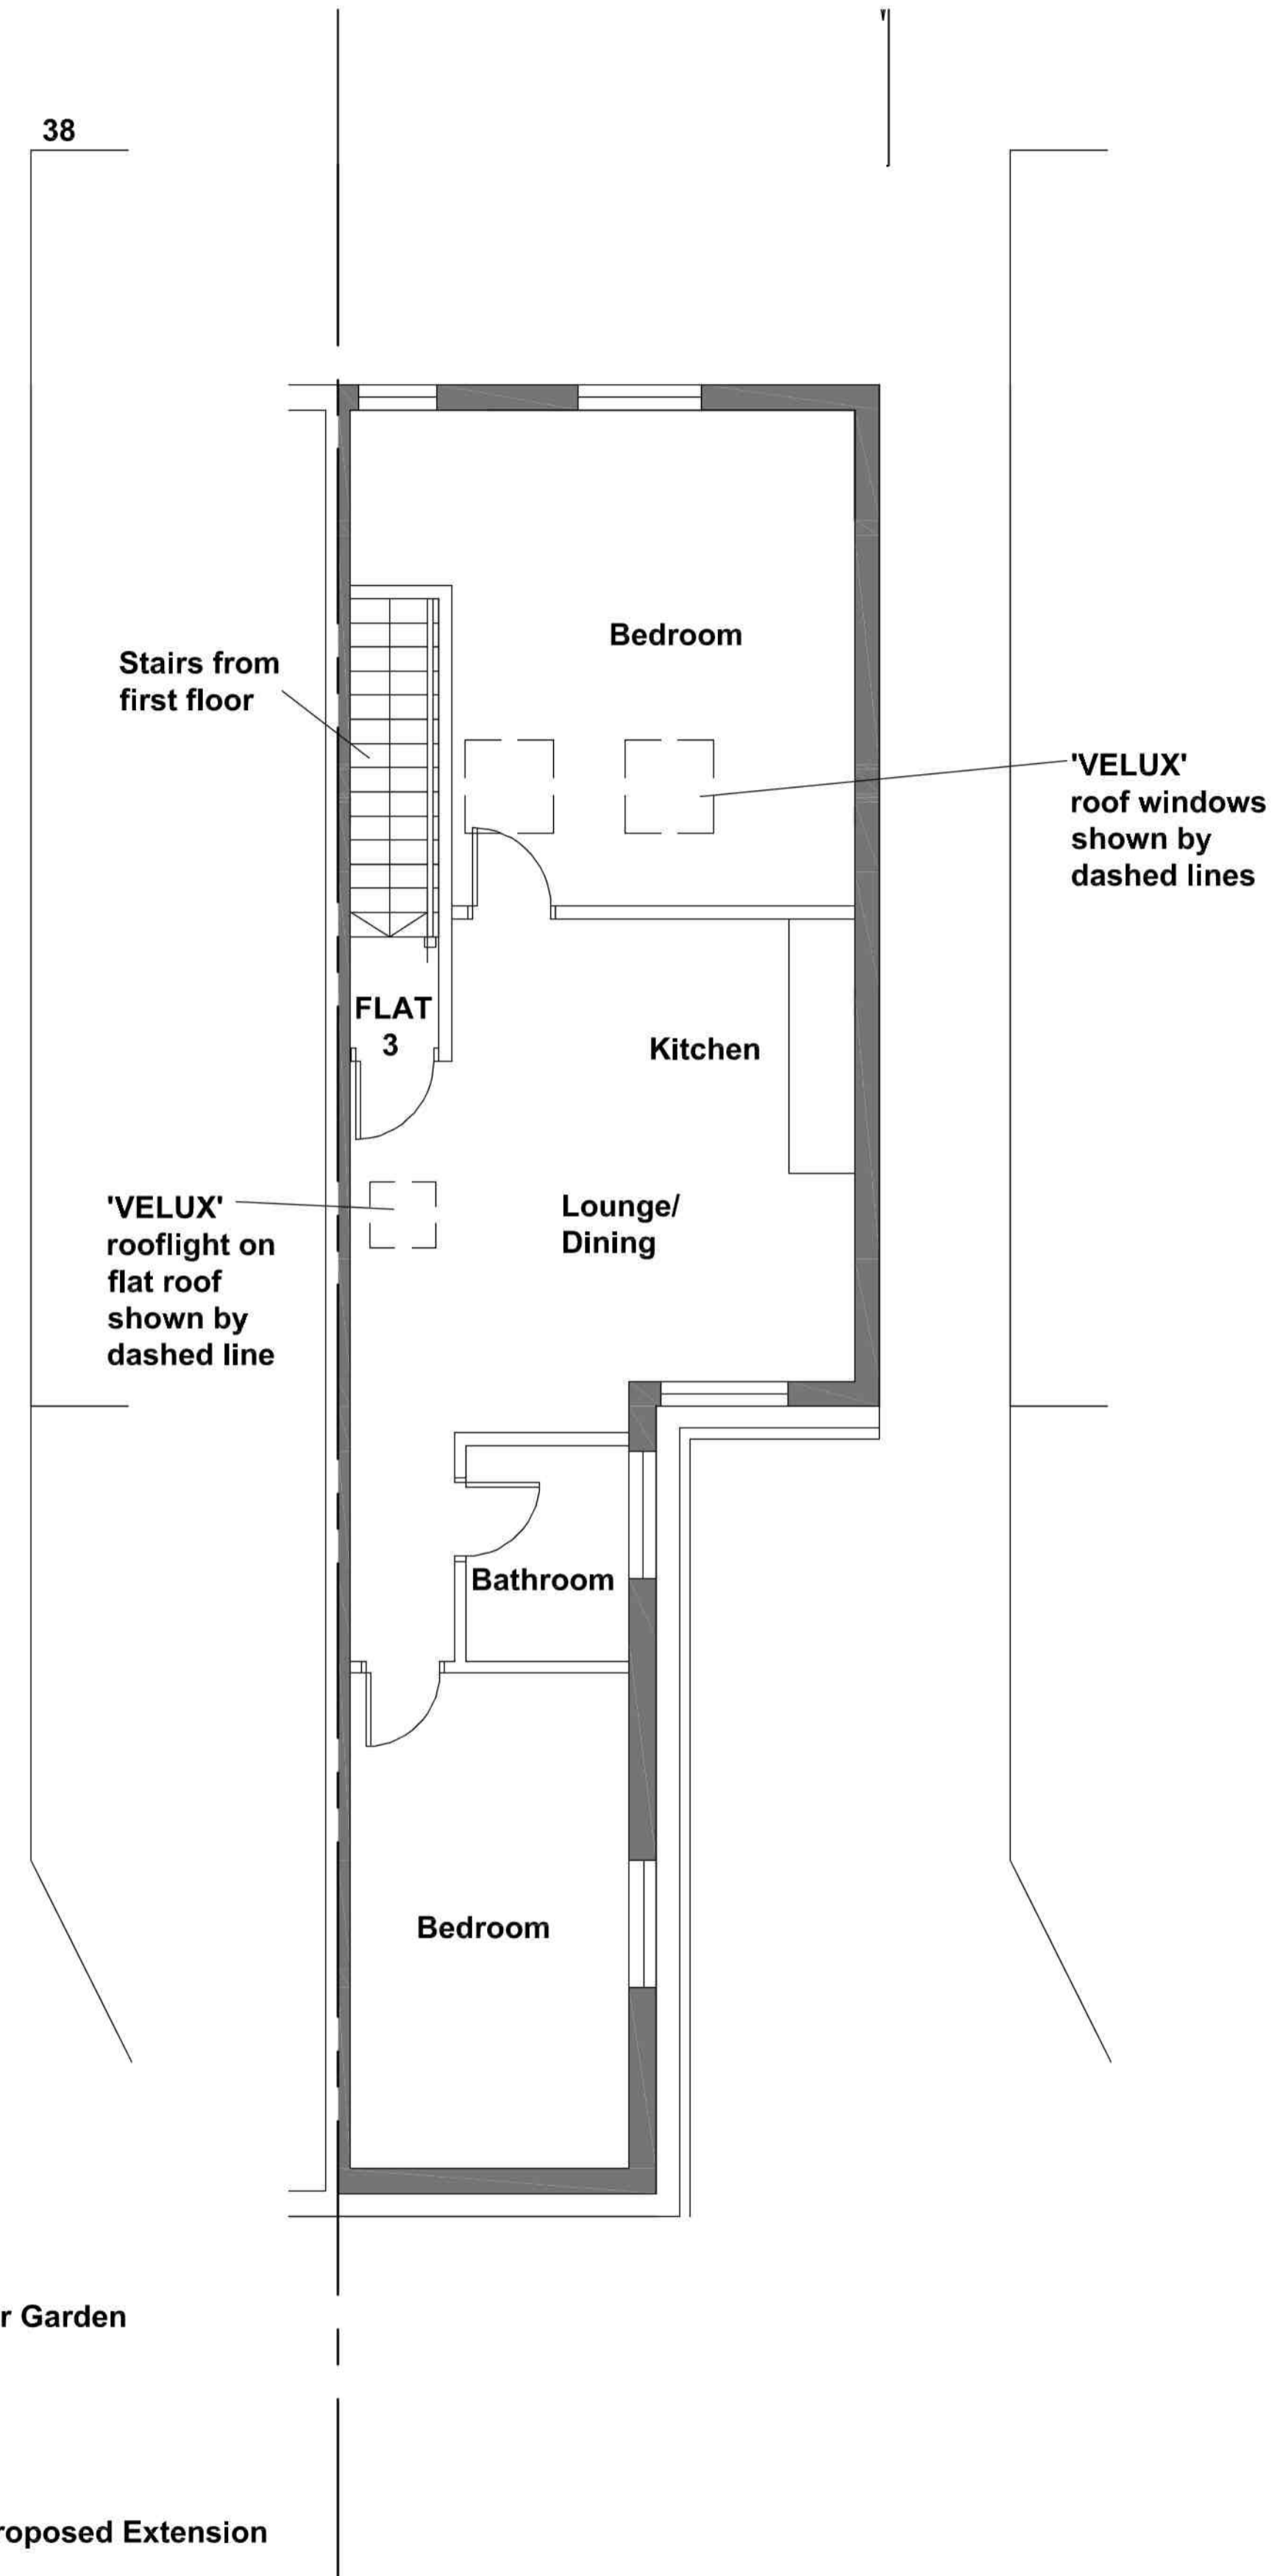


Proposed Attic Plan
Scale 1:50 @ A1

GENERAL NOTES
DRAWING CAN BE SCALED FOR PLANNING PURPOSES ONLY BUT IF IN ANY DOUBT ABOUT A DIMENSION OR ANY OF THE DRAWN INFORMATION PLEASE ASK CDRB ARCHITECTS LTD.

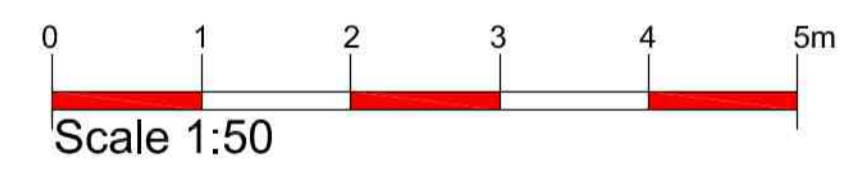

PLANNING SUBMISSION

B	13.9.19	Attic plan added	cw	cdrb
A	12.9.19	Bins indicated following feedback from planner	cr	cdrb
revn	date		by	chkd
 cdrb architects ltd 9 Millar Court, 43 Station Road, Kenilworth, CV8 1JD				
job title				
Proposed Change of Use from C3 to 3 No Flats at 36 Grantham Street, Coventry				
drawing title				
Proposed Ground, First and Attic Plans				
scale	drawn by	date	checked by	
1:50 @ A1	RA	September 2019	CDRB	
job no.	drawing no.	revision		
T1756	AL (P)04			B