



Notes...


DO NOT SCALE. USE FIGURED DIMENSIONS ONLY. ALL SETTING OUT MUST BE VERIFIED ON SITE AND ANY DISCREPANCIES NOTIFIED TO THE SURVEYORS AS SOON AS POSSIBLE

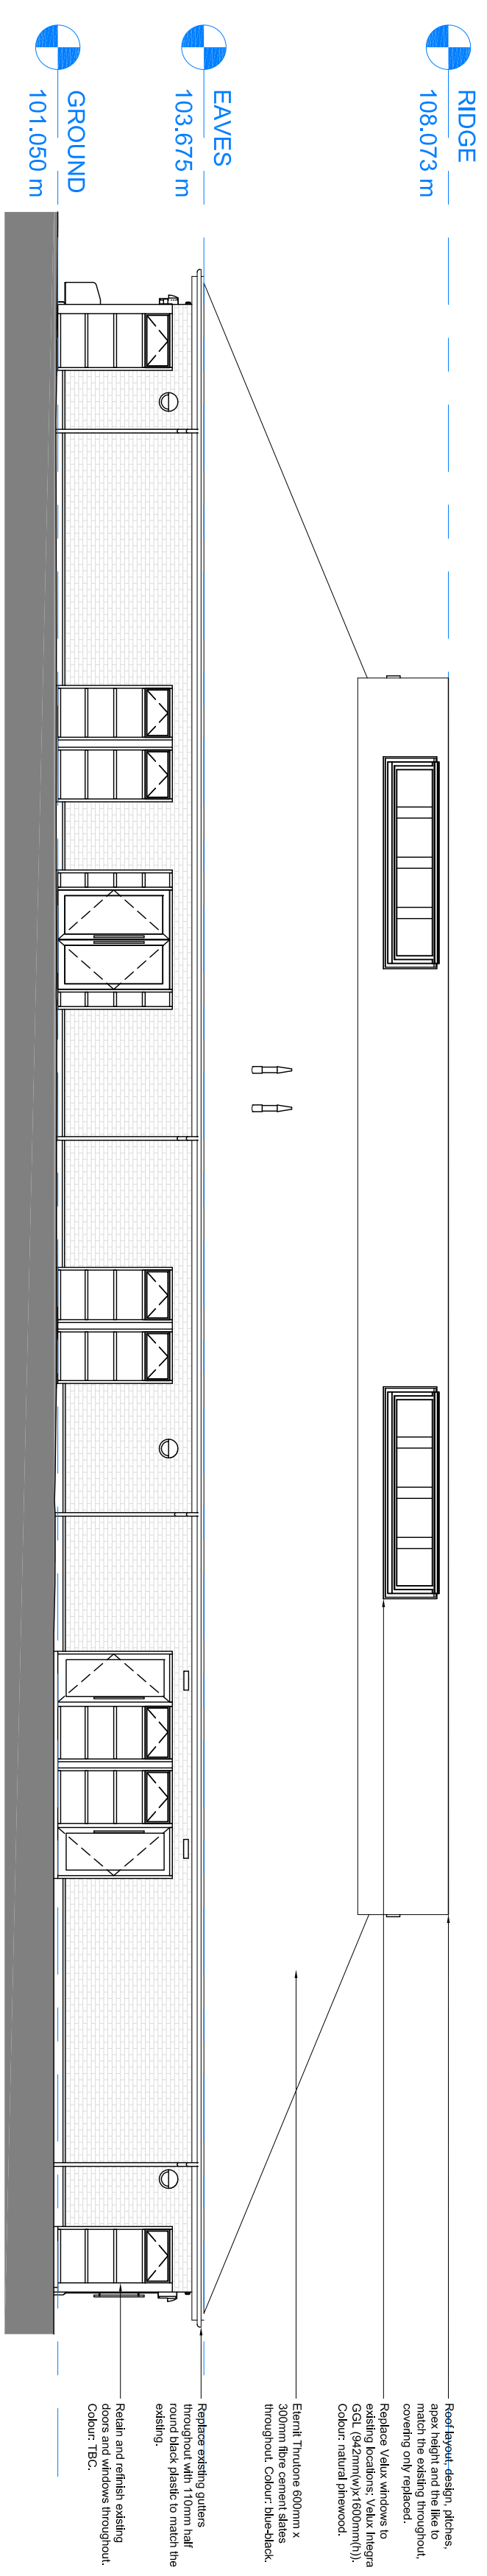


South Elevation

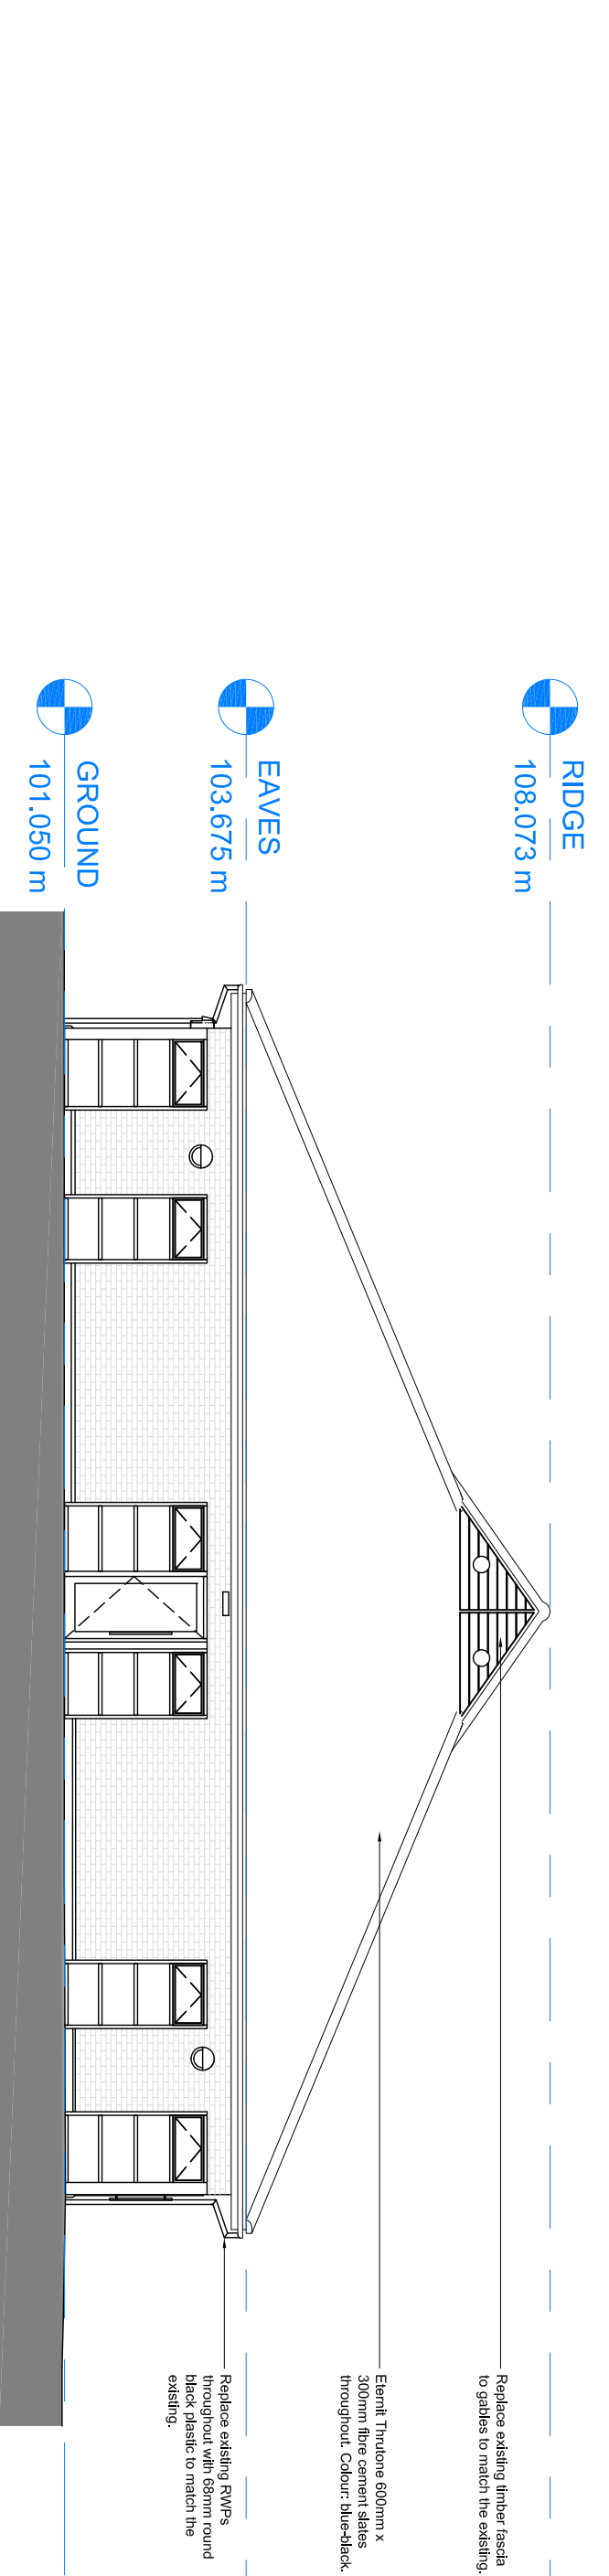

East Elevation

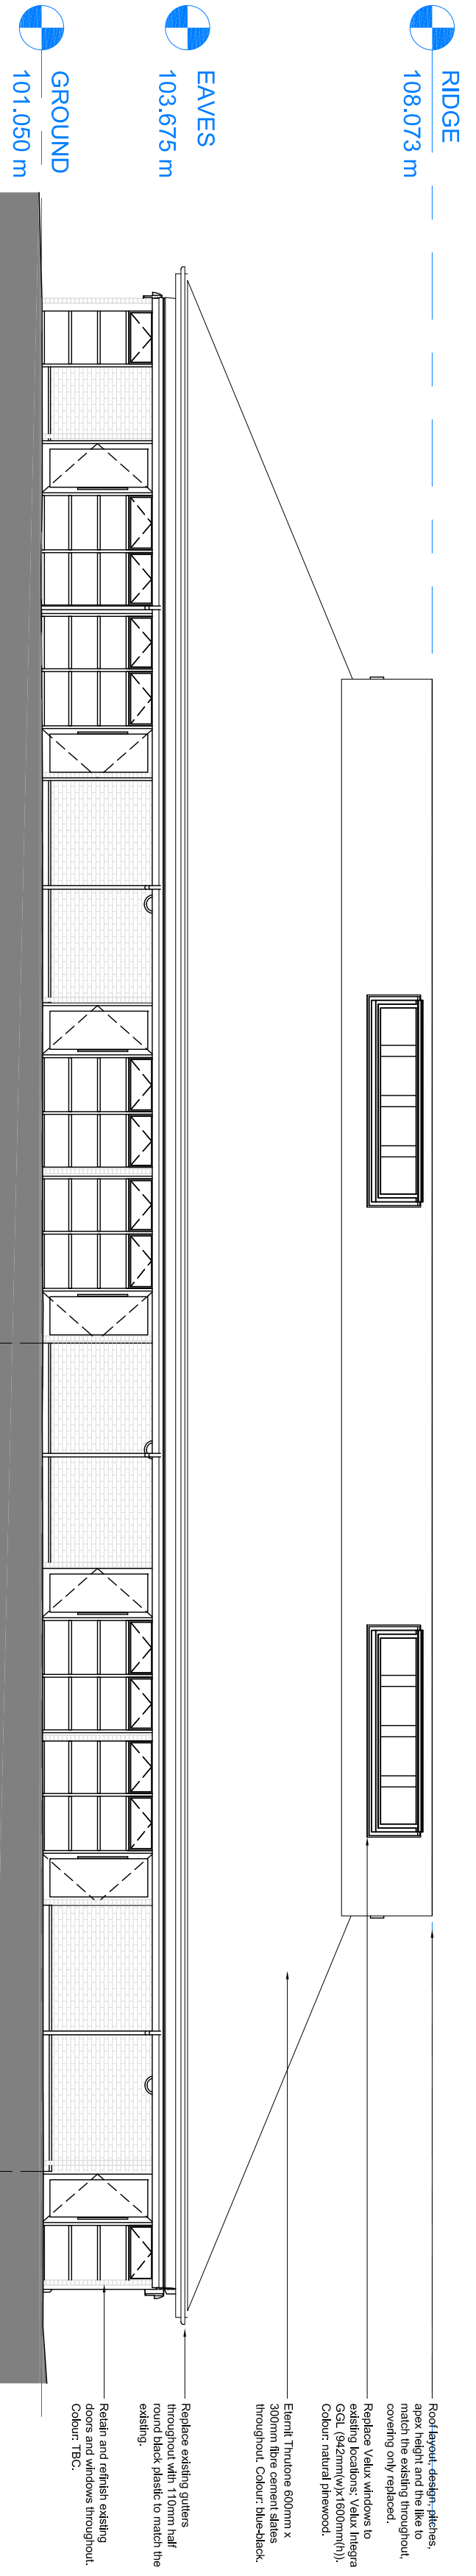

North Elevation

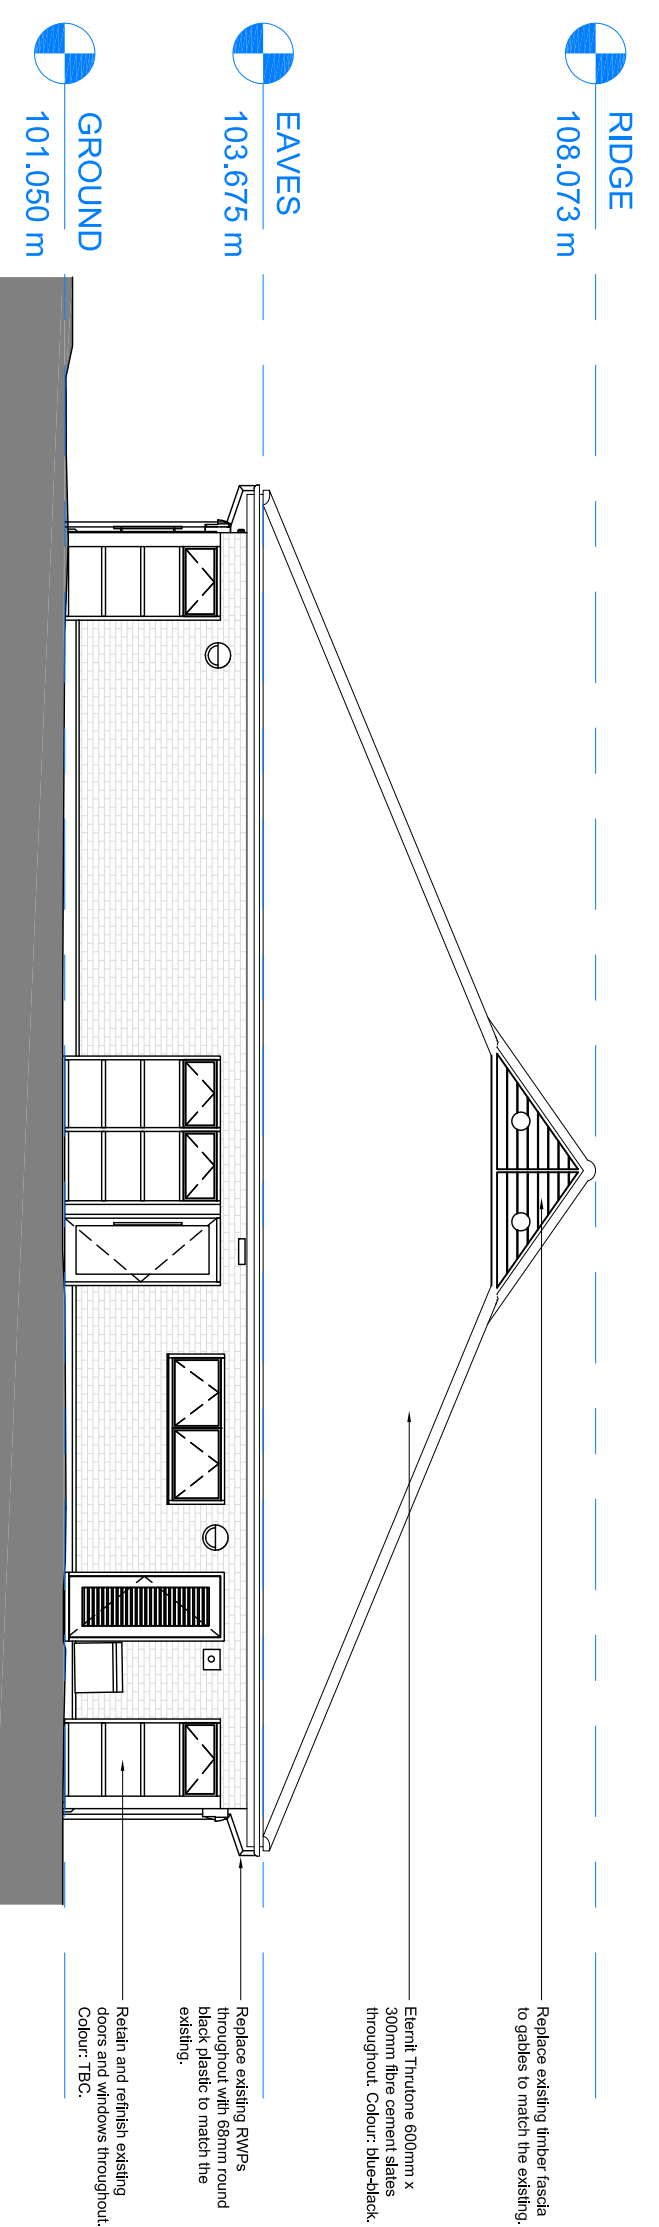

West Elevation

Rev: A | 10/09/19 | Roof tile colour changed.

Rev: Date | Notes:

CHECKCLEYS
 CHARTERED SURVEYORS
 The Cobblers, 12 Omega Road,
 Edgbaston, Birmingham, B15 1NP
 0121 456 4477
 property@checkcleys.co.uk | www.checkcleys.co.uk

Client:
Parham Investment Limited

Project:
 Plot 1300
 Herald Avenue
 Coventry
 CV5 6UB

Drawing Title:
Proposed Elevations

Drawing Number:
19123-09
 Scale: 1:100
 Date: 30 July 2019

Revision: **A**
 Size: A1
 Author: AF