



Notes...


DO NOT SCALE. USE FIGURED DIMENSIONS ONLY. ALL SETTING OUT MUST BE VERIFIED ON SITE AND ANY DISCREPANCIES NOTIFIED TO THE SURVEYORS AS SOON AS POSSIBLE

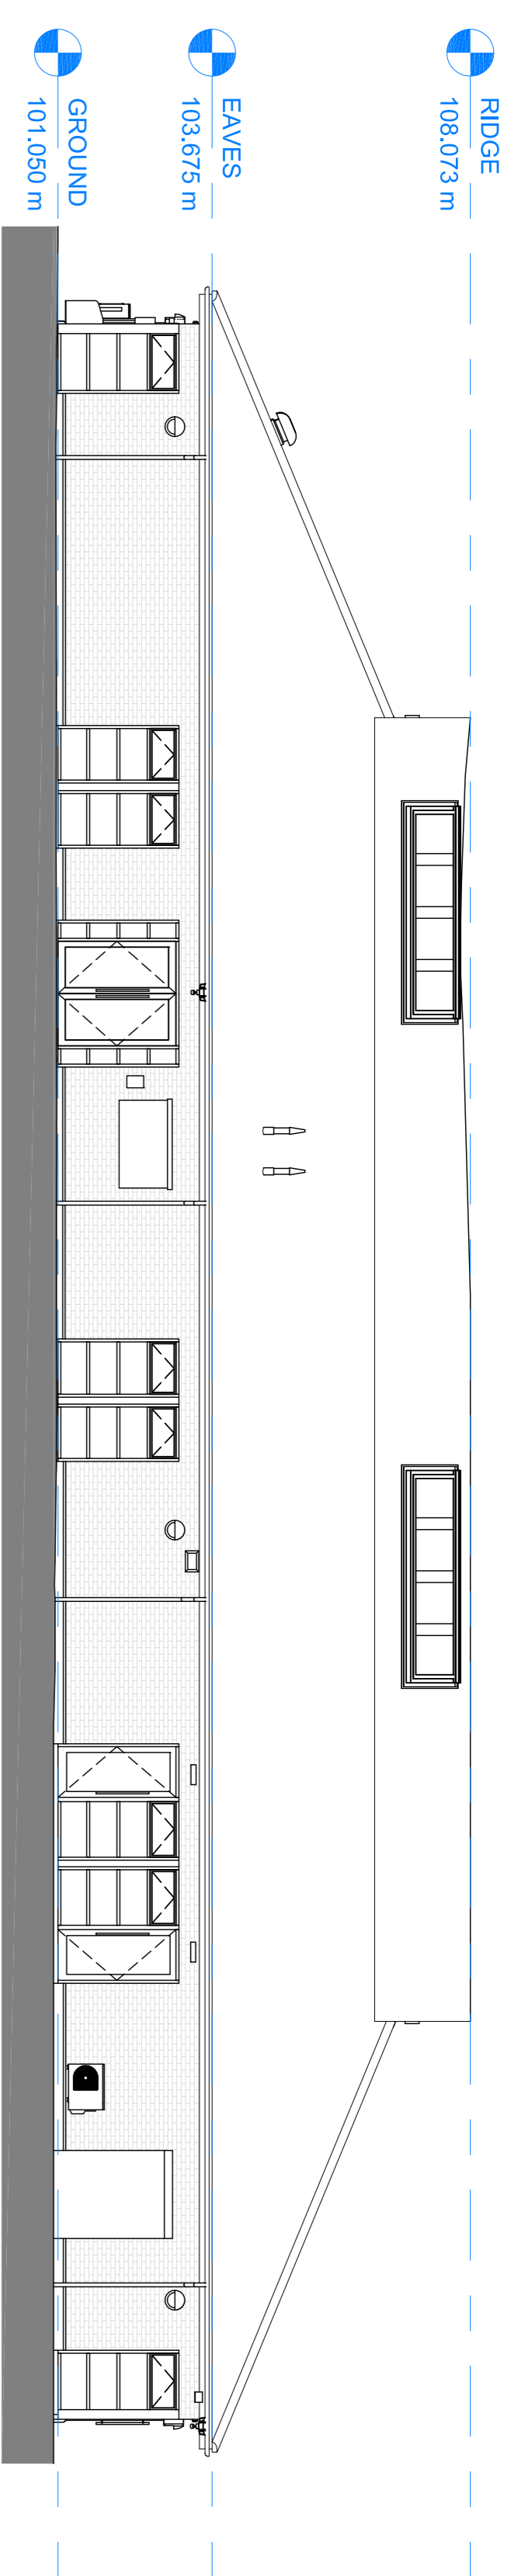


South Elevation

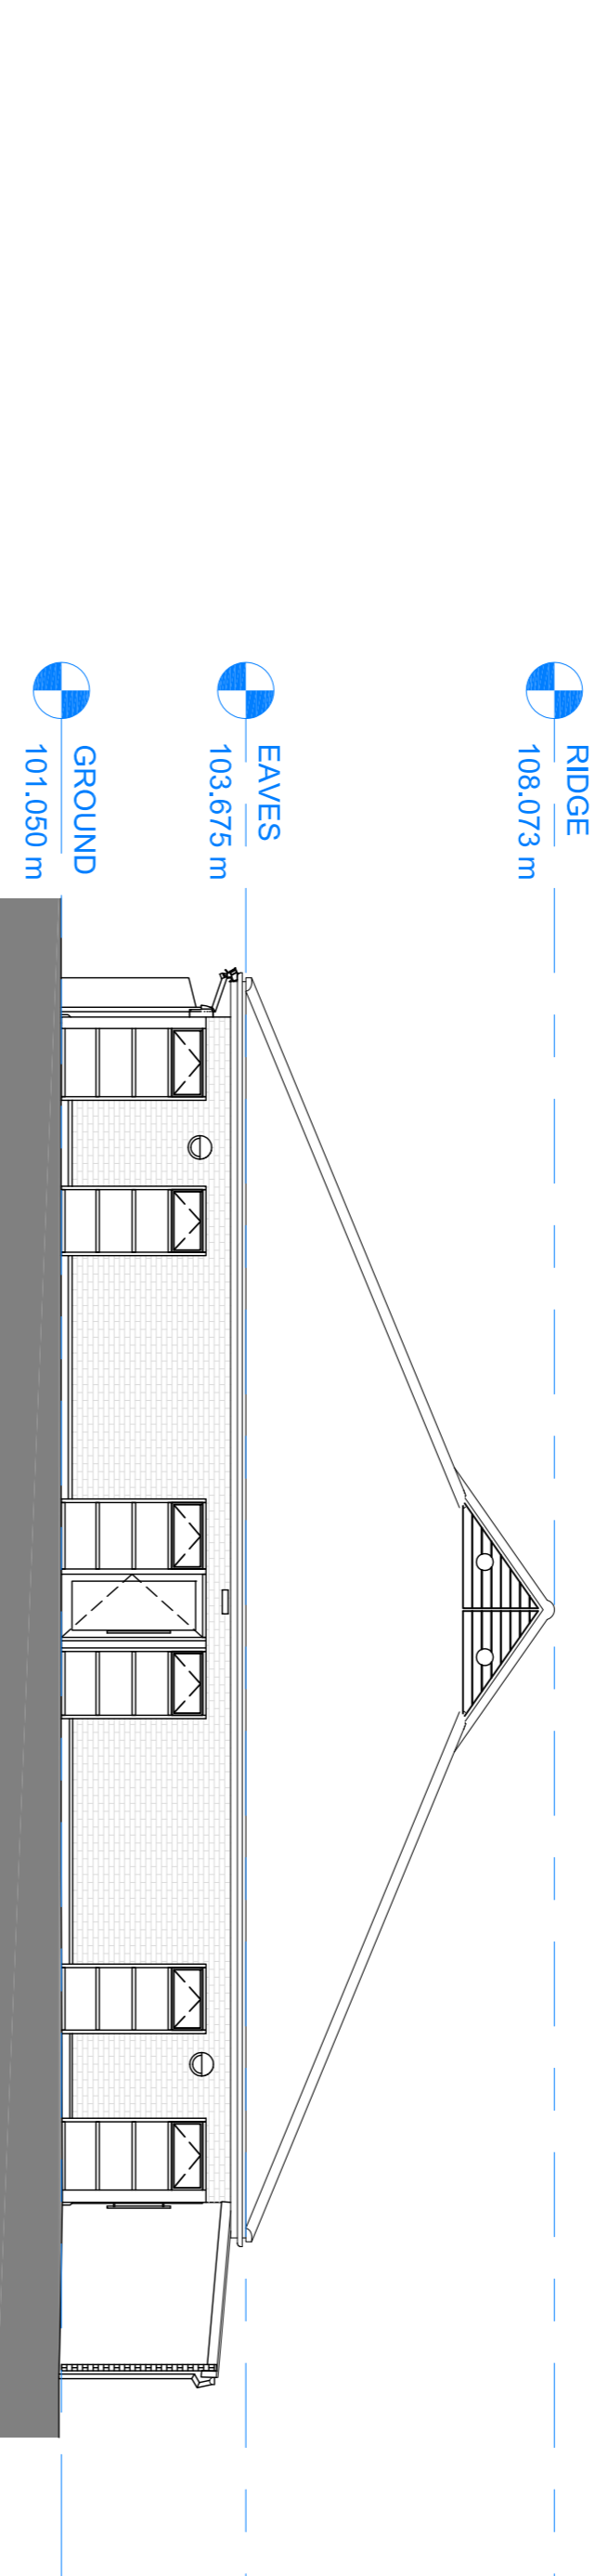

East Elevation

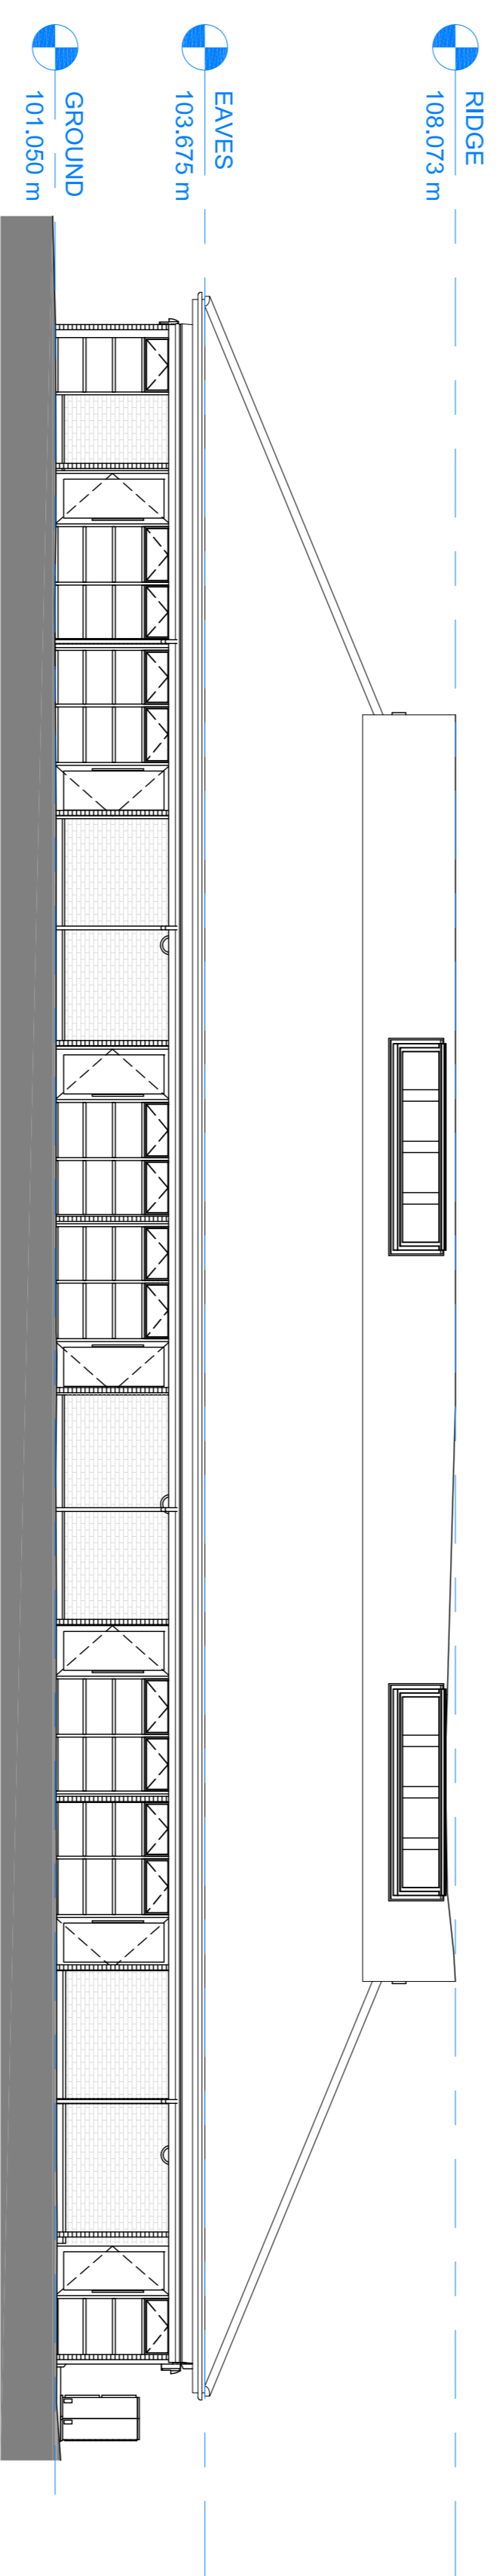

North Elevation

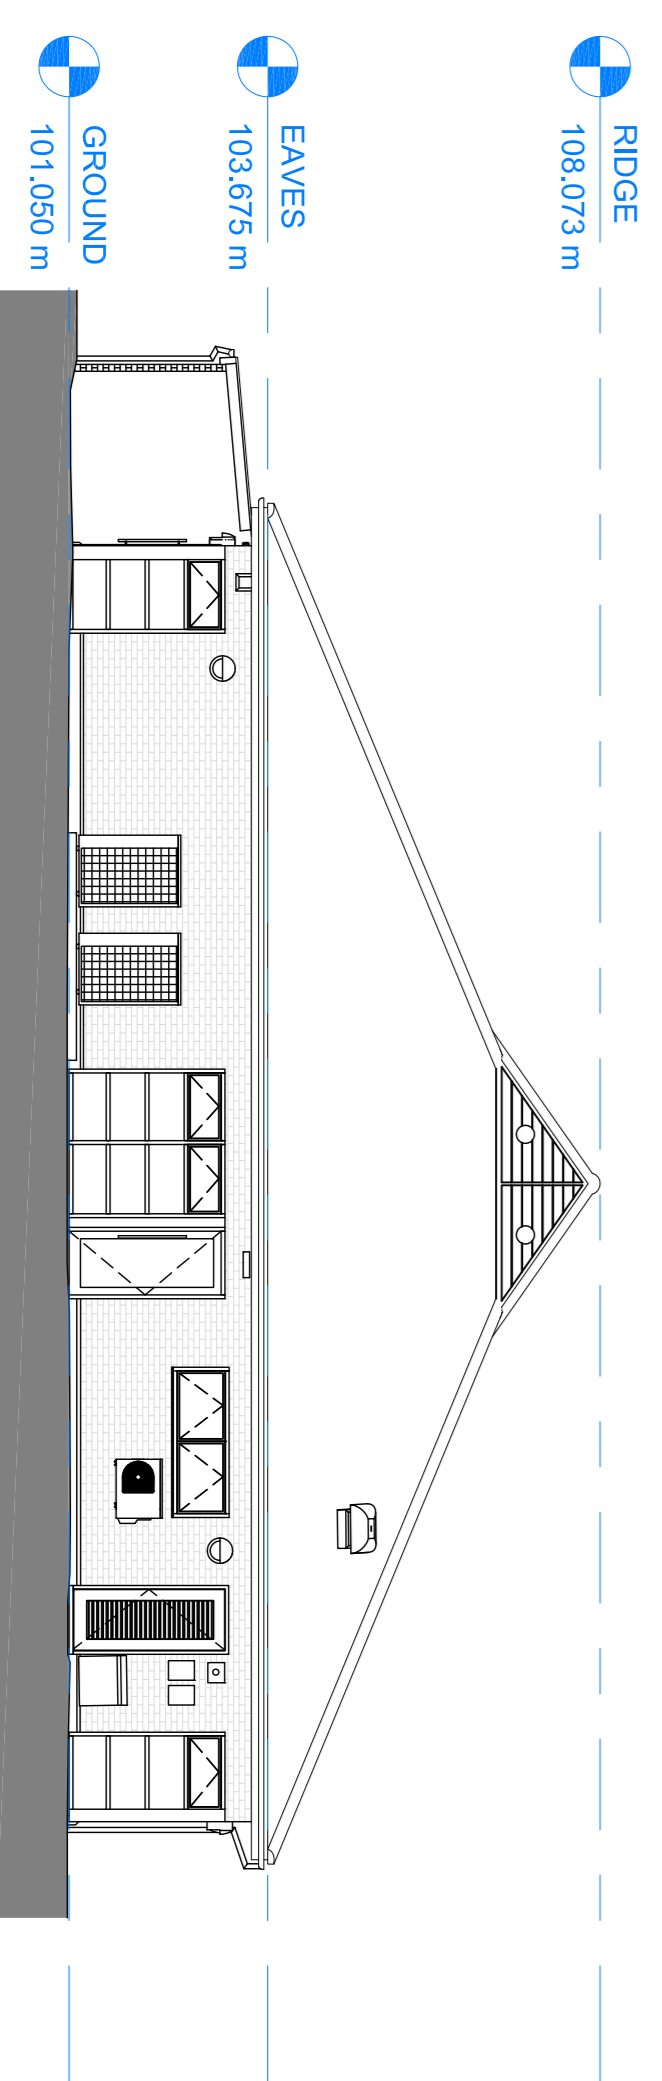

West Elevation

Rev. Date Notes.

CHECKCLEYS
CHARTERED SURVEYORS
The Cobblers, 12 Omega Road,
Edgbaston, Birmingham, B15 1NP
0121 456 4477
property@checkcleys.co.uk | www.checkcleys.co.uk

Client:
Parham Investment Limited

Project:
Plot 1300
Herald Avenue
Coventry
CV5 6UB

Drawing Title:
Existing Elevations

Drawing Number:
19123-04

Scale: 1:100 Size: A1 Author: AF

Date: 30 July 2019