
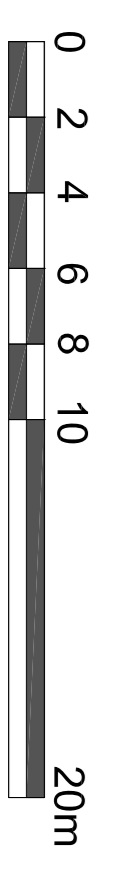


**Notes...**  
DO NOT SCALE: USE FIGURED  
DIMENSIONS ONLY  
ALL SETTING OUT MUST BE VERIFIED ON  
SITE AND ANY DISCREPANCIES NOTIFIED  
TO THE SURVEYORS AS SOON AS  
POSSIBLE

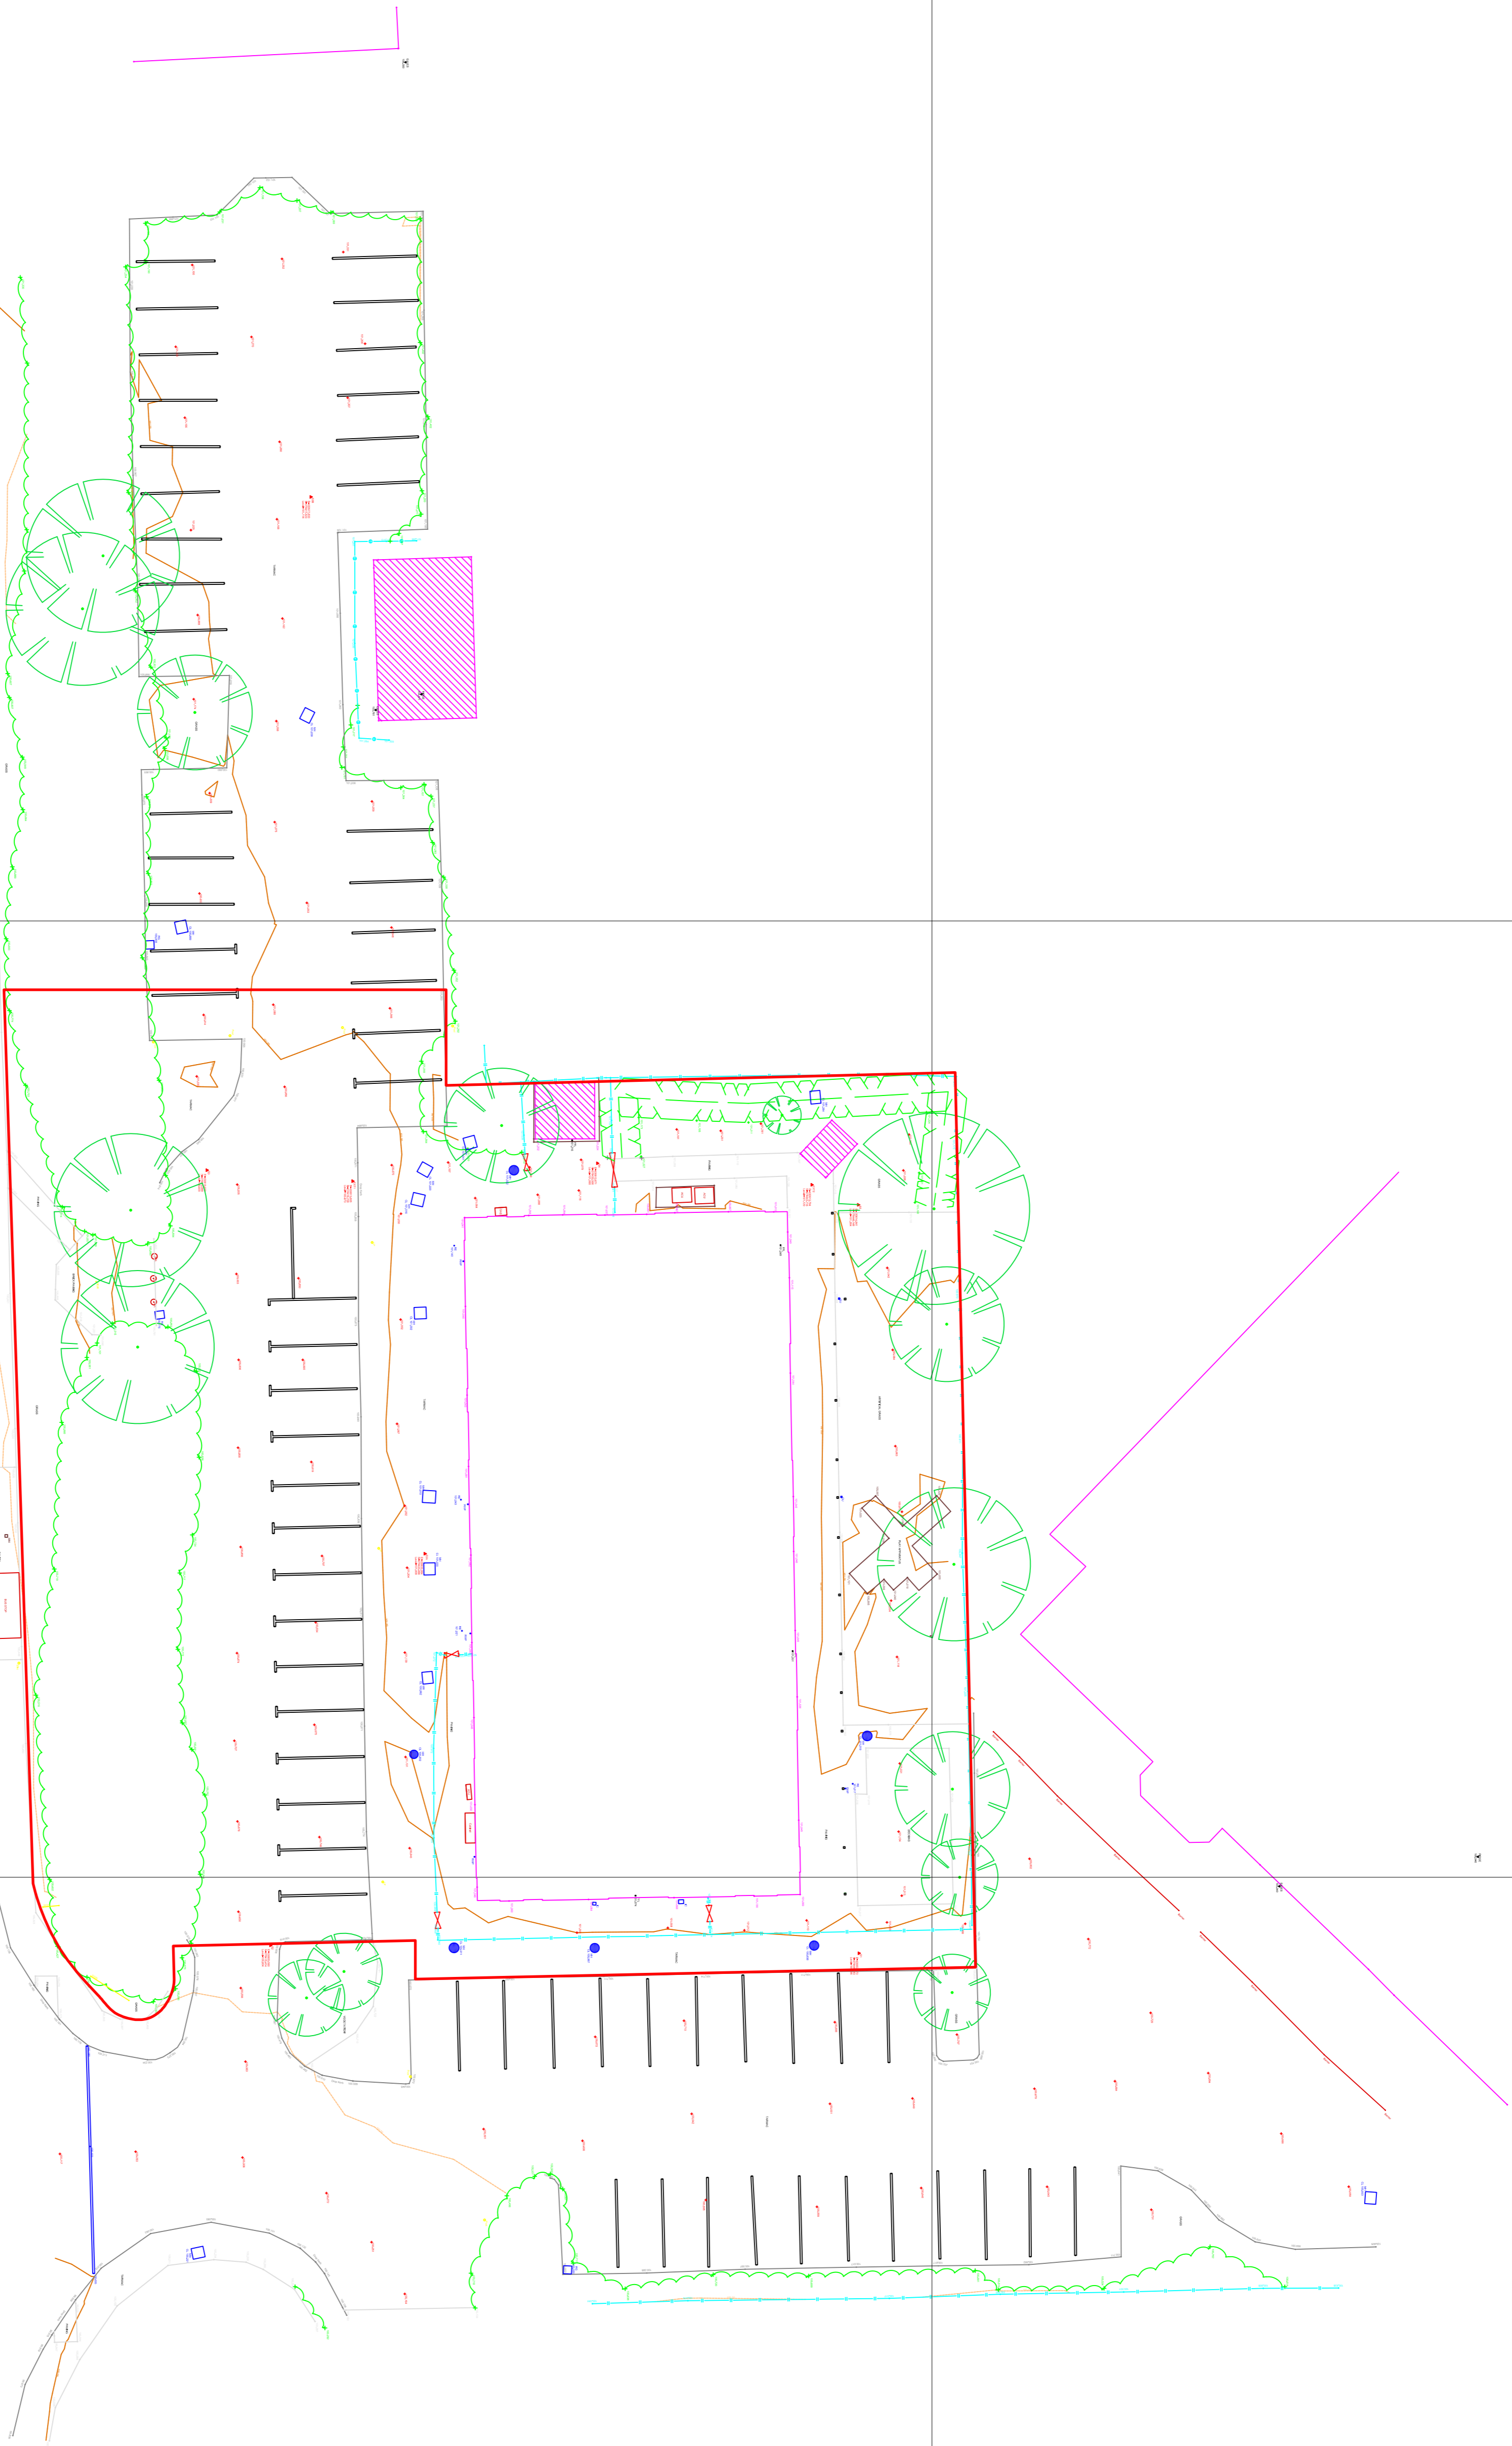

**CHECKCLEYS**  
CHARTERED SURVEYORS  
The Colliers, 12 George Road,  
Edgbaston, Birmingham, B15 1NP  
0121 456 4477  
property@checkcleys.co.uk | www.checkcleys.co.uk

Client:  
**Parham Investment Limited**

Project:  
**PLOT 1300  
Herald Avenue  
Coventry  
CV5 6UB**

Drawing Title:  
**Site Plan**

Drawing Number:  
**19123-02**

Scale: 1:200

Sheet: A1

Author: AF

Date: 7 June 2019

Rev. Date      Notes: