




WAS

Soft landscaping will continue to be maintained by the school under the current maintenance programme. External area is not to be used as play amenity space.

Existing fence to be replaced by Palisade fencing to match existing

Existing timber fence and gate to be removed and replaced with palisade fencing to match existing

Existing Car Parking

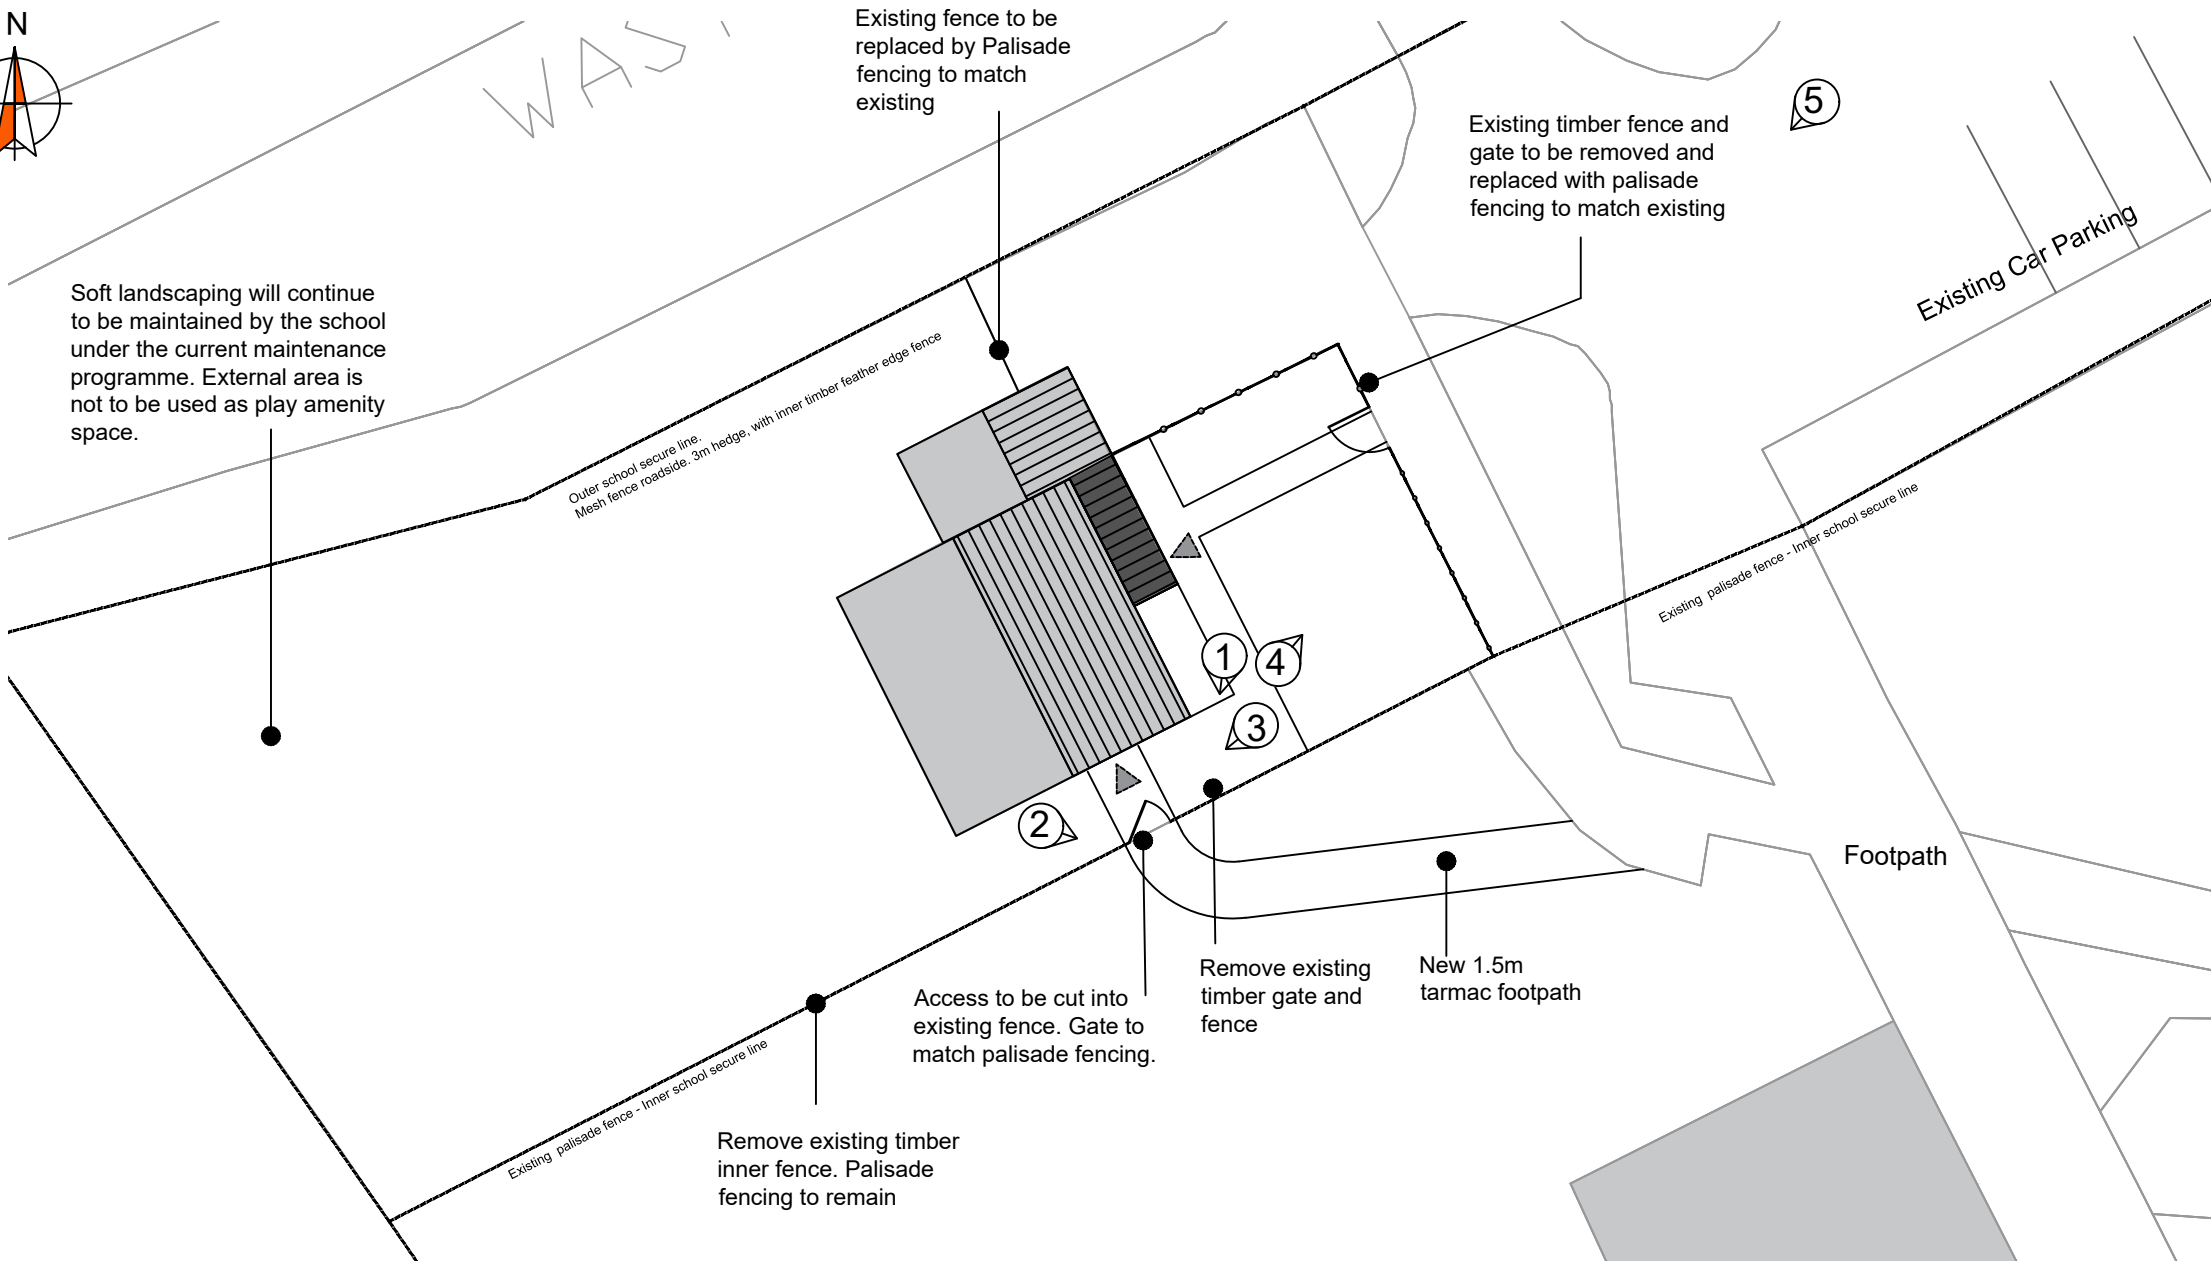

© this drawing and the building works depicted are the copyright of idp and may not be reproduced or amended except by written permission. no liability will be accepted for amendments made by other persons.
all dimensions to be checked on site and architect notified of any discrepancies prior to commencement.
do not scale.

notes:

A	June	Planners comments	SDC:
rev:	date:	comment(s):	name: check:



ARCHITECTS.
URBAN DESIGNERS.
PLANNERS.
PROJECT MANAGERS.
LANDSCAPE ARCHITECTS.
WE ARE IDP.

status: **PLANNING** RIBA Stage: 

client: **The Futures Trust**

job: **Keresley Grange School**

title: **Proposed Block Plan**

drawn: **SDC** date: **18.06.19**

checked: **IDP** scale @ a3: **1:200**

job no: **C4278** drg no: **005 Rev A**

IDP GROUP 27 SPON STREET COVENTRY CV1 3BA
T: +44 (0)24 7652 7600 E: info@idpgroup.com
www.weareidp.com



1 - Timber gate to be removed



2 - Timber fence to be removed. Gate to be installed in Palisade fence



3 - Timber gate and fence to be removed



4 - Timber gate and fence to the front of the property to be replaced with Palisade fence to match existing



5 - Front elevation

