

GENERAL NOTES
 DRAWING CAN BE SCALED FOR PLANNING SUBMISSION PURPOSES ONLY BUT IF IN ANY DOUBT ABOUT A DIMENSION OR ANY OF THE DRAWN INFORMATION PLEASE ASK CDRB ARCHITECTS LTD.

Change of Use to Flats
 4 No 'Sheffield' cycle storage hoops to be positioned against boundary.
 8 No bikes to be allowed for in total.




Proposed Site Plan
 Scale 1:500 @ A1

Proposed Site




Location Plan
 Scale 1:1250 @ A1

Proposed Site

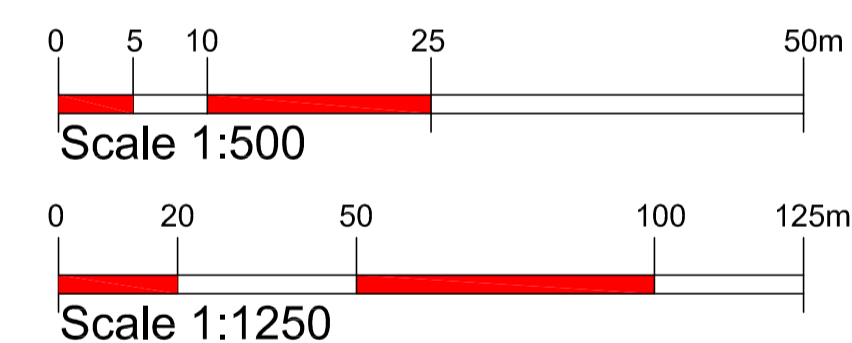

PLANNING SUBMISSION

A	12.9.19	Bike hoops indicated following feedback from planner	cr	cdrb
revn	date		by	chkd
 cdrb architects ltd 9 Miller Court, Station Road, Kenilworth, CV8 3JQ				
job title				
Proposed Change of Use from C3 to 3 No Flats at 36 Grantham Street, Coventry				
drawing title				
Location and Proposed Site Plan				
scale	drawn by	date	checked by	
1:1250 & 1:500 @ A1	RA	September 2019	CDRB	
job no.	drawing no.	revision		
T1756	AL (P) 00	A		