



Car parking to be in street with 1 space immediately outside of house

Grantham Street


GENERAL NOTES
 DRAWING CAN BE SCALED FOR PLANNING PURPOSES ONLY BUT IF IN ANY DOUBT ABOUT A DIMENSION OR ANY OF THE DRAWN INFORMATION PLEASE ASK CDRB ARCHITECTS LTD.

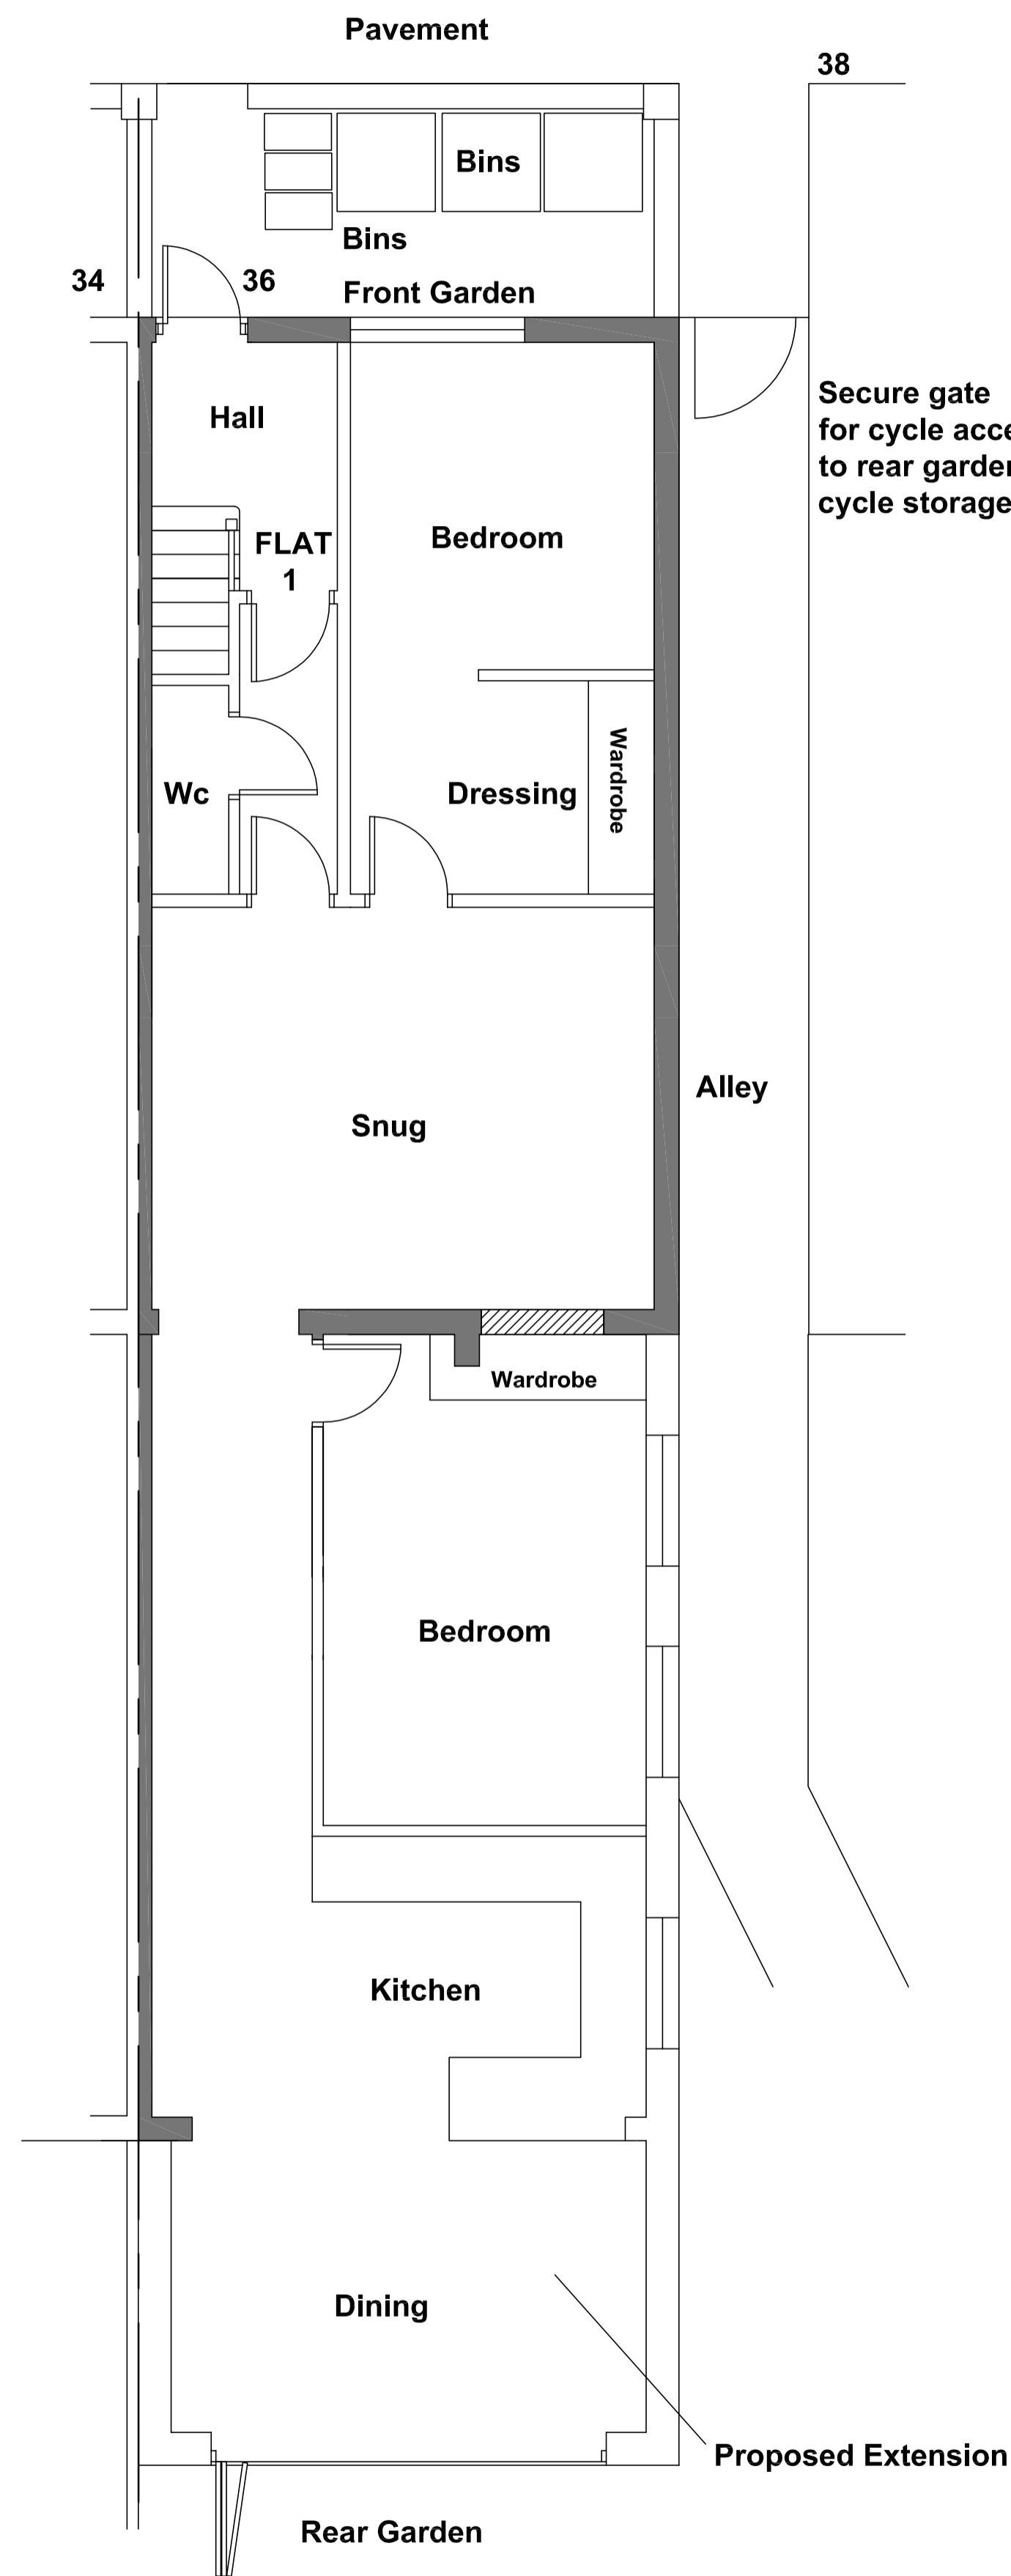

Proposed Ground Floor Plan
 Scale 1:50 @ A1

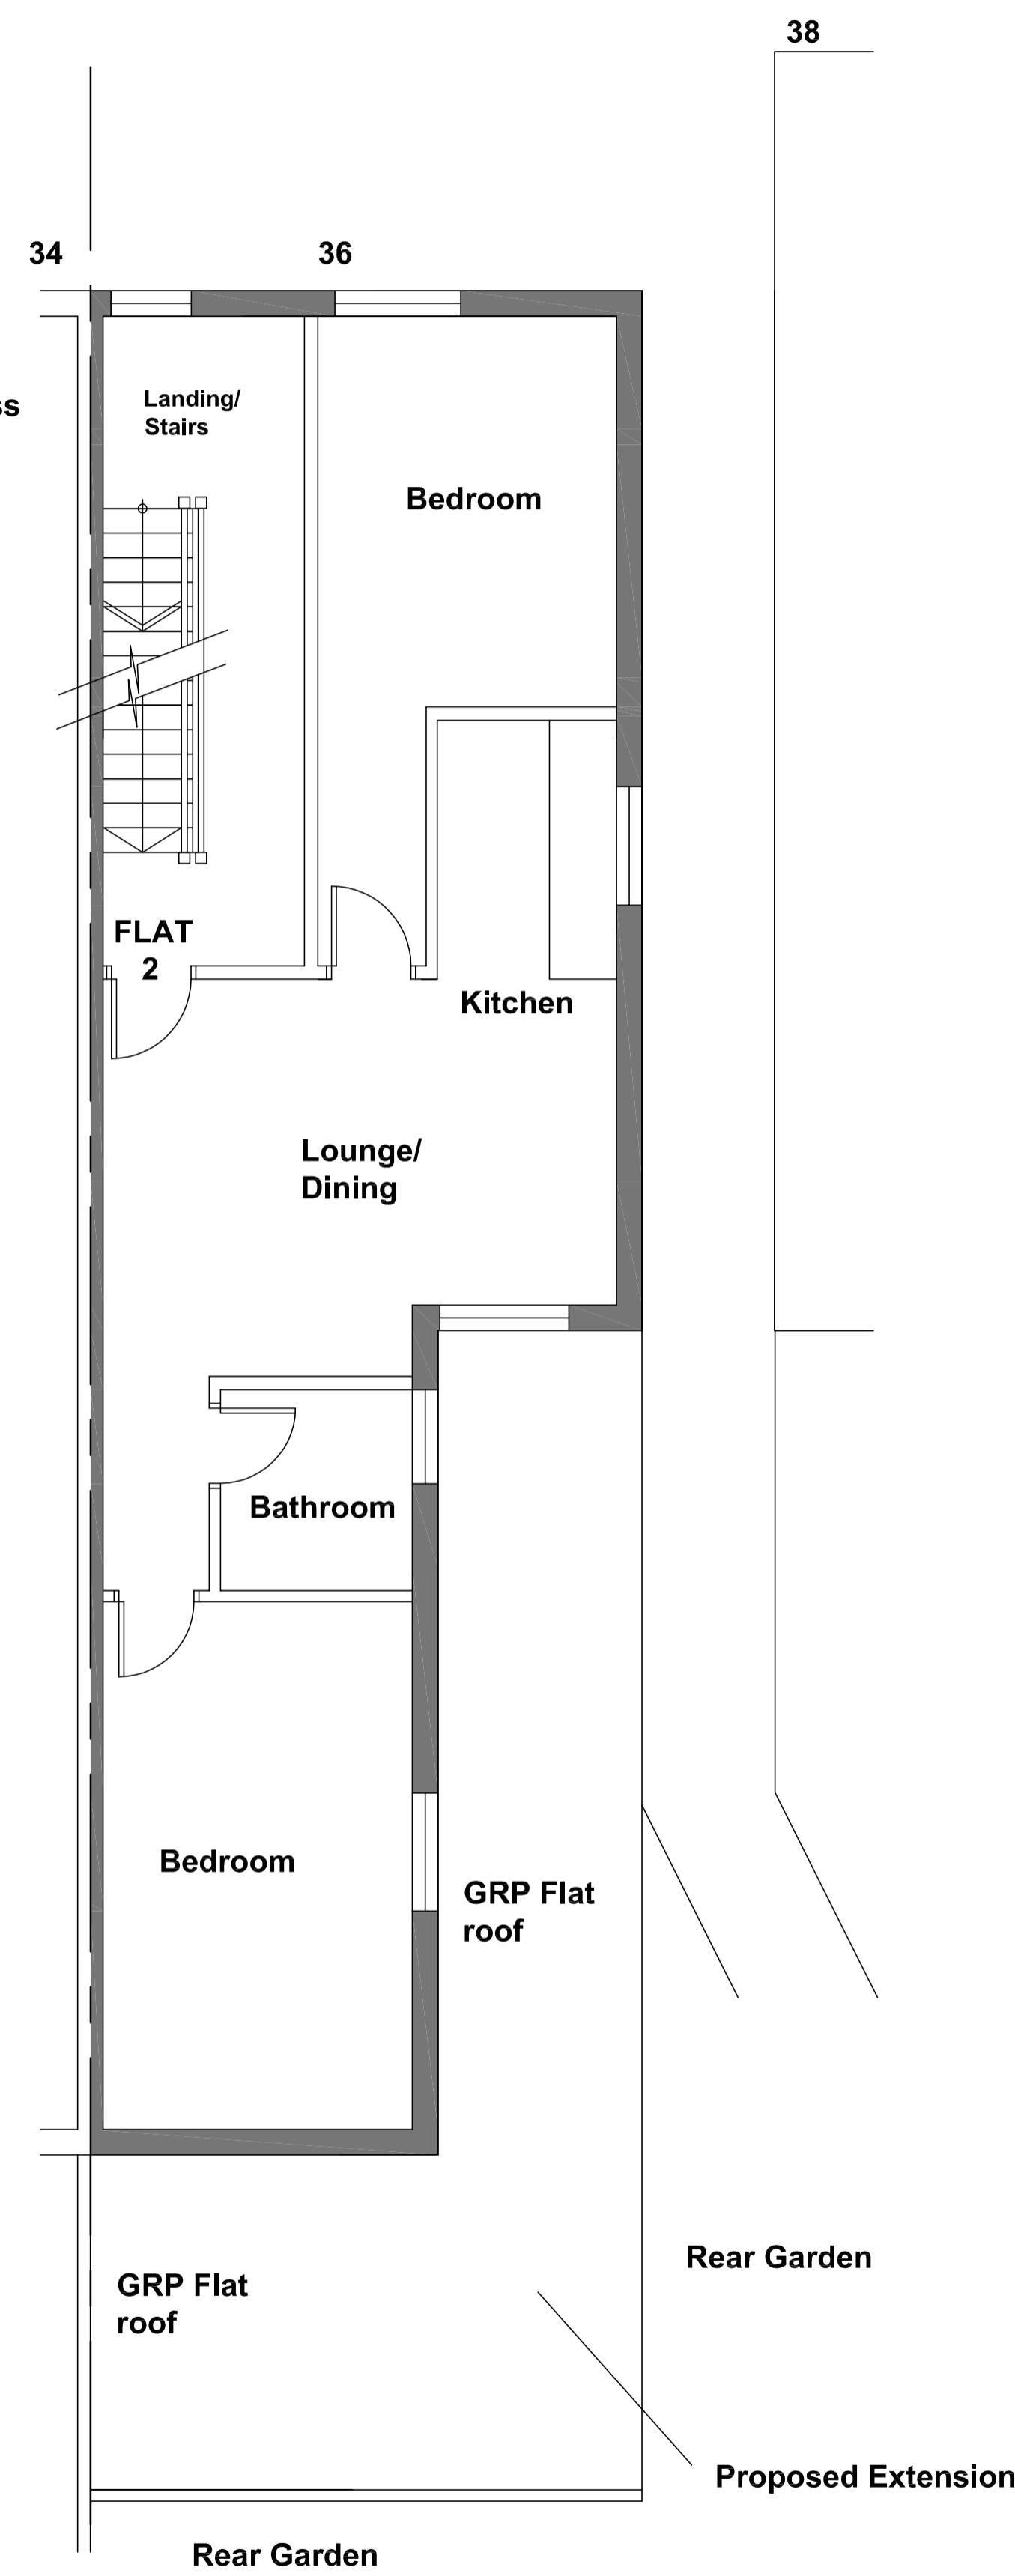

Proposed First Floor Plan
 Scale 1:50 @ A1

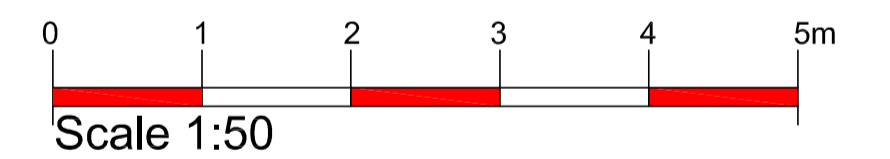

PLANNING SUBMISSION

A	12.9.19	Bins indicated following feedback from planner	cr	cdrb
revn	date		by	chkd
		cdrb architects ltd 9 Miller Court, 43 Station Road, Kettlewell, CV8 1UD		
		job title Proposed Change of Use from C3 to 3 No Flats at 36 Grantham Street, Coventry		
drawing title Proposed Ground, First and Roof Plans				
scale	drawn by	date	checked by	
1:50 @ A1	RA	September 2019	CDRB	
job no.	drawing no.	revision		
T1756	AL (P) 04	A		