

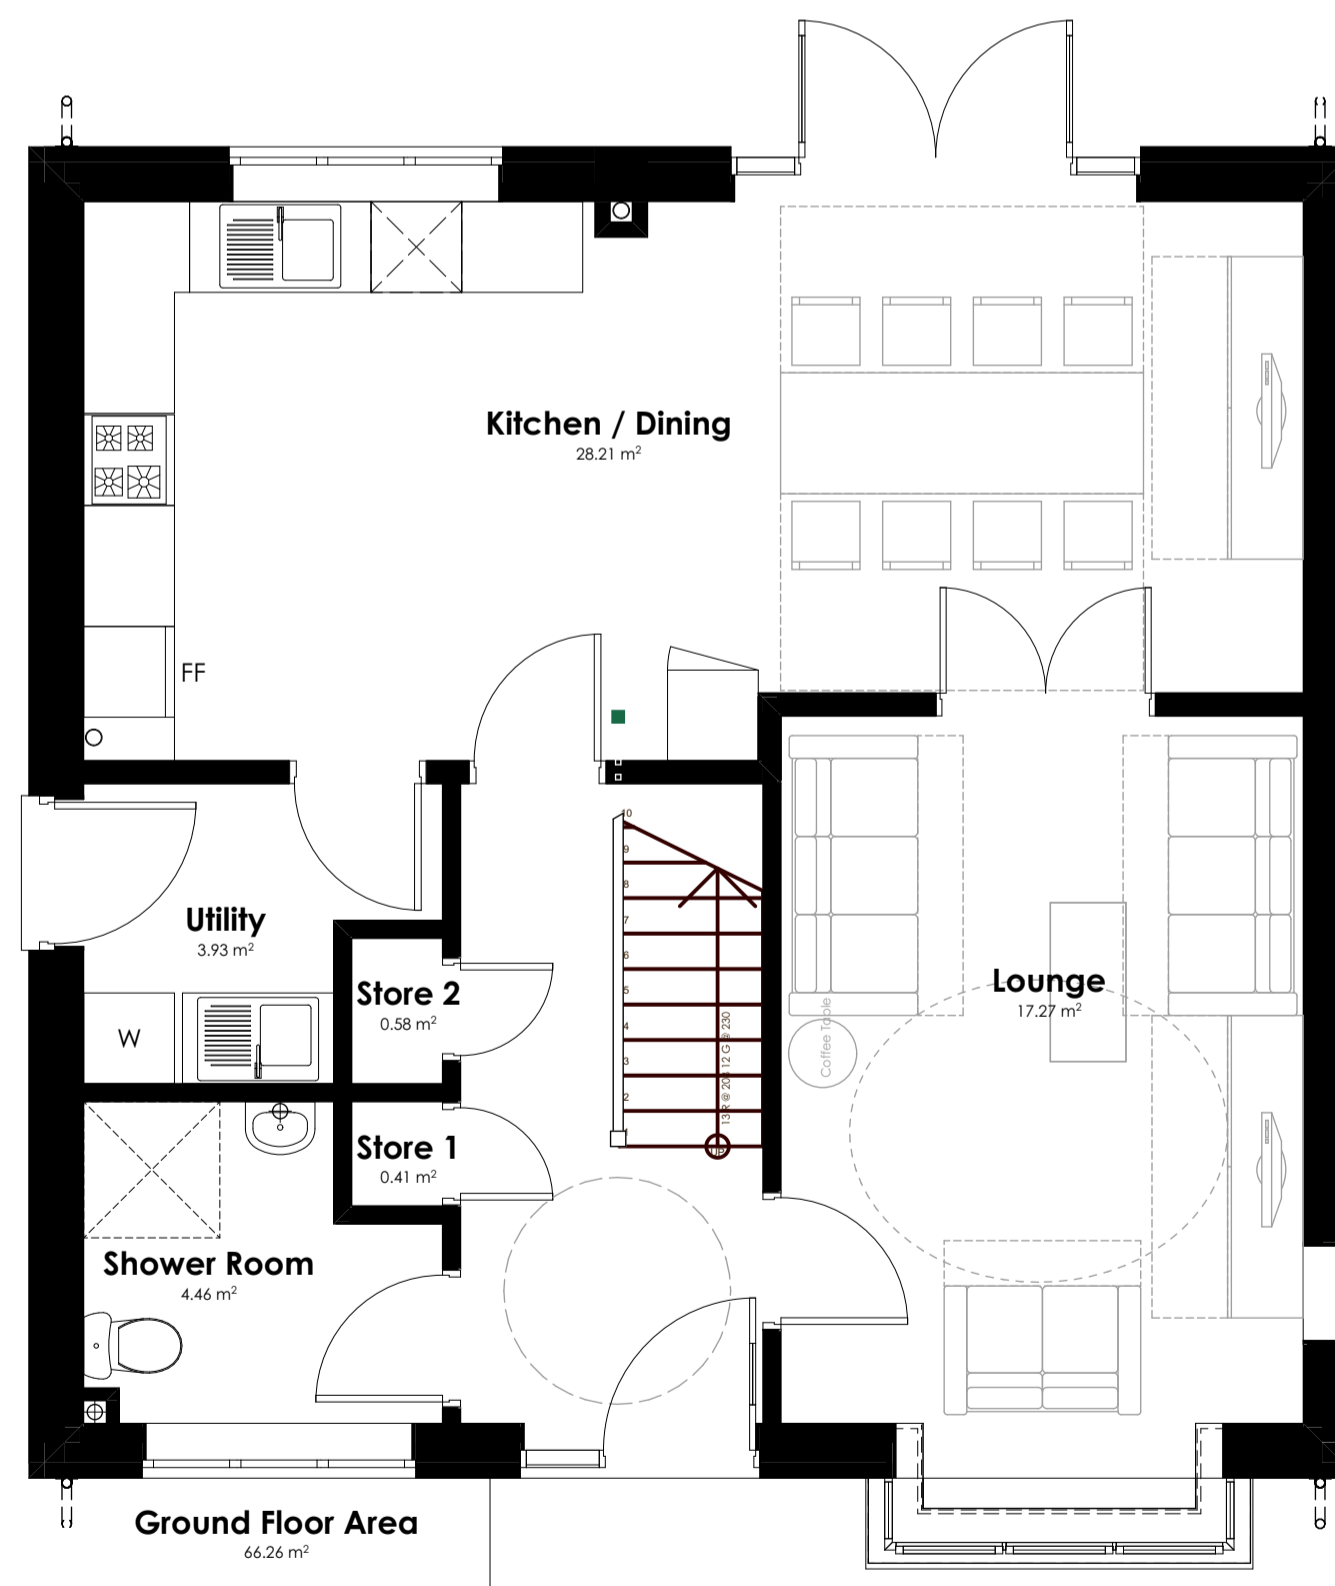
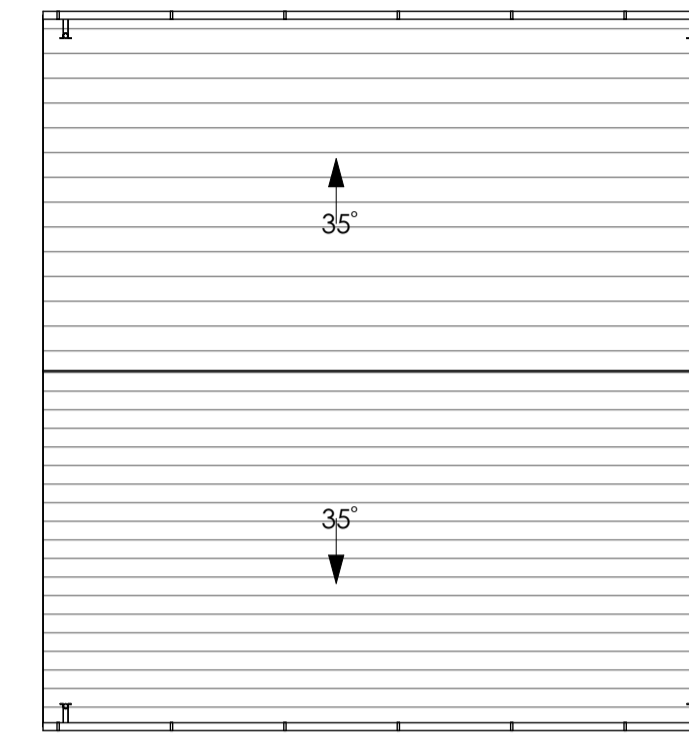


FOR PLANNING

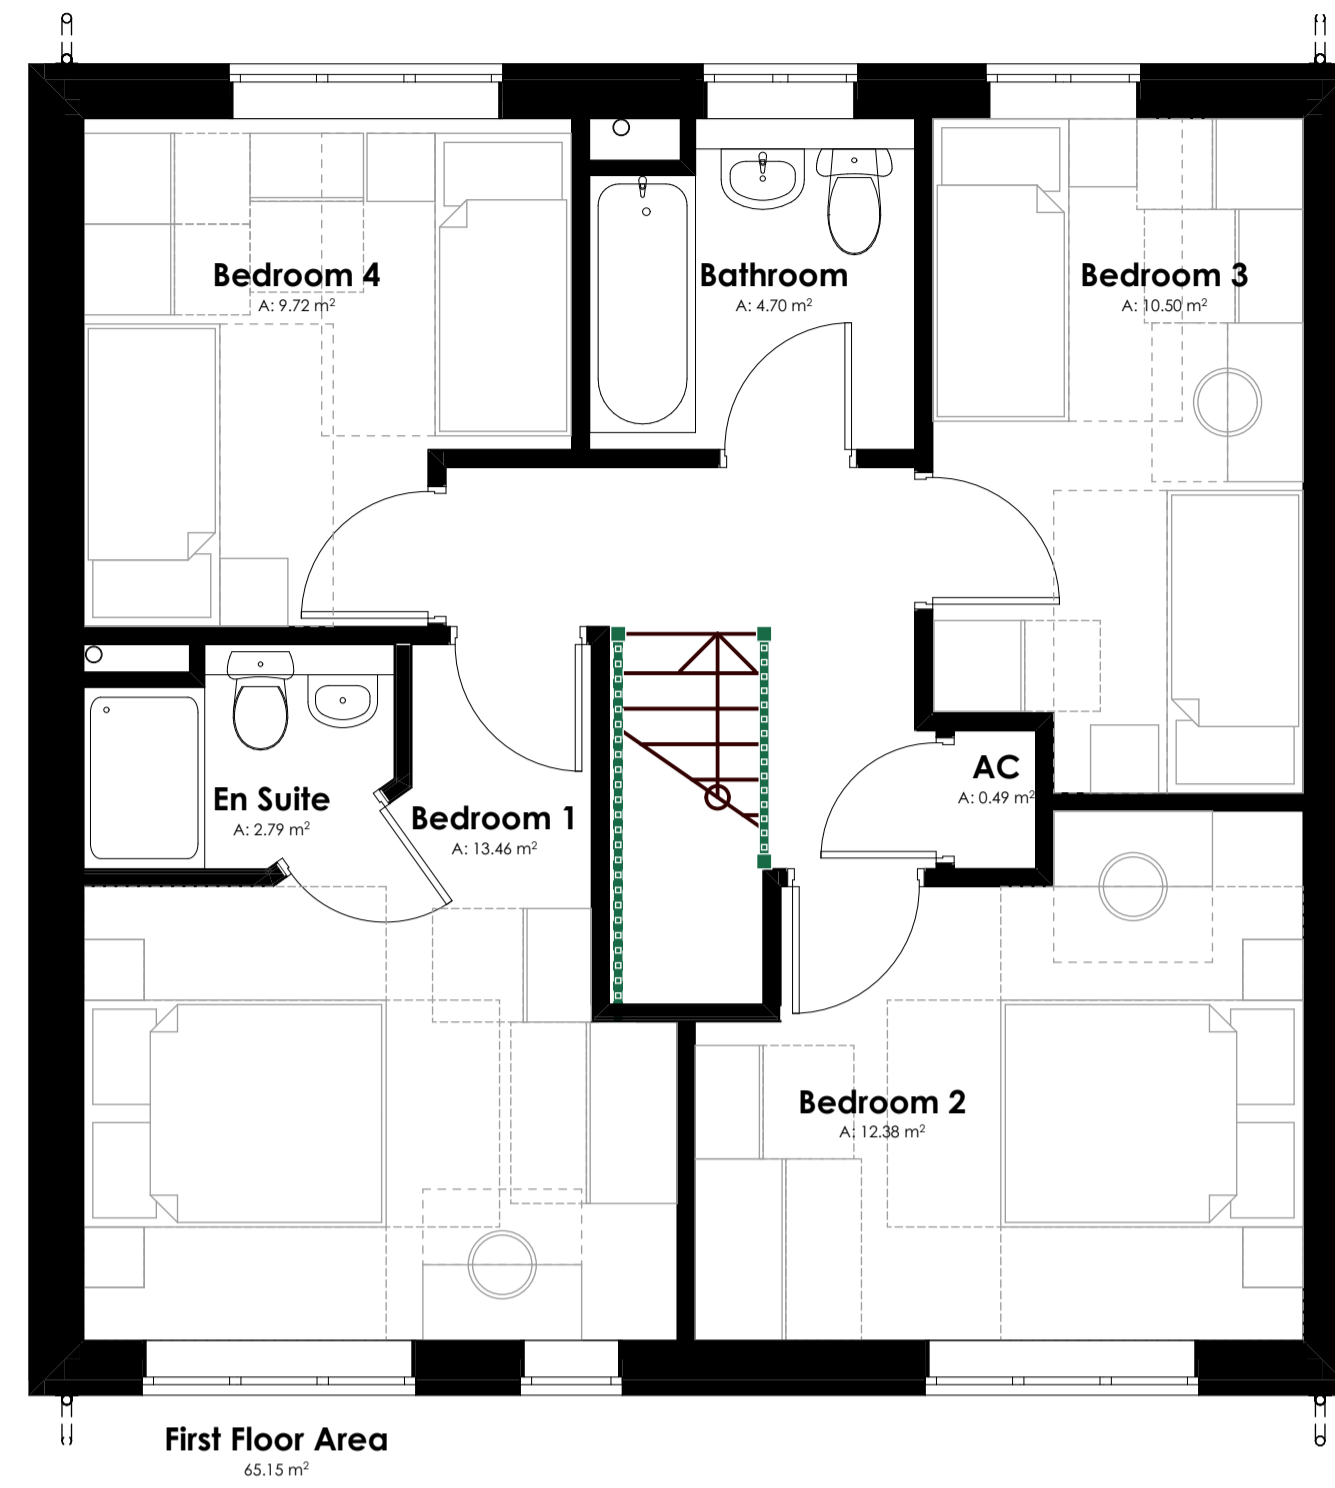

4B8P C1 HOUSE TYPE (CAT 1)
G.I.A. 131.41m²

Rev.	Date	Description	Drawn	Check
A	28.08.19	Plans noted as C1 Type House, Plot 8 and roof plan added. Second window added to lounge to aid natural surveillance. Drawing shown For Planning.	LB	TH

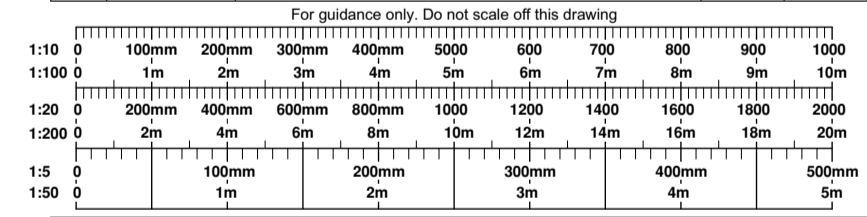

52 Lyndon Road
Sutton Coldfield
West Midlands B73 6BS
t: 0121 355 4040
e: arch@walkertroup.co.uk

Contract
FORMER WILLIAM THOMPSON HOUSE / SACKVILLE HOUSE CLIFTON ST COVENTRY CV1 5GR

Sheet Title
Plot 8 House Type C1 Plans

Client
WM HOUSING GROUP

Scale
1:50, 1:100 @ A1

Date
July 2019

Drawn By
L. Bradley

Checked By
J. Ward

Drawing Number
1542-06-204 A