

Notes:

OS Licence No: 10006354

All dimensions to be checked on site.

~~DO NOT SCALE FROM DRAWING~~


Discrepancies ambiguities and/or omissions between this drawing and information given elsewhere must be reported immediately to the architect before proceeding.

THIS DRAWING IS COPYRIGHT.

This drawing is to be read in conjunction with drawings:-




North East Elevation - Scale 1:100@A1

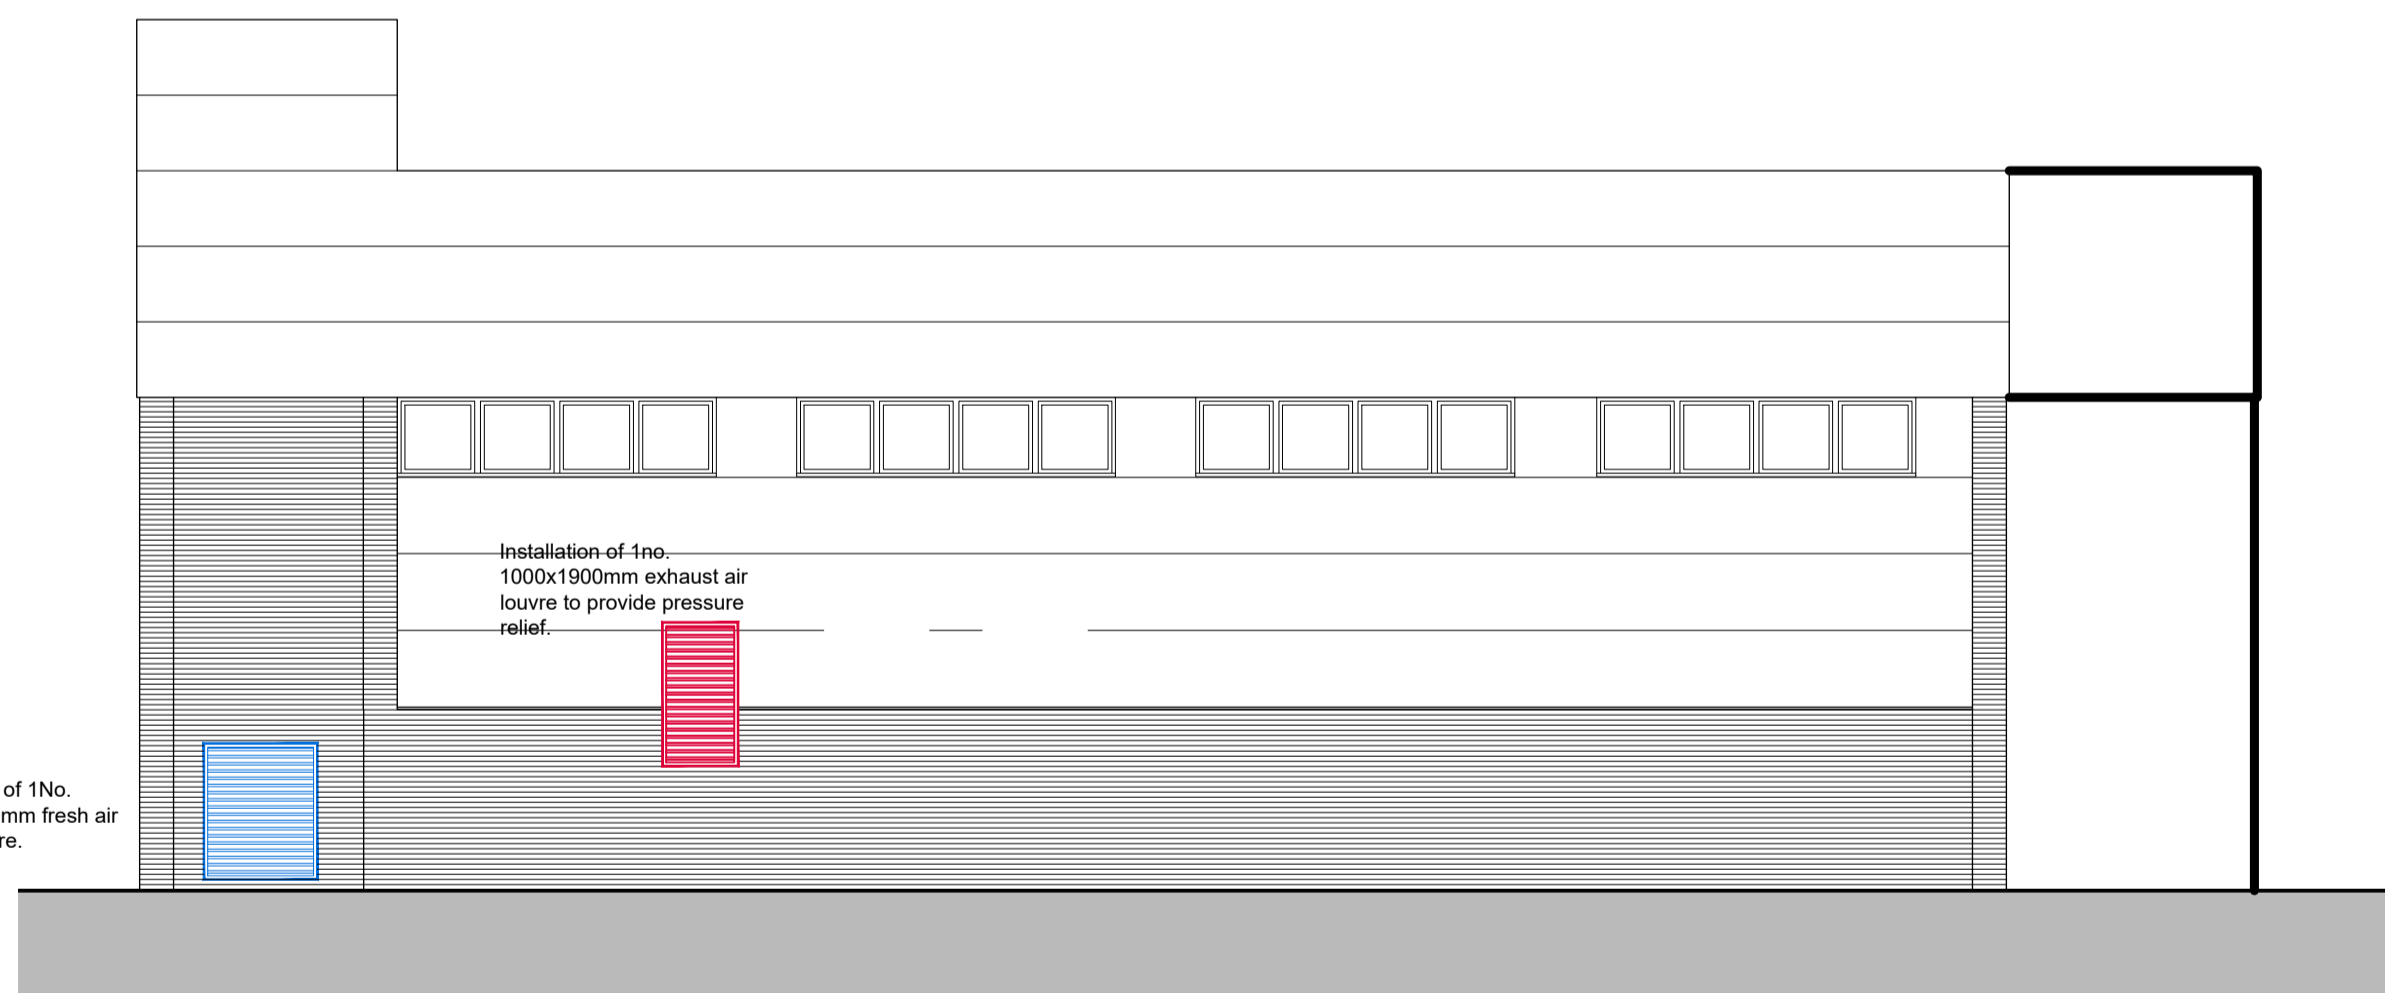

Installation of 1No. 1500x1800mm fresh air intake louvre.

Installation of 1no. 1000x1900mm exhaust air louvre to provide pressure relief.

South East Elevation - Scale 1:100@A1

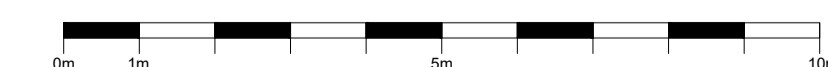

REV	DATE	REVISION NOTES
1	09/09/2019	ISSUED FOR PLANNING

NAPPER

info@napperarchitects.co.uk | www.napperarchitects.co.uk
 Napper Architects Ltd
 3 Waterloo Square
 Newcastle upon Tyne
 NE1 4DR
 Tel: 0191 2610491



W: www.upnorthgroup.com | E: info@upnorthgroup.com | T: +44 191 414 2882

Status:

Client: Virgin Media

Site: Coventry

Zone/Room: Site

Title: Proposed Elevations.

Site/Bun Nr: T3410	Post Code: CV6 5NX
Designer: MB	Scale: 1:100
CAD Tech: MJG	Paper Size: A1
Approver: MB	Date: Sept. 2019

Origin Drg/File Number:	Rev:
AL(0)11	1

UNG Project Number:	UNG Drg Number:	Rev:
P-19-3268		