


Ground Floor Plan - Scale 1:100@A1

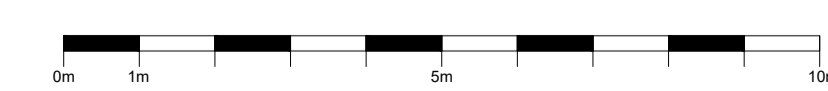

**Notes:**

OS Licence No: 100006354  
 All dimensions to be checked on site.  
~~DO NOT SCALE FROM DRAWING~~  
 Discrepancies ambiguities and/or omissions between this drawing and information given elsewhere must be reported immediately to the architect before proceeding.  
**THIS DRAWING IS COPYRIGHT.**  
 This drawing is to be read in conjunction with drawings:-

| REV | DATE       | REVISION NOTES      |
|-----|------------|---------------------|
| 1   | 09/09/2019 | ISSUED FOR PLANNING |

**NAPPER**  
 info@napperarchitects.co.uk | www.napperarchitects.co.uk  
 Napper Architects Ltd  
 3 Waterloo Square  
 Newcastle upon Tyne  
 NE1 4DR  
 Tel: 0191 2610491

First Floor, 6 Bakers Yard  
 London  
 EC1R 3DD  
 Tel: 0203 9066814

**InfraNorth**  
 Digital Infrastructure  
 W: www.upnorthgroup.com | E: info@upnorthgroup.com | T: +44 191 414 2882

**Status:**

**Client:** Virgin Media

**Site:** Coventry

**Zone/Room:** Site

**Title:** Proposed Plan.

|                    |                    |
|--------------------|--------------------|
| Site/Bun Nr: T3410 | Post Code: CV6 5NX |
| Designer: MB       | Scale: 1:100       |
| CAD Tech: MJG      | Paper Size: A1     |
| Approver: MB       | Date: Sept. 2019   |

|                         |      |
|-------------------------|------|
| Origin Drg/File Number: | Rev: |
| AL(0)10                 | 1    |

|                     |                 |      |
|---------------------|-----------------|------|
| UNG Project Number: | UNG Drg Number: | Rev: |
| P-19-3268           |                 |      |