






Proposed Front Elevation
Scale 1:50

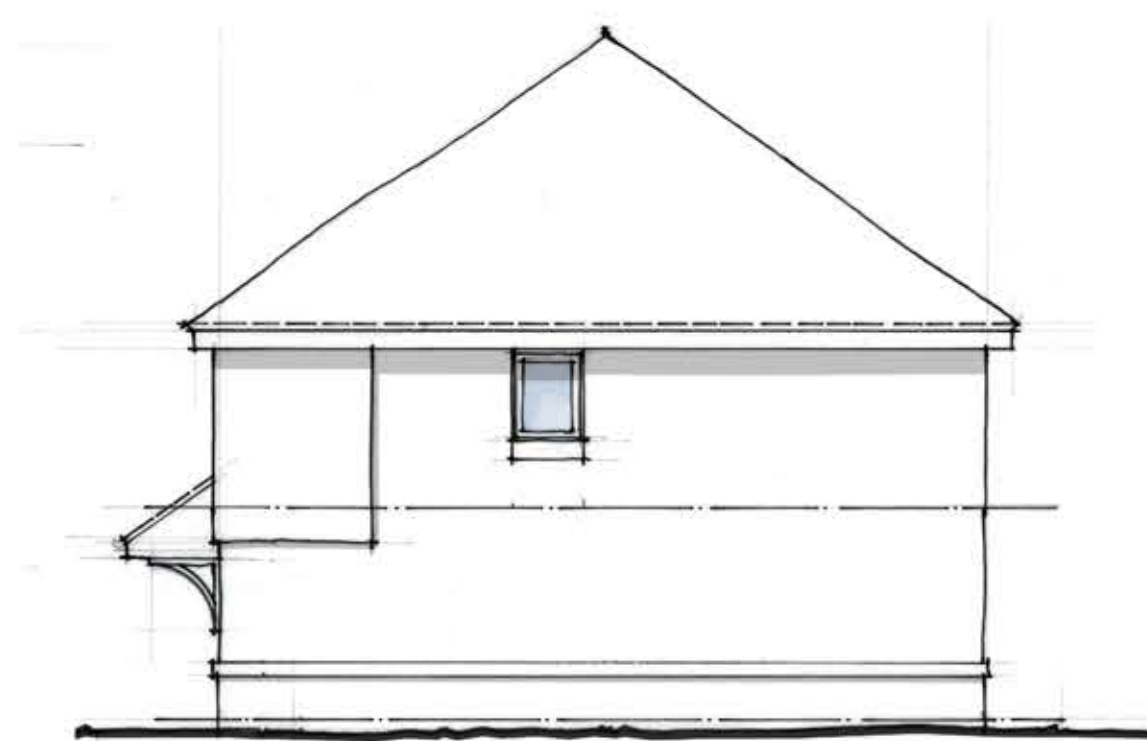

Proposed Side Elevation Plot 2
Scale 1:100

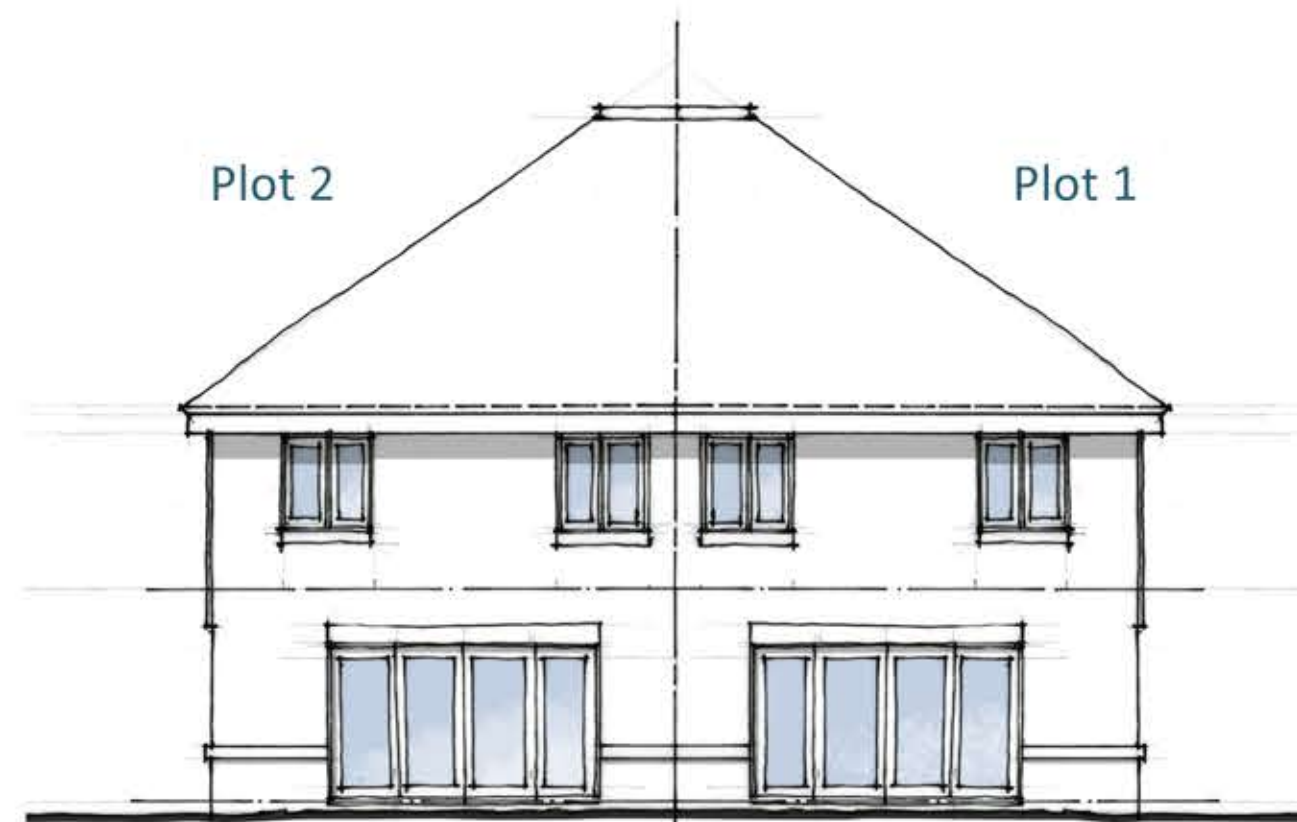

Proposed Rear Elevation
Scale 1:100

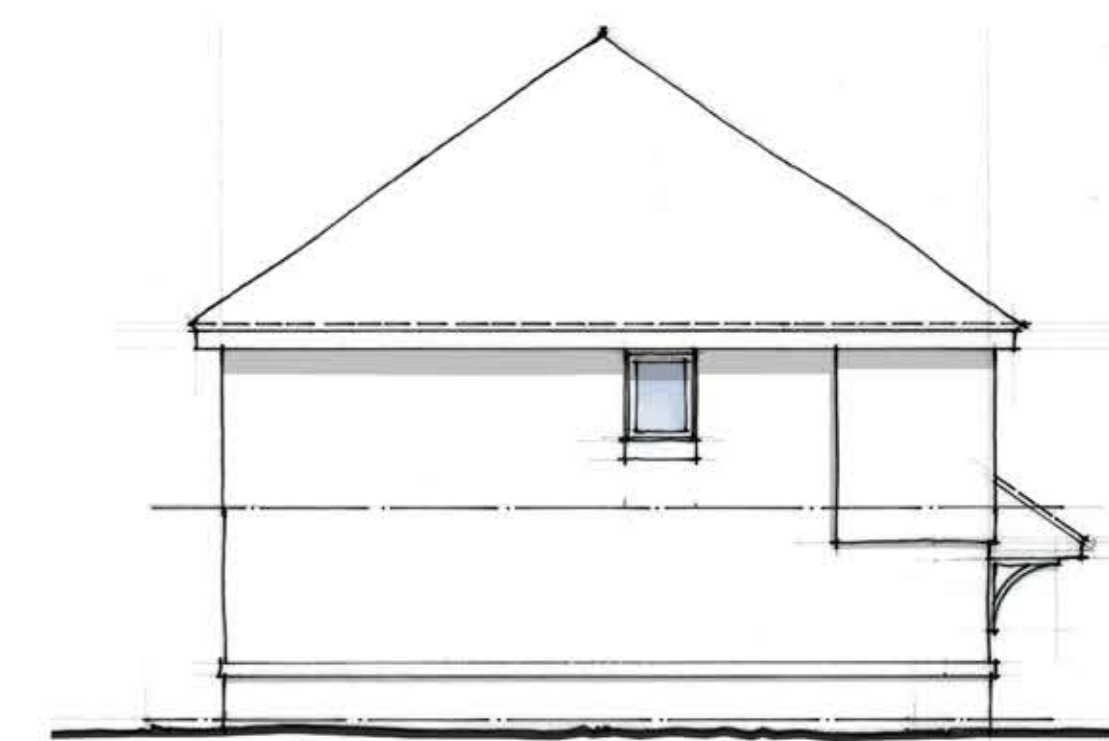

Proposed Side Elevation Plot 1
Scale 1:100



Disclaimer

© This drawing is the copyright of the author and may not be reproduced or used except by written permission. Figured dimensions to have precedence over scaling. Please read this drawing in conjunction with the specification. Check all site dimensions prior to any construction. Refer any discrepancies found to the Designers.

Revisions

--	--

Contact + Location

T 07974 834305
E kristian@lfarchitects.co.uk

Lawrence & Finley Architects Ltd.
27 Templar Road,
Ashby-De-La-Zouch,
Leicestershire, LE65 2AD

Details

Client	Kingswood Homes [West Midlands] Ltd
Job Title	Jobs Lane, Coventry
Job Type	New Residential Development
Drawing Title	Proposed Elevations Plots 1+2
Job Number	053
Drawing Number	21
Scale	1:50 A1
Status	PLANNING



LAWRENCE | FINLEY
ARCHITECTS