




Car parking to be in street with 1 space immediately outside of house

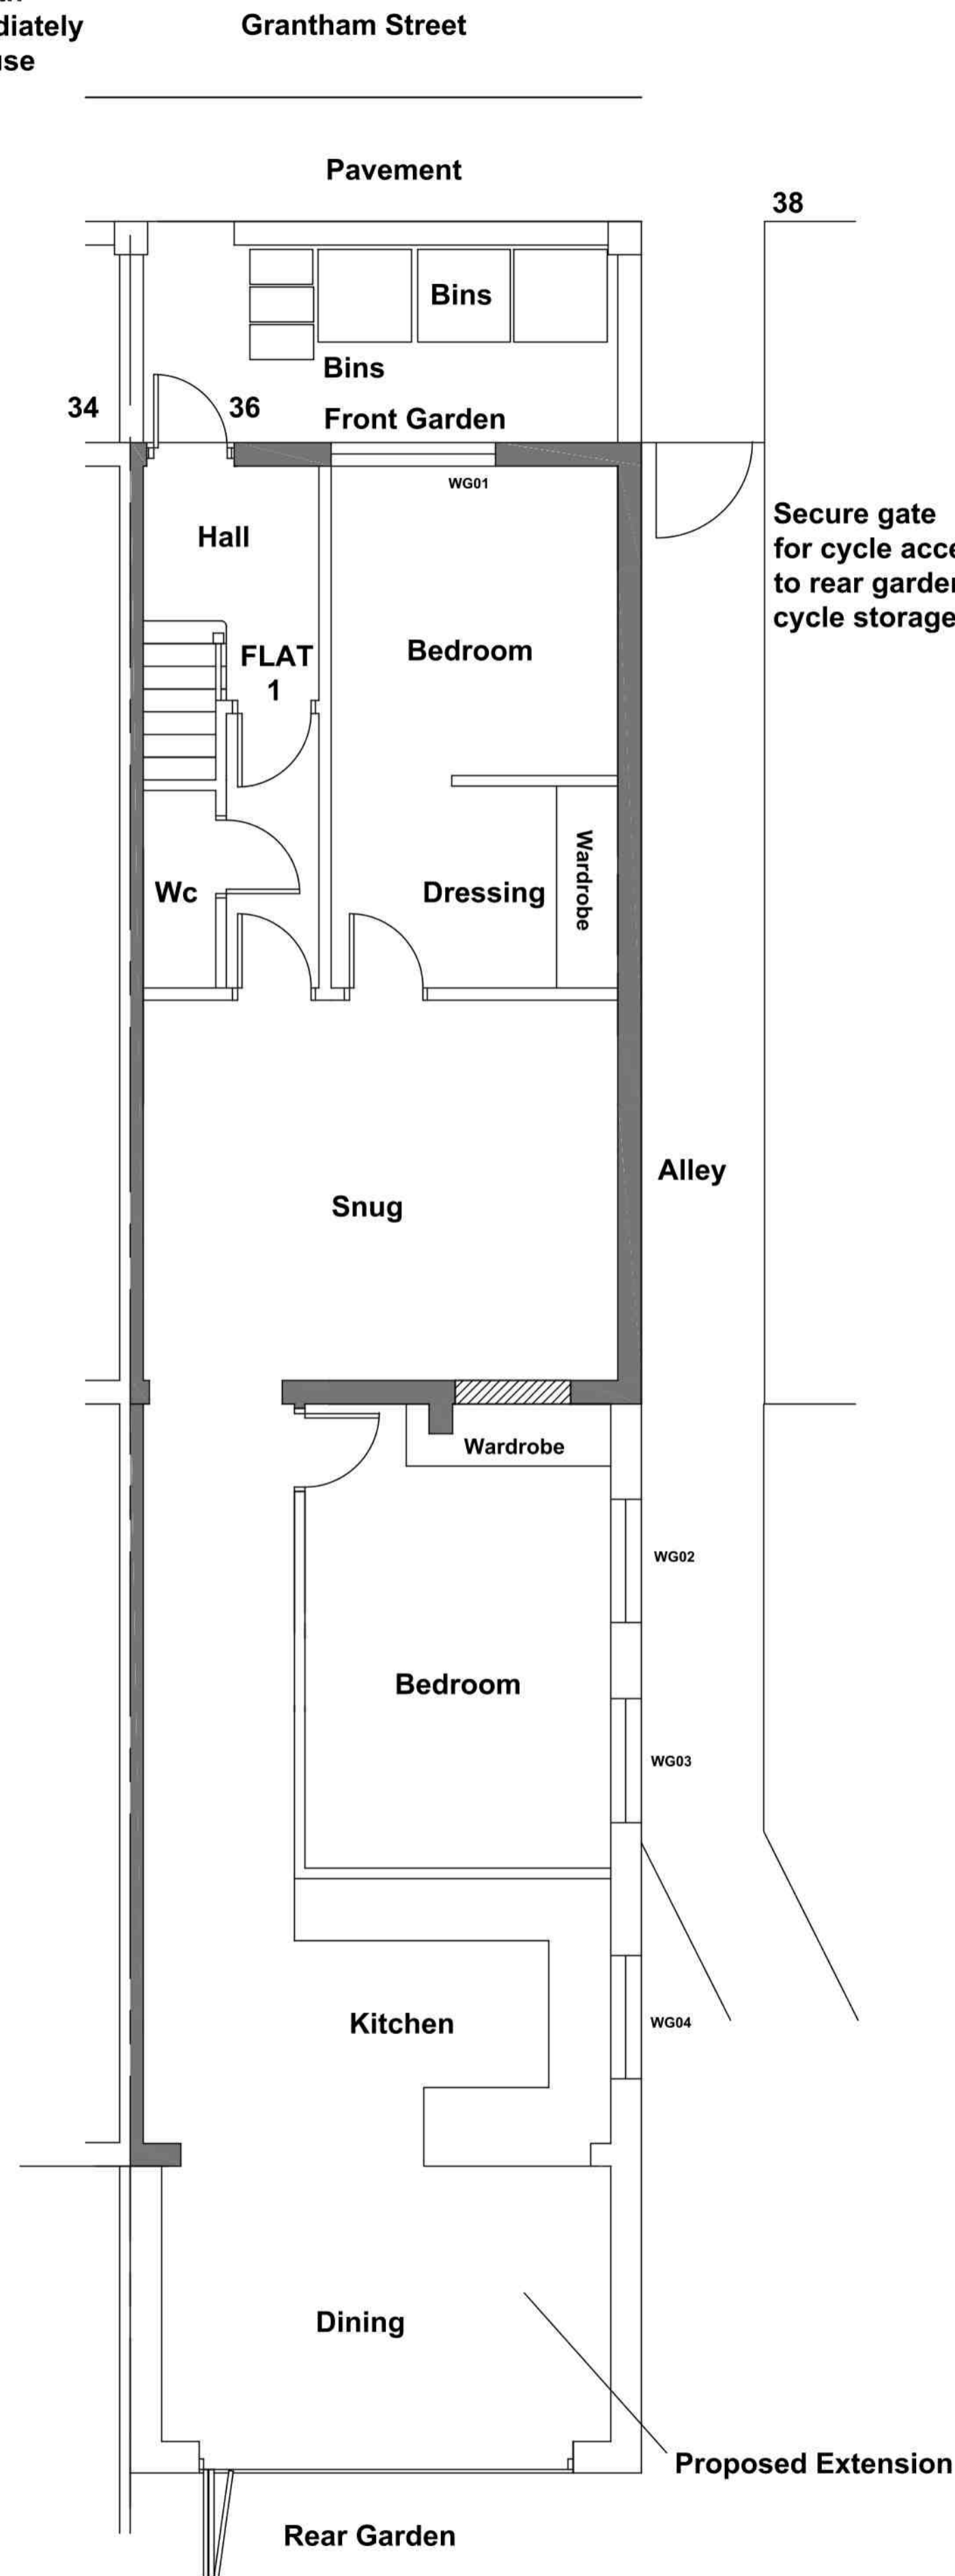

Proposed Ground Floor Plan
Scale 1:50 @ A1

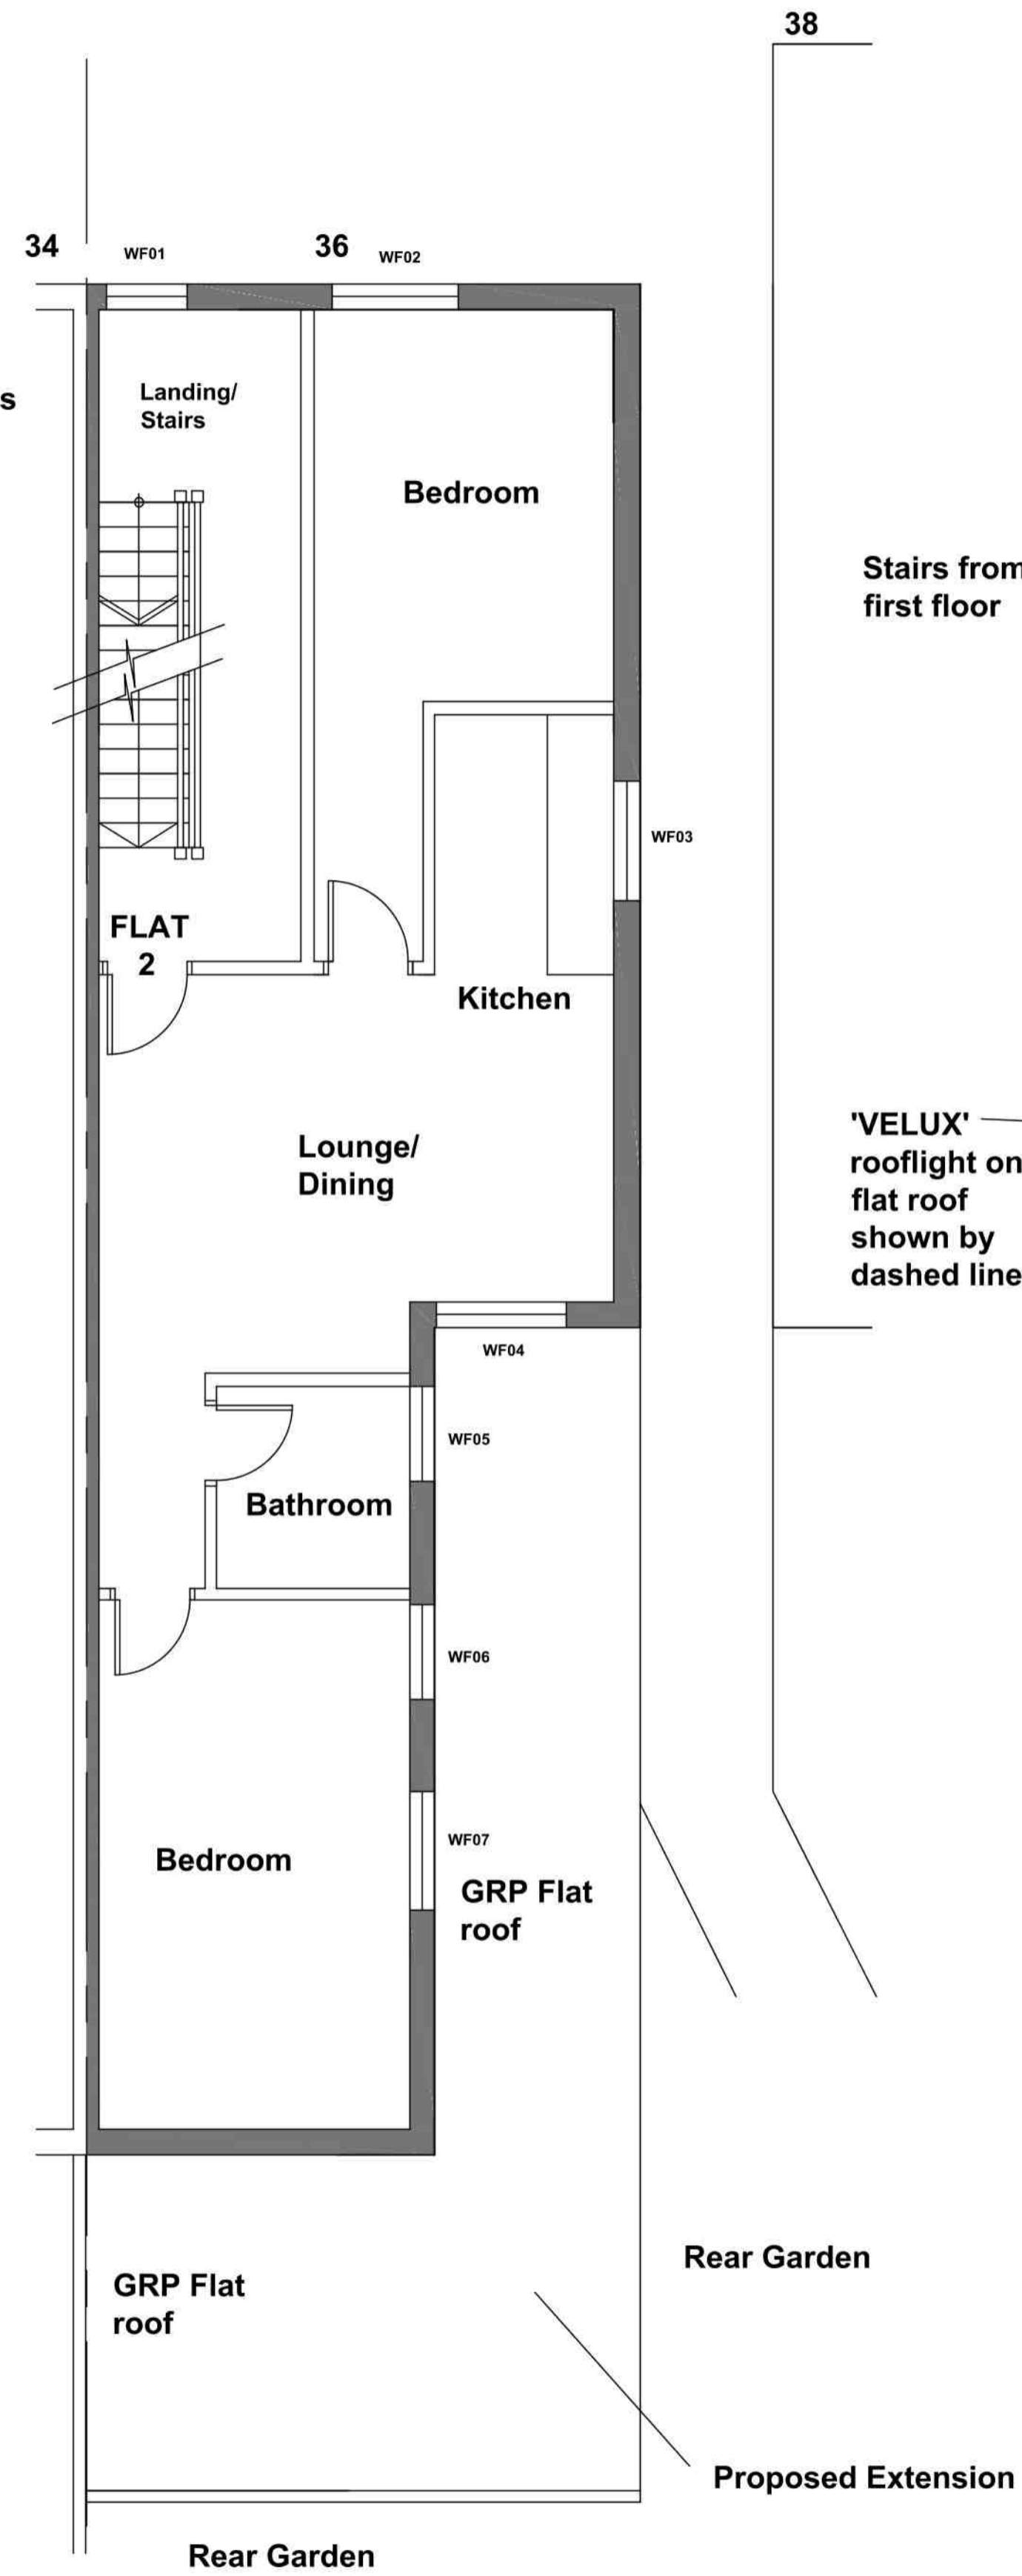


Proposed First Floor Plan
Scale 1:50 @ A1

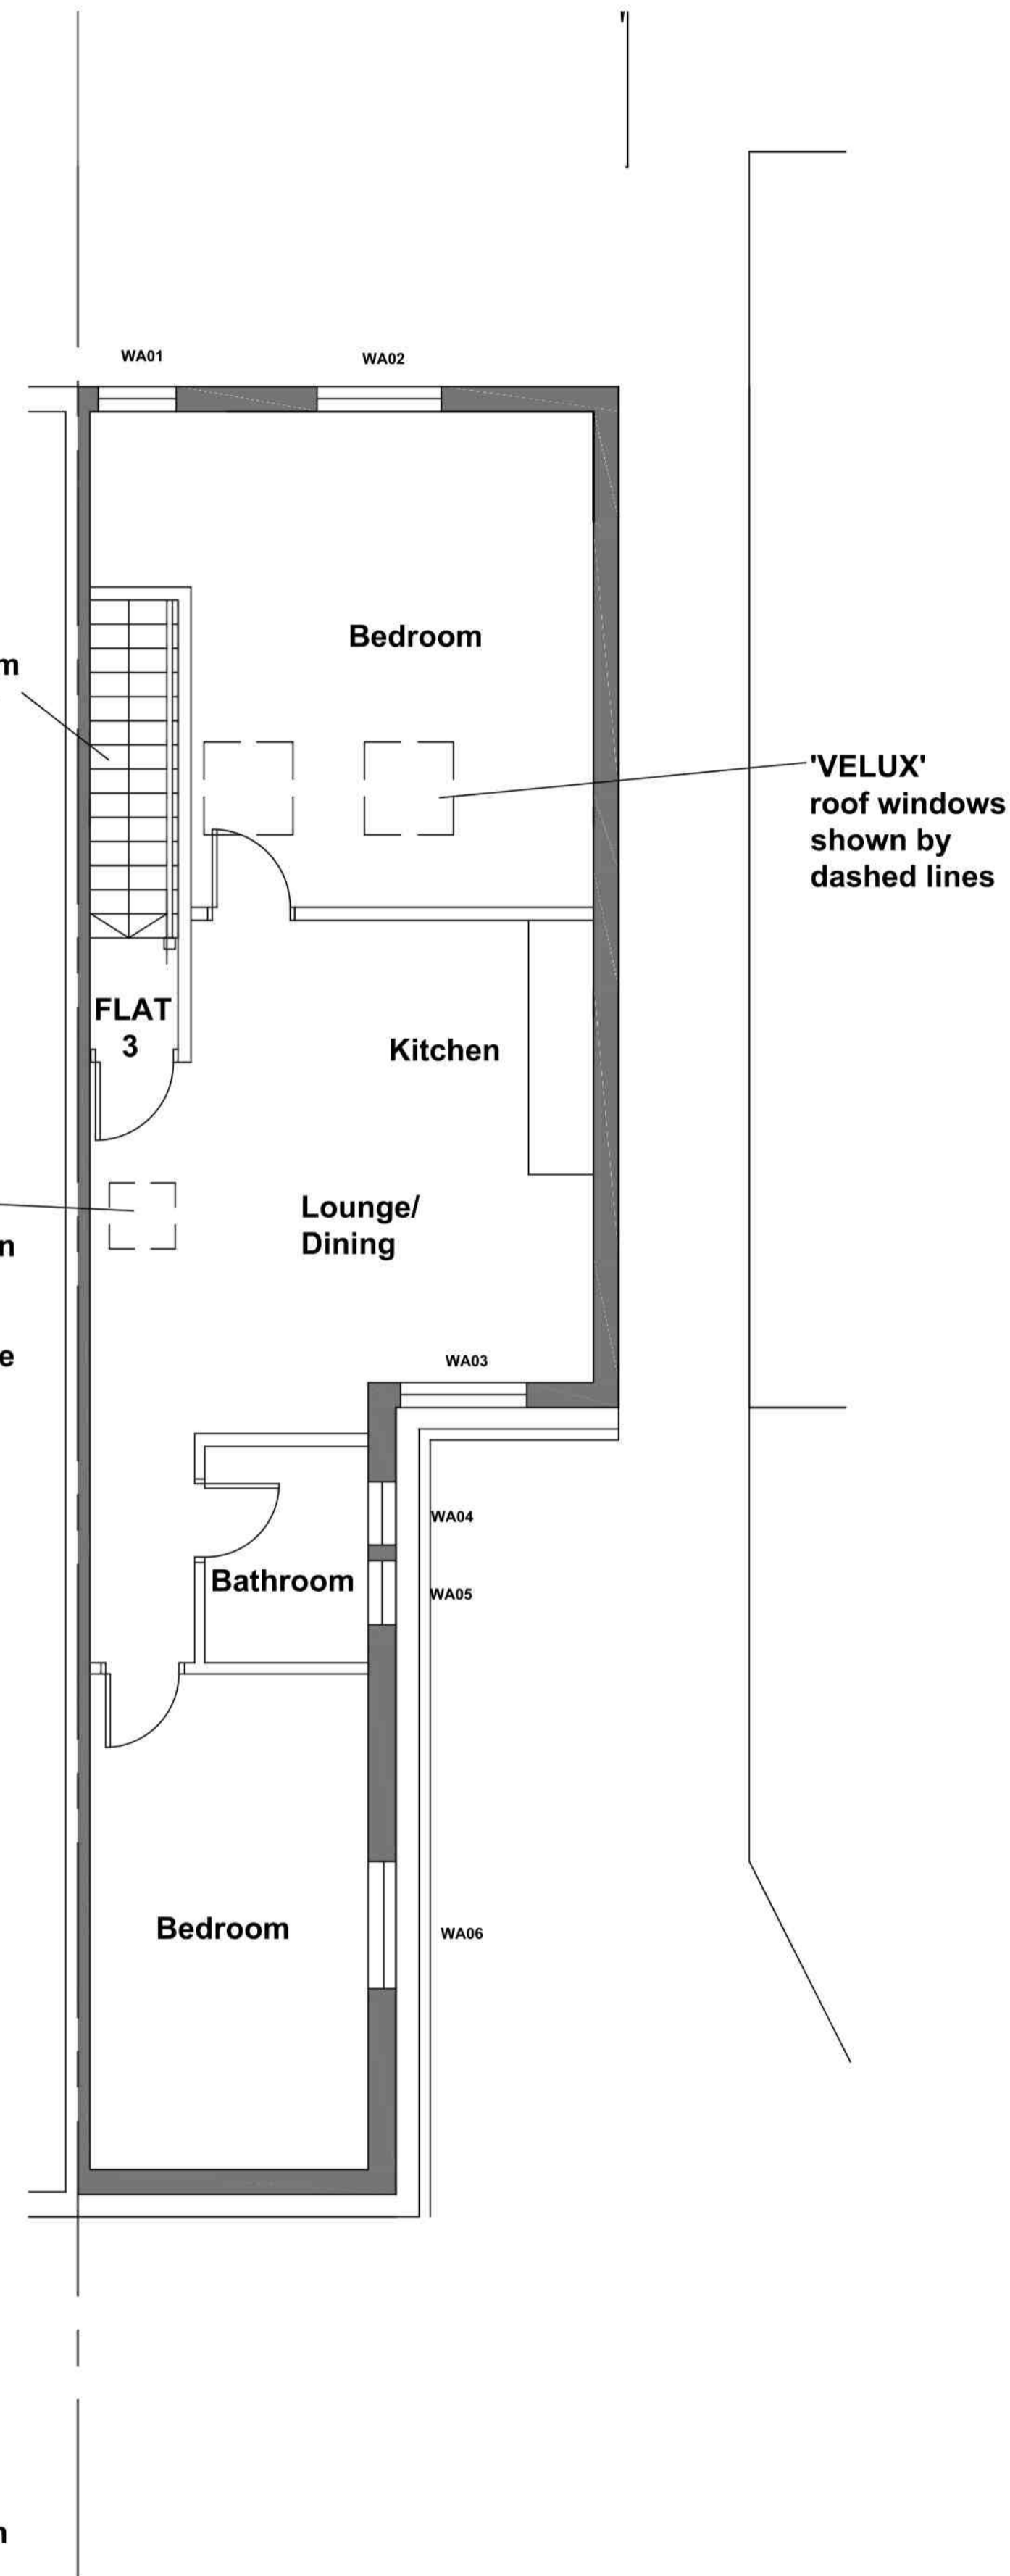

Proposed Attic Plan
Scale 1:50 @ A1

GENERAL NOTES
DRAWING CAN BE SCALED FOR PLANNING PURPOSES ONLY BUT IF IN ANY DOUBT ABOUT A DIMENSION OR ANY OF THE DRAWN INFORMATION PLEASE ASK CDRB ARCHITECTS LTD.

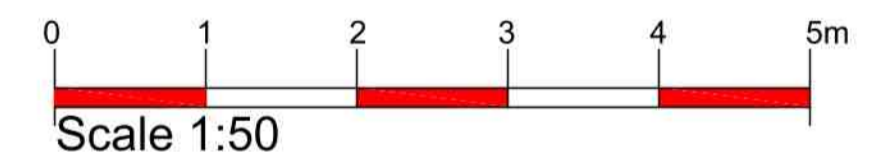

PLANNING SUBMISSION

revn	date	description	by	chkd
C	24.10.19	Windows numbered	jf	cdrb
B	13.9.19	Attic plan added	cw	cdrb
A	12.9.19	Bins indicated following feedback from planner	cr	cdrb



cdrb architects ltd
9 Millar Court,
43 Station Road,
Kingswood,
CV8 1JD

job title
Proposed Change of Use from C3 to
3 No Flats at 36 Grantham Street, Coventry

drawing title
Proposed Ground, First and Attic Plans

scale	drawn by	date	checked by
1:50 @ A1	RA	September 2019	CDRB
job no.	drawing no.	revision	
T1756	AL (P)04		C