


01 Front Elevation
scale: 1:50

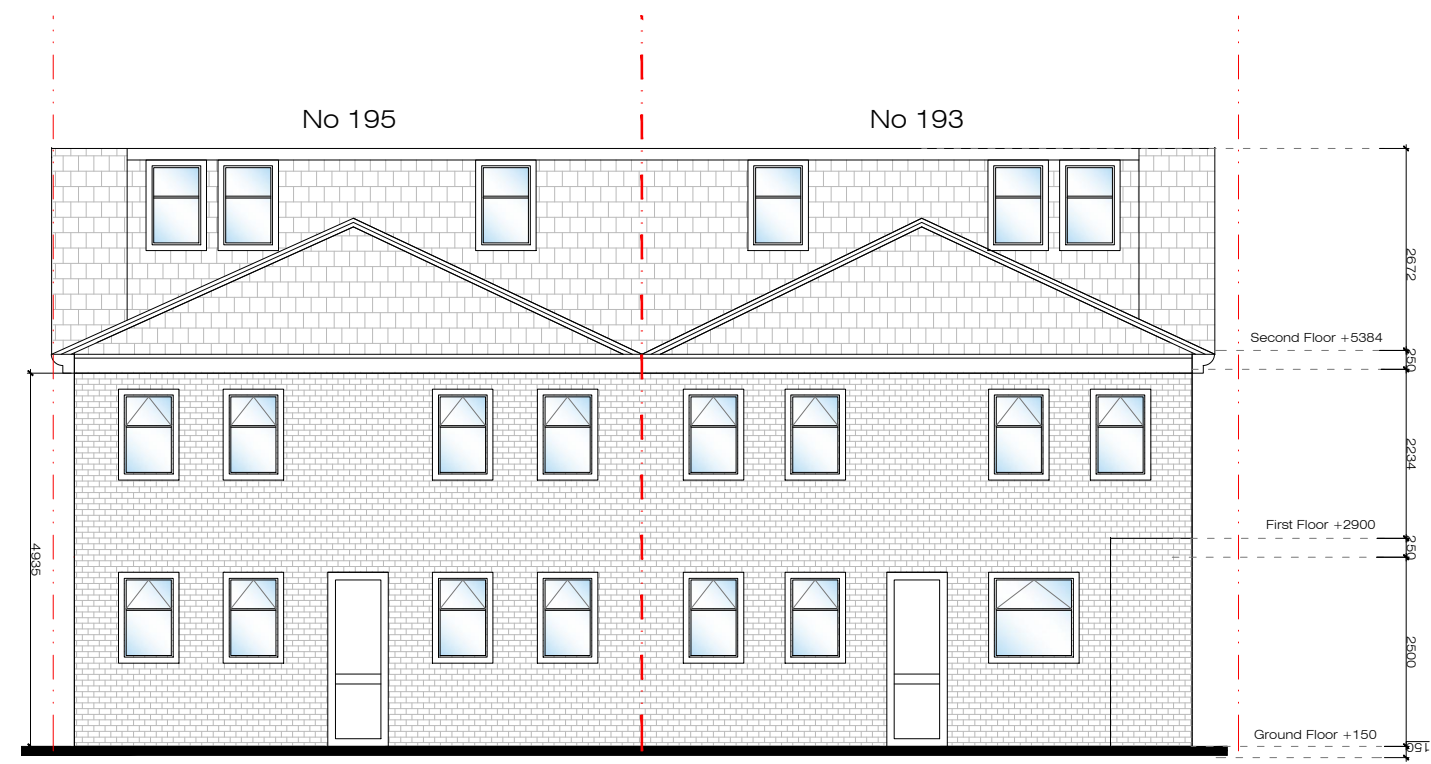

02 Rear Elevation
scale: 1:50




- GENERAL NOTES:
1. Do Not Scale This Drawing
 2. All dimensions are in millimetres unless otherwise stated.
 3. Drawing based on survey information by others
 4. Contractors are not to scale dimensions from this drawing.
 5. Contractors are to check all dimensions prior to commencement on site and notify the architect of any errors, omissions, or discrepancies.
 6. AG Design & Construction Ltd retain copyright of this drawing. It may not be copied, altered or reproduced in any way without their written authority.

Rev	Date	Reason for Issue	Checked by	Approved by

AG DESIGN CONSTRUCTION
 Design Consultancy - Construction Management
 25 Skylines Village, Limeharbour
 Canary Wharf, London, E14 9TS
 020 34756828 / 07932338646
 info@agdesignconstruction.com
 www.agdesignconstruction.com

KEY PLAN

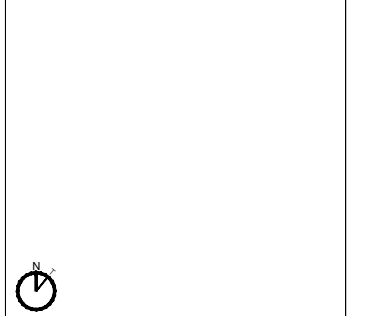

Project
 193-195 Charter Avenue

Client
 New Century Global Limited

Location
 193-195 Charter Avenue, CV4 8ER

Title
 Front & Rear Elevations

Status
 Planning

Scale
 1:100@A3 / 1:50@A1

Project Number
 1908.01

Drawing Number
APL -301

Rev.