




Existing Rear Elevation @ 1:100

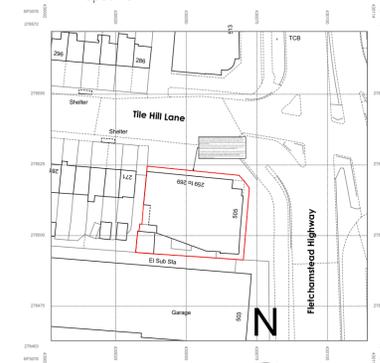

Location Plan @ 1:1250

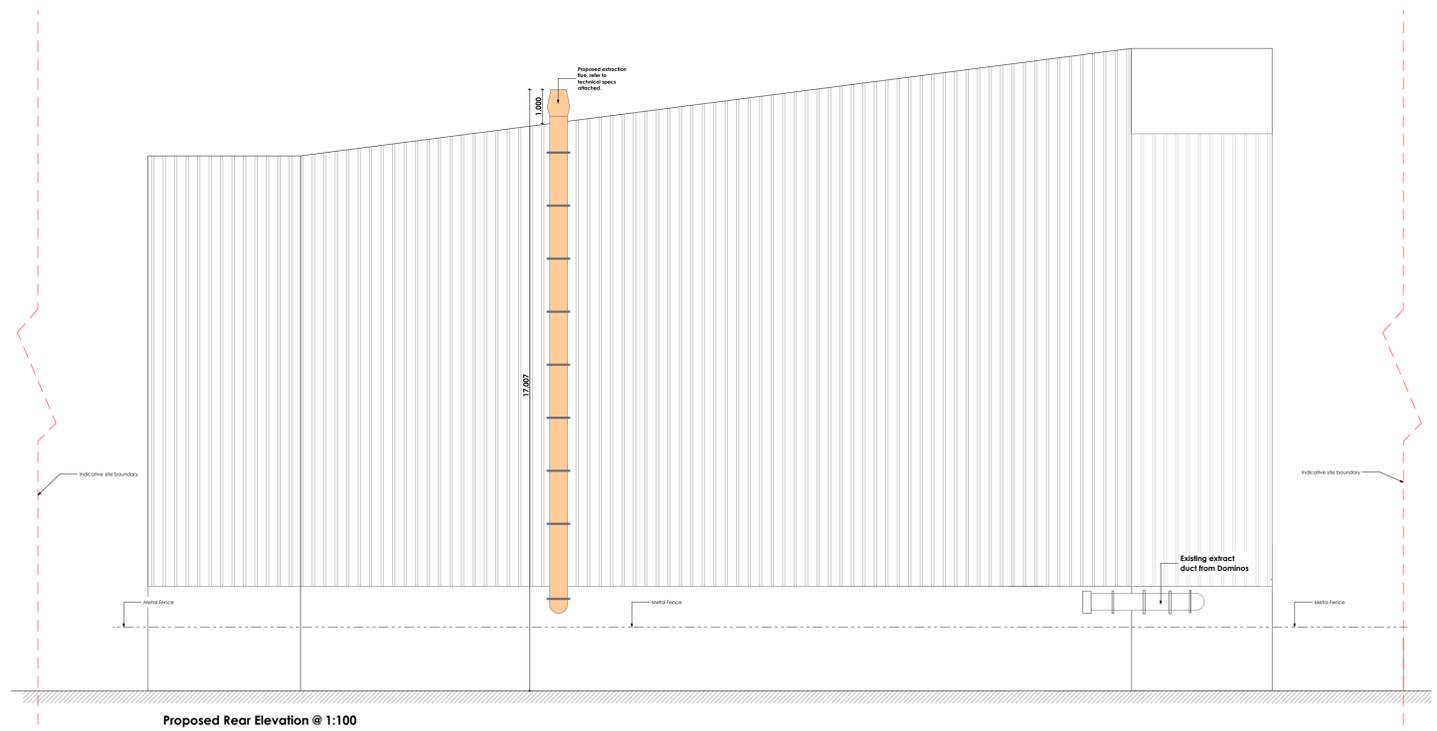

Proposed Rear Elevation @ 1:100

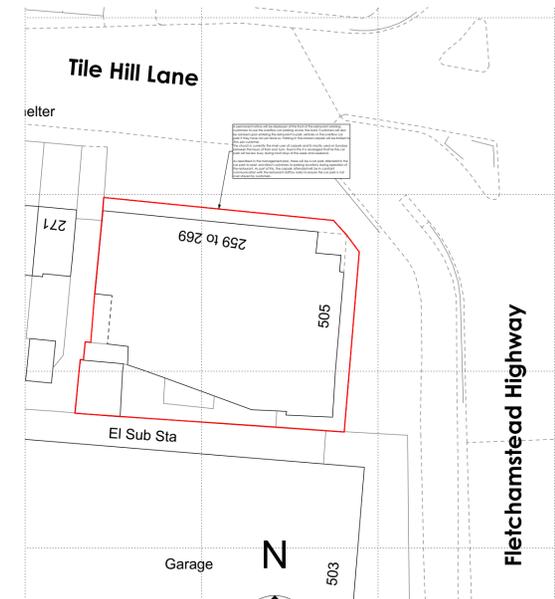

Site Plan @ 1:500

Job Title
**Proposed A3 +
 Front Alterations**
 241 Tile Hill Lane
 Coventry
 CV4 9DW

Dwg Name
 Existing /
 Proposed
 Elevation Plans

Section
 As Shown @ A1

Dwg ID
 VD19335

Sheet Number
A.03 Revision: 01

By: MK
 Date: 17/04/2020



This drawing is copyright protected and may not be reproduced in any form or by any means for any purpose without written permission of Volta Design.

Drawing Status
Planning Only