



GENERAL NOTES:

1. Do Not Scale This Drawing
2. All dimensions are in millimetres unless otherwise stated.
3. Drawing based on survey information by others
4. Contractors are not to scale dimensions from this drawing.
5. Contractors are to check all dimensions prior to commencement on site and notify the architect of any errors, omissions, or discrepancies.
6. Design may not be copied, altered or reproduced in any way without their written authority.

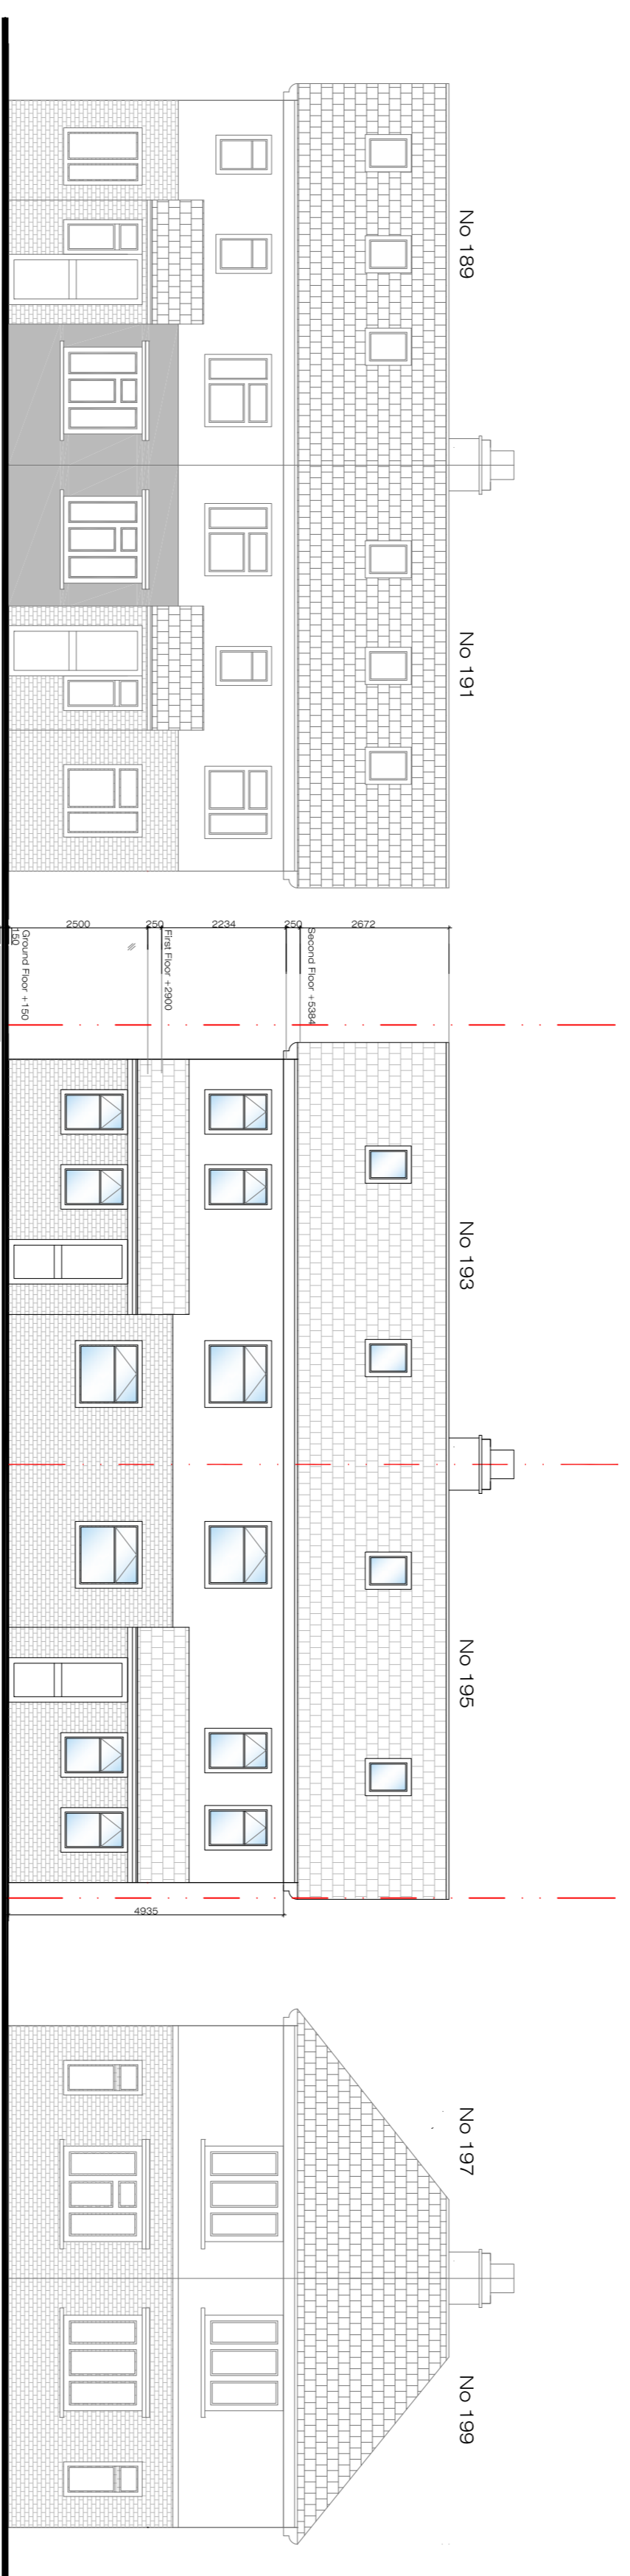

01 Front Elevation
scale: 1:50

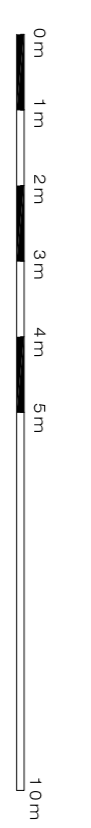

Rev	Date	Reason for Issue	Checked by	Approved by

AG DESIGN CONSTRUCTION

Design Consultancy - Construction Management

25 Skyline Village, Limeharbour
Canary Wharf, London, E14 9TS
info@agdesignconstruction.com
www.agdesignconstruction.com

KEY PLAN

Project
193-195 Charter Avenue

Client
New Century Global Limited

Location
193-195 Charter Avenue, C14 8ER

Title
Streetscene

Status
Planning

Scale
1:100@A3 / 1:50@A1

Project Number
1908.01

Drawing Number
APL-303

Rev.