




Proposed Front Elevation

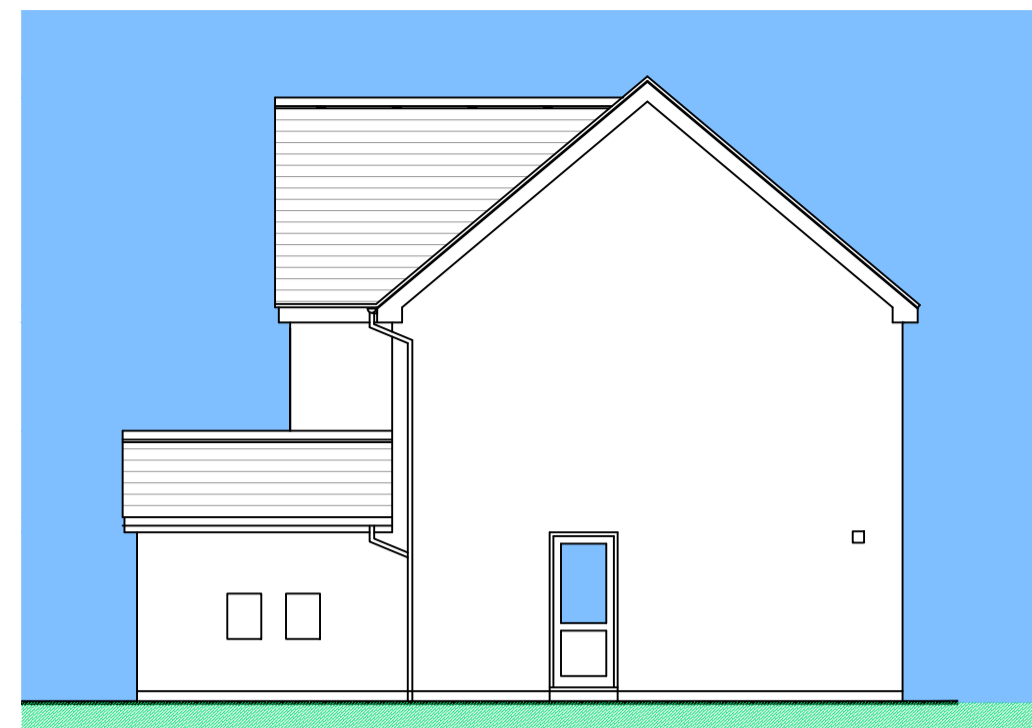

Proposed Side Elevation

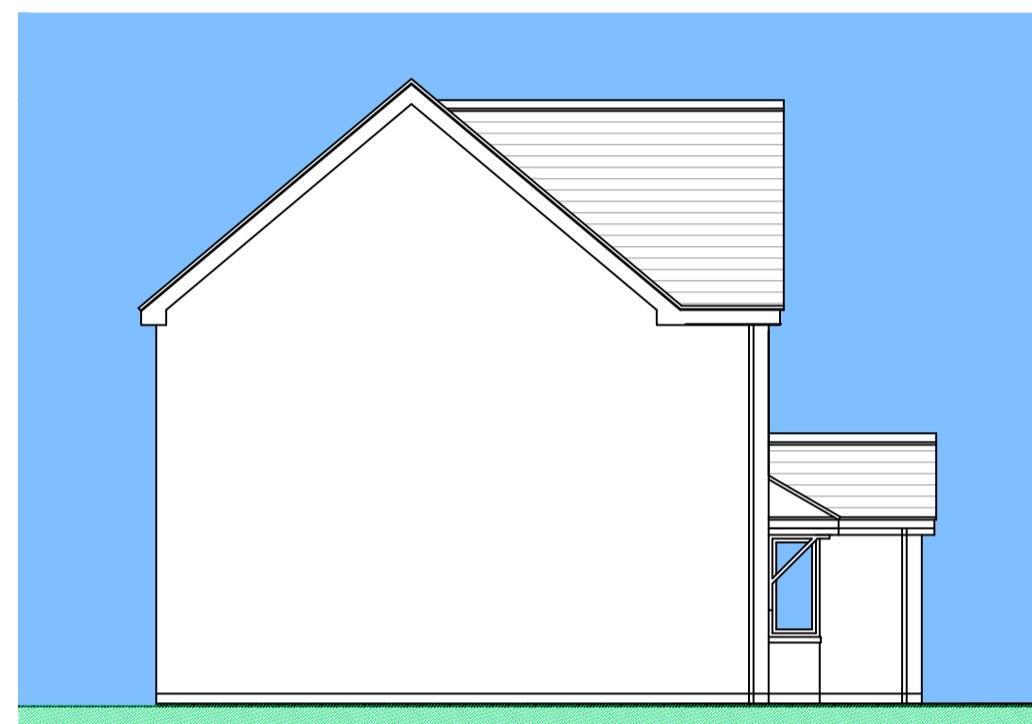


Proposed Side Elevation

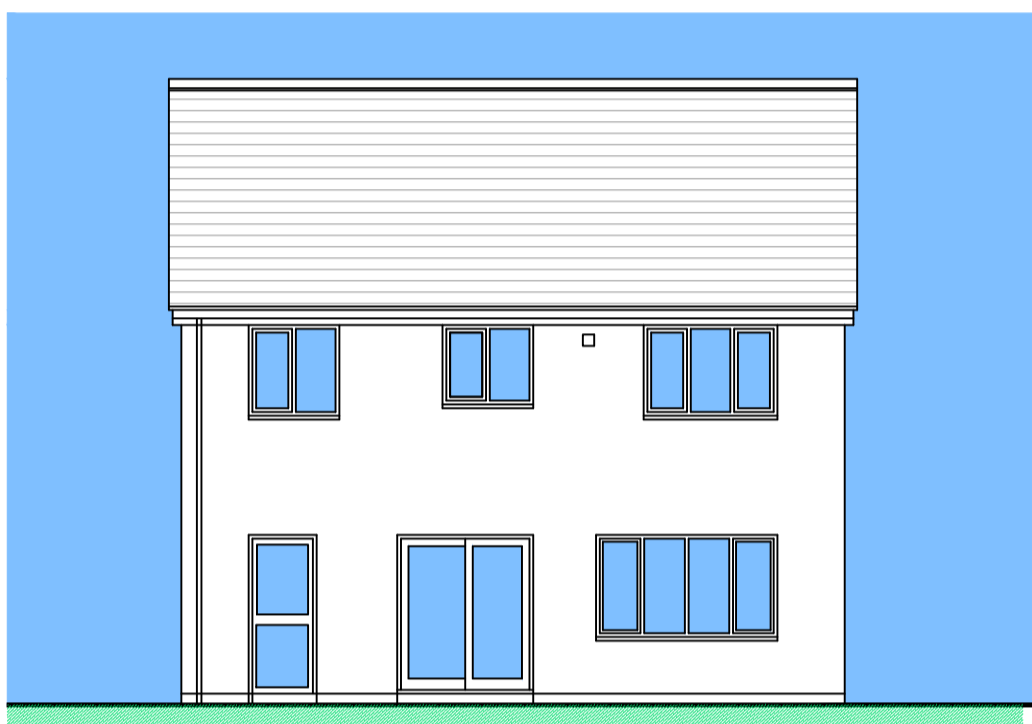


Proposed Rear Elevation



Block Plan 1:200

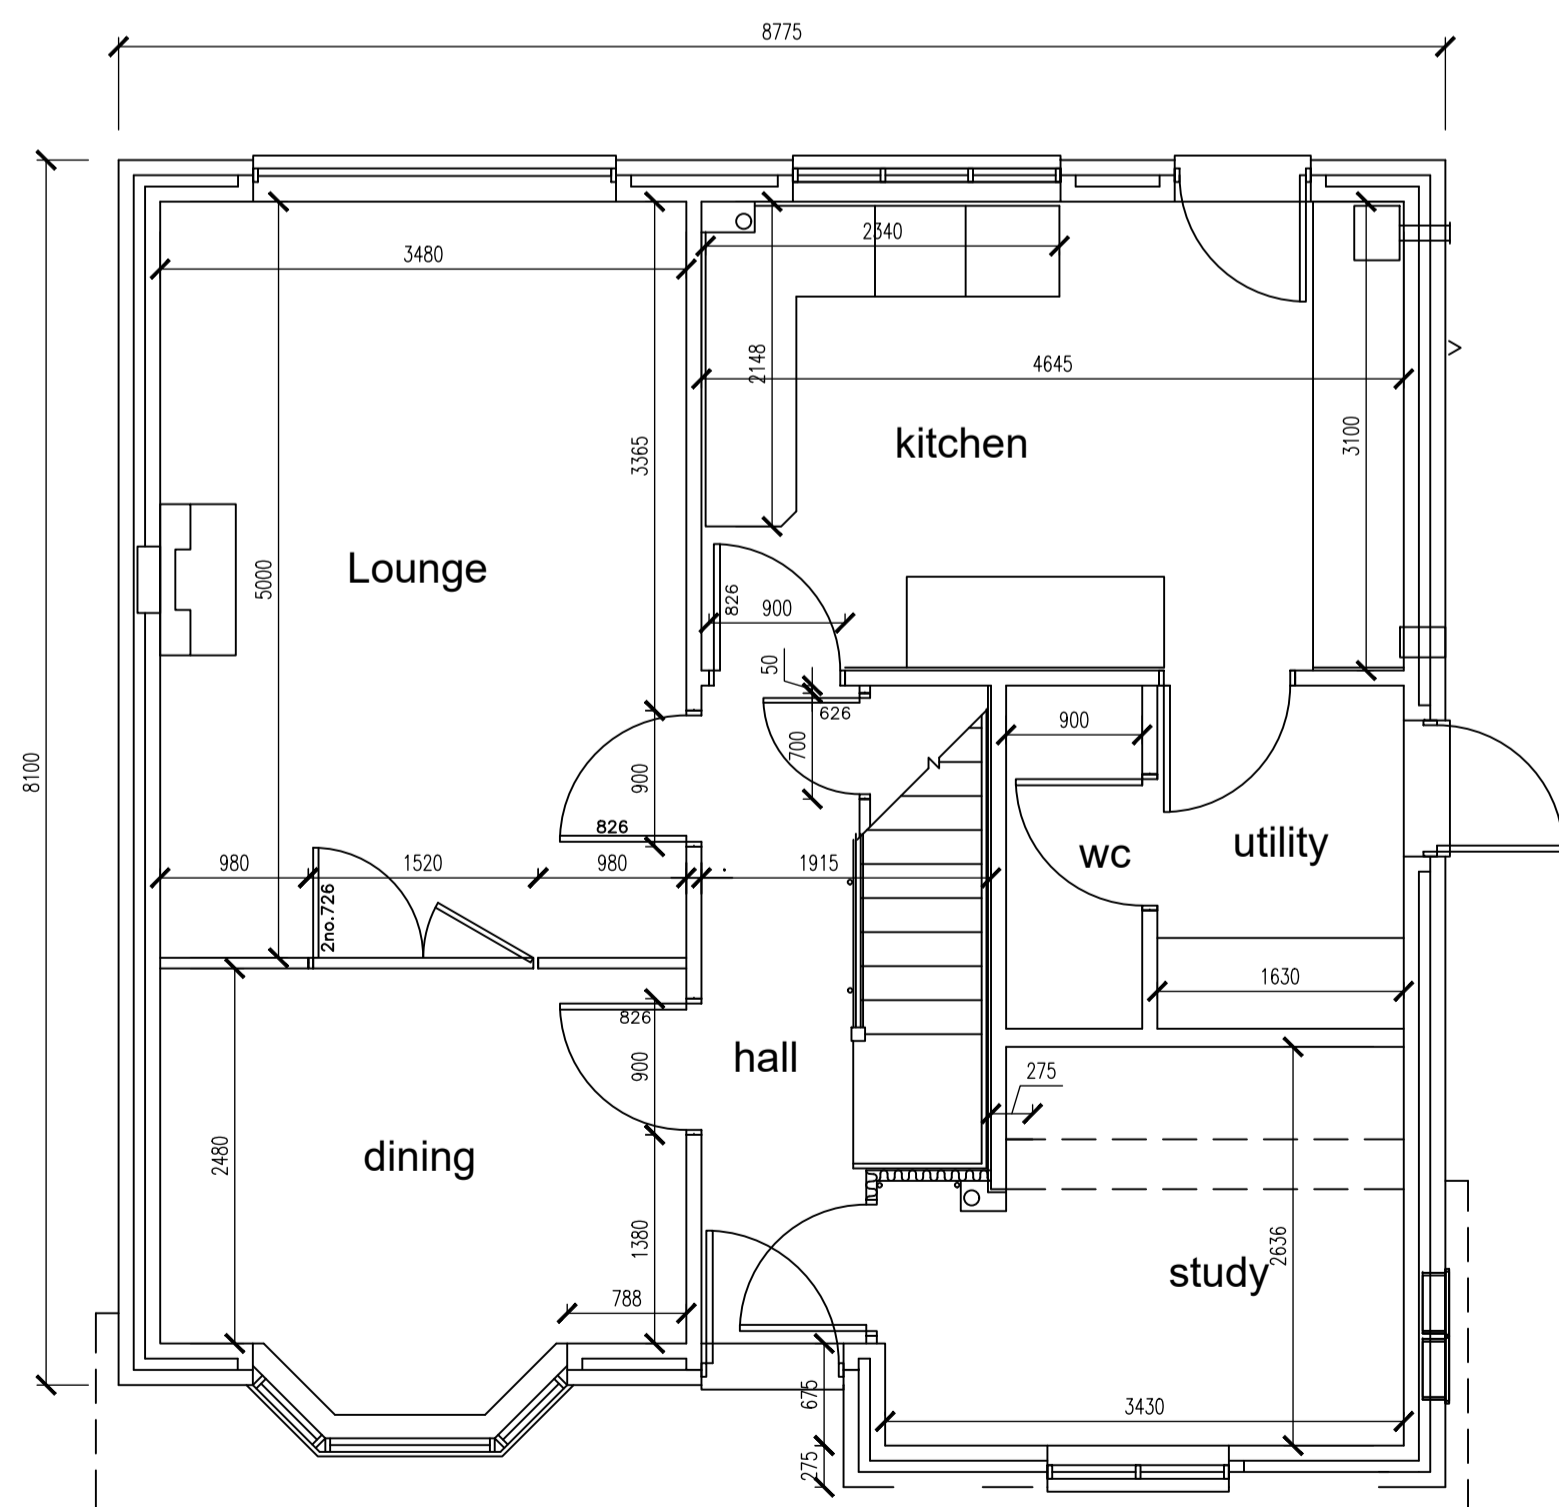

Proposed Ground Floor Plan

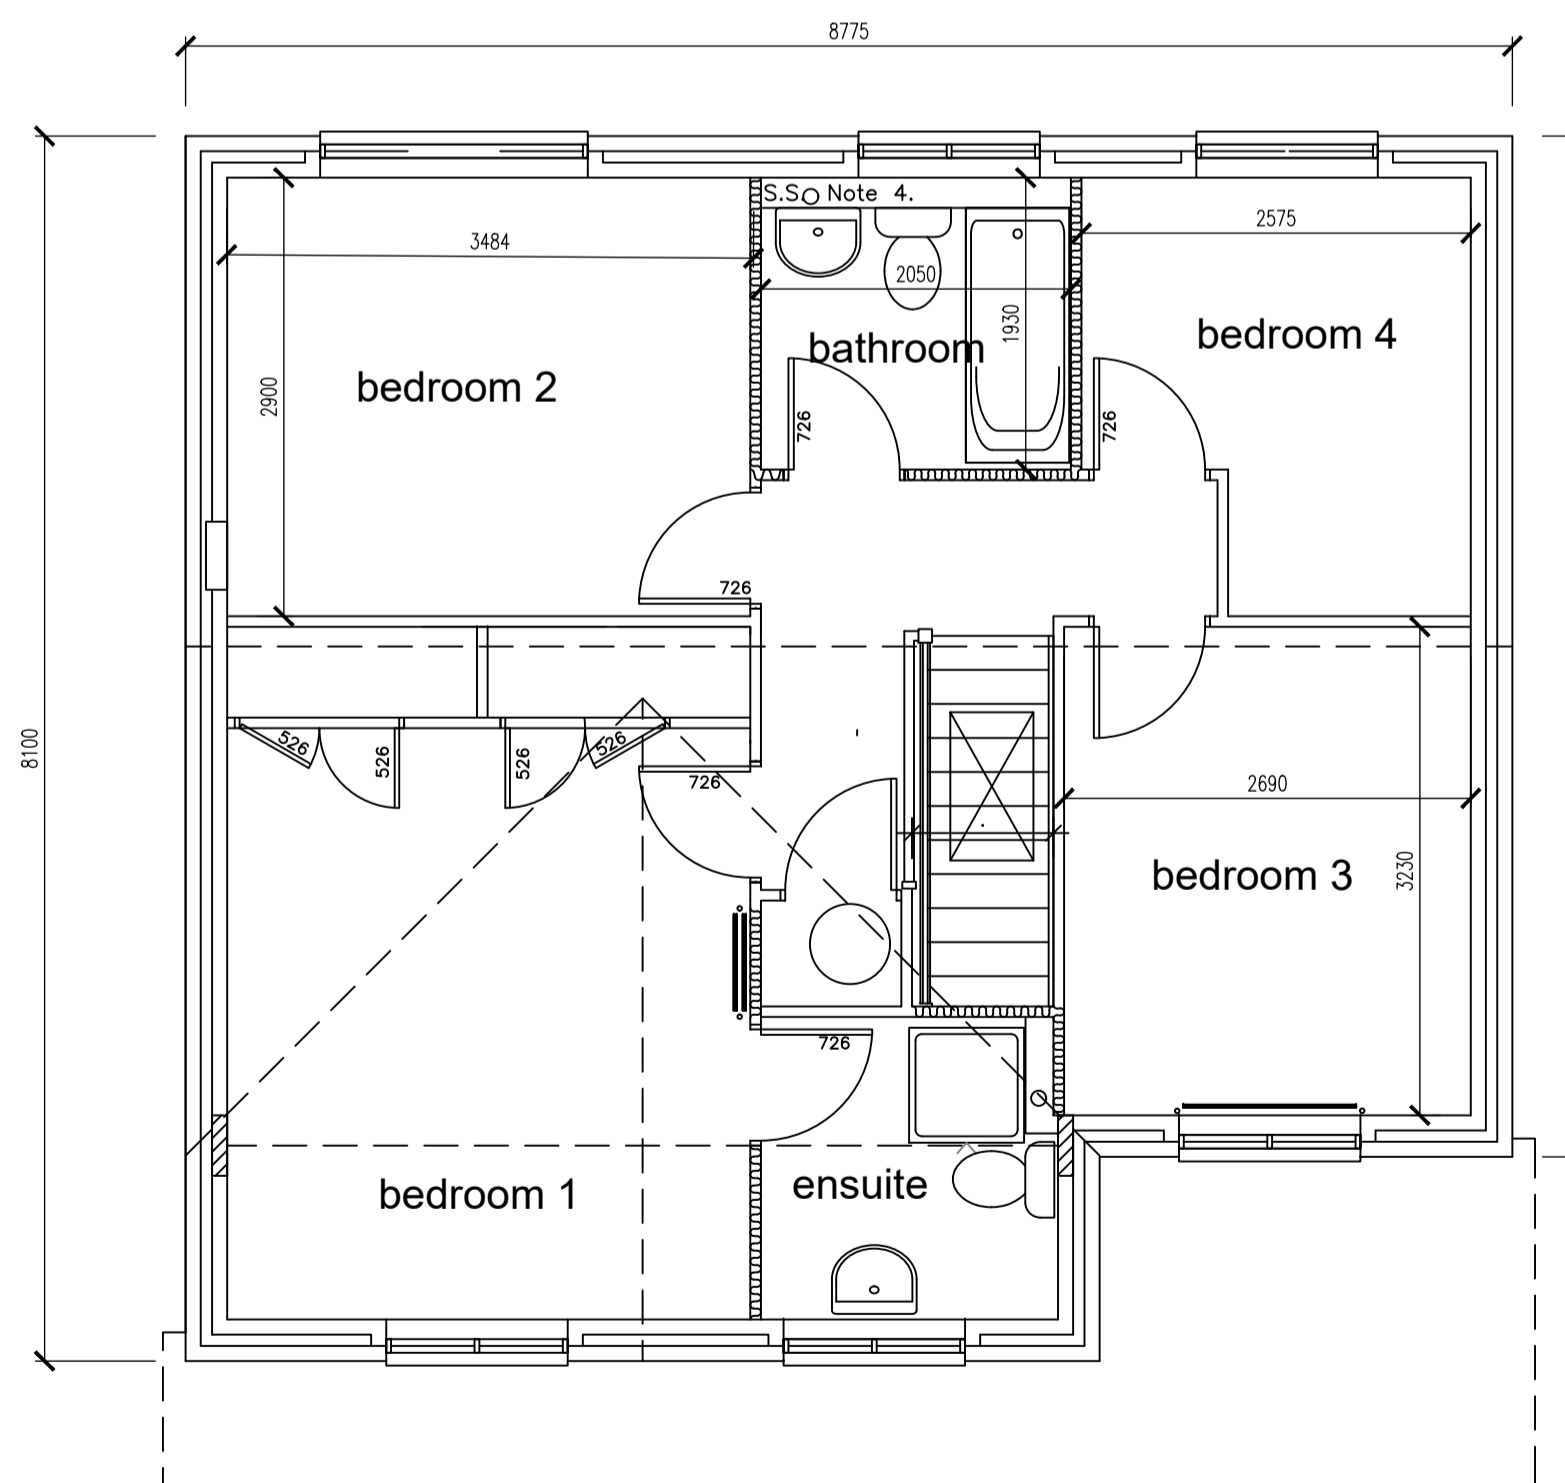

Proposed First Floor Plan



Site Location Plan 1:1250

Before works begin
 Contractors must verify all dimensions on site before commencing works on site. Any discrepancies must be reported to Vasia Architecture before works are undertaken or materials are ordered.



Lake View House Wilton Drive Tournament Fields Warwick CV34 6RG

Telephone 01926 679561

project

Proposed Dwelling
 Land adjacent to 19 Elderberry Way
 Coventry
 CV2 3PJ

drawing

Existing & Proposed Plans & Elevations

scale 1:50/1:100 date June 2020 drawn agh

Job no 4021-01

Copyright
 This drawing is the copyright of Vasia Architecture Limited and must not be reproduced in part or whole without prior written consent.

www.vasia.co.uk