
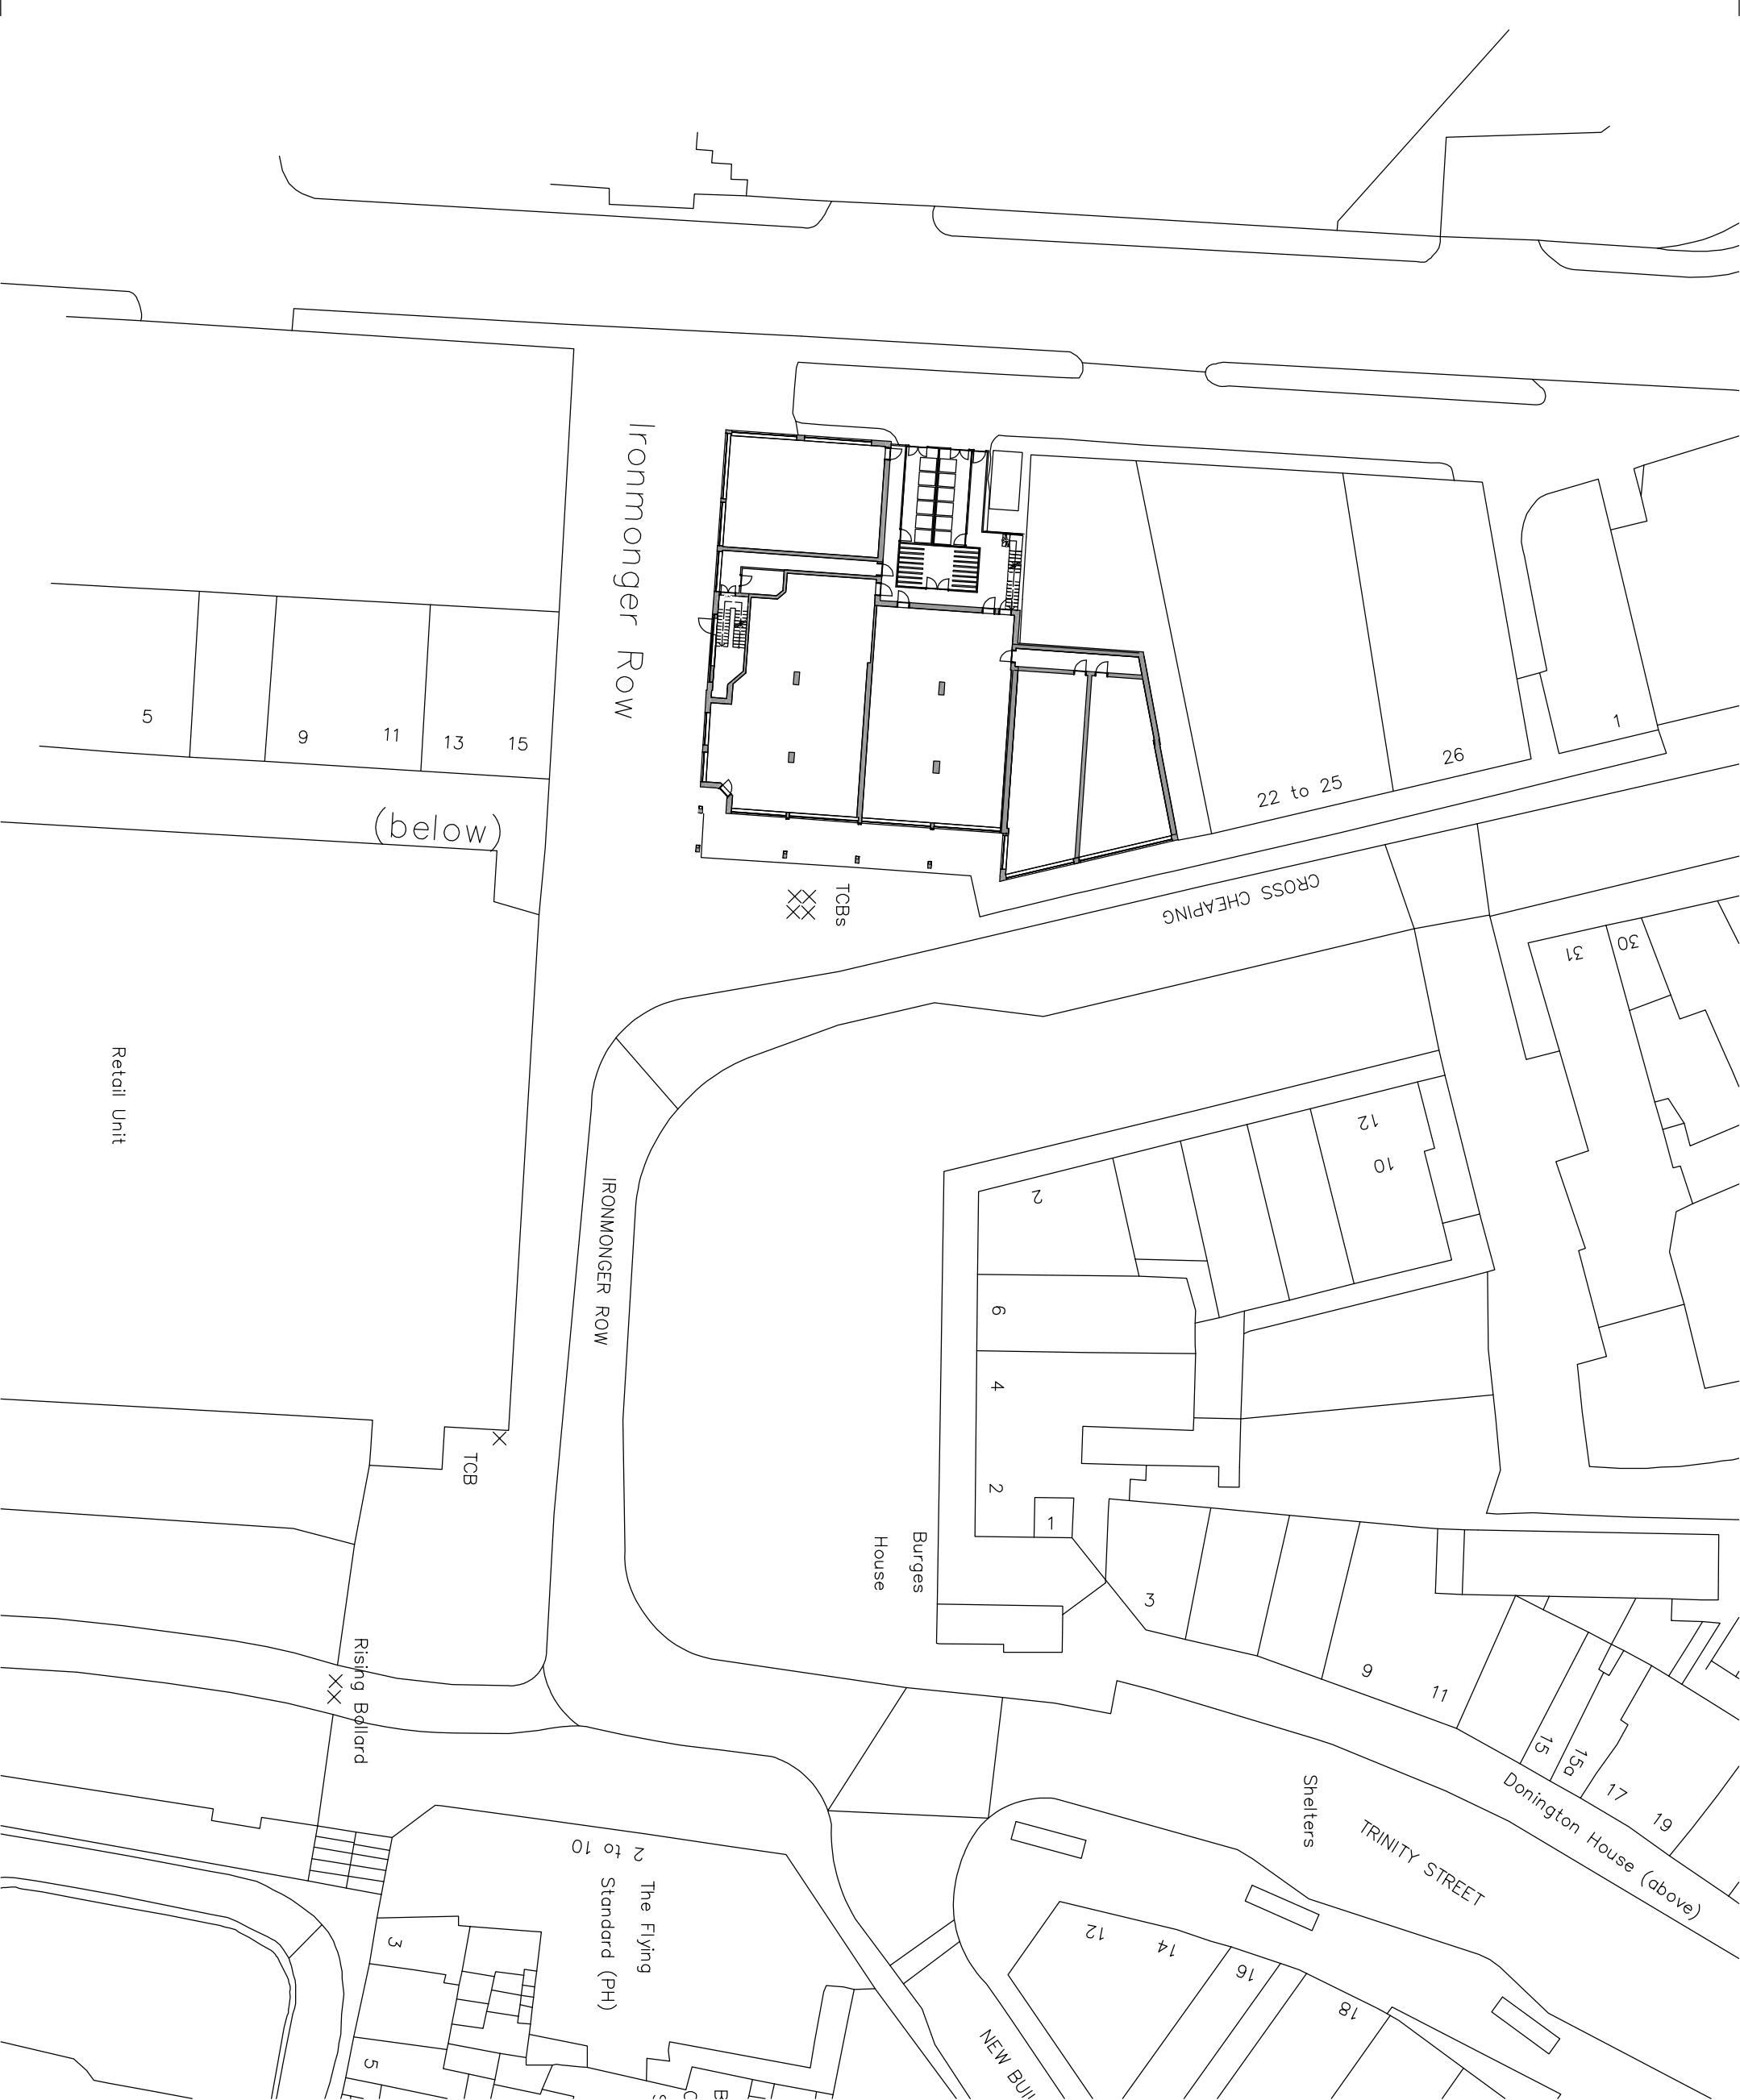


The copyright of this drawing is vested with Corstorphine + Wright Ltd and must not be copied or reproduced without the consent of the company.
 Figured dimensions only to be taken from this drawing. DO NOT SCALE. All dimensions are in millimetres unless otherwise stated. Check all dimensions and notify the architect of any discrepancies prior to any manufacture or construction work.
 NOTES:

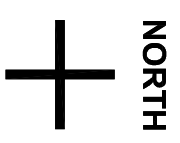

PLANNING

REV DATE NOTES CHK
 Client
 EDG PROPERTY

Project
 IRONMONGER ROW, COVENTRY

Drawing Title
 SITE PLAN

Drawn	Checked	Project Name	Scale	Date
CN	RJH	A3	1:500	JUL Y 2020
Project No.	20378	Drawing No.	P-0110	Revision
				-

CORSTORPHINE + WRIGHT ARCHITECTS

Warrick
 London
 Birmingham
 Manchester
 Leeds
 Canterbury
 Glasgow
 Dublin
 The Old Library Hagley Road Stourbridge DY8 1QH
 Tel. 01384 909850 www.corstorphine-wright.com

Retail Unit

(below)

Donington House (above)

Shelters

NEW BUILDINGS

Burges House

The Flying Standard (PH)

Rising Bollard

TCB

TCBs

Ironmonger Row

CROSS CHEAPING

TRINITY STREET

5 9 11 13 15

22 to 25 26

30 31

10 12

2

6

4

2

1

3

6

11

15

15a

17

19

12

14

16

18

3

5