


as proposed second floor plan

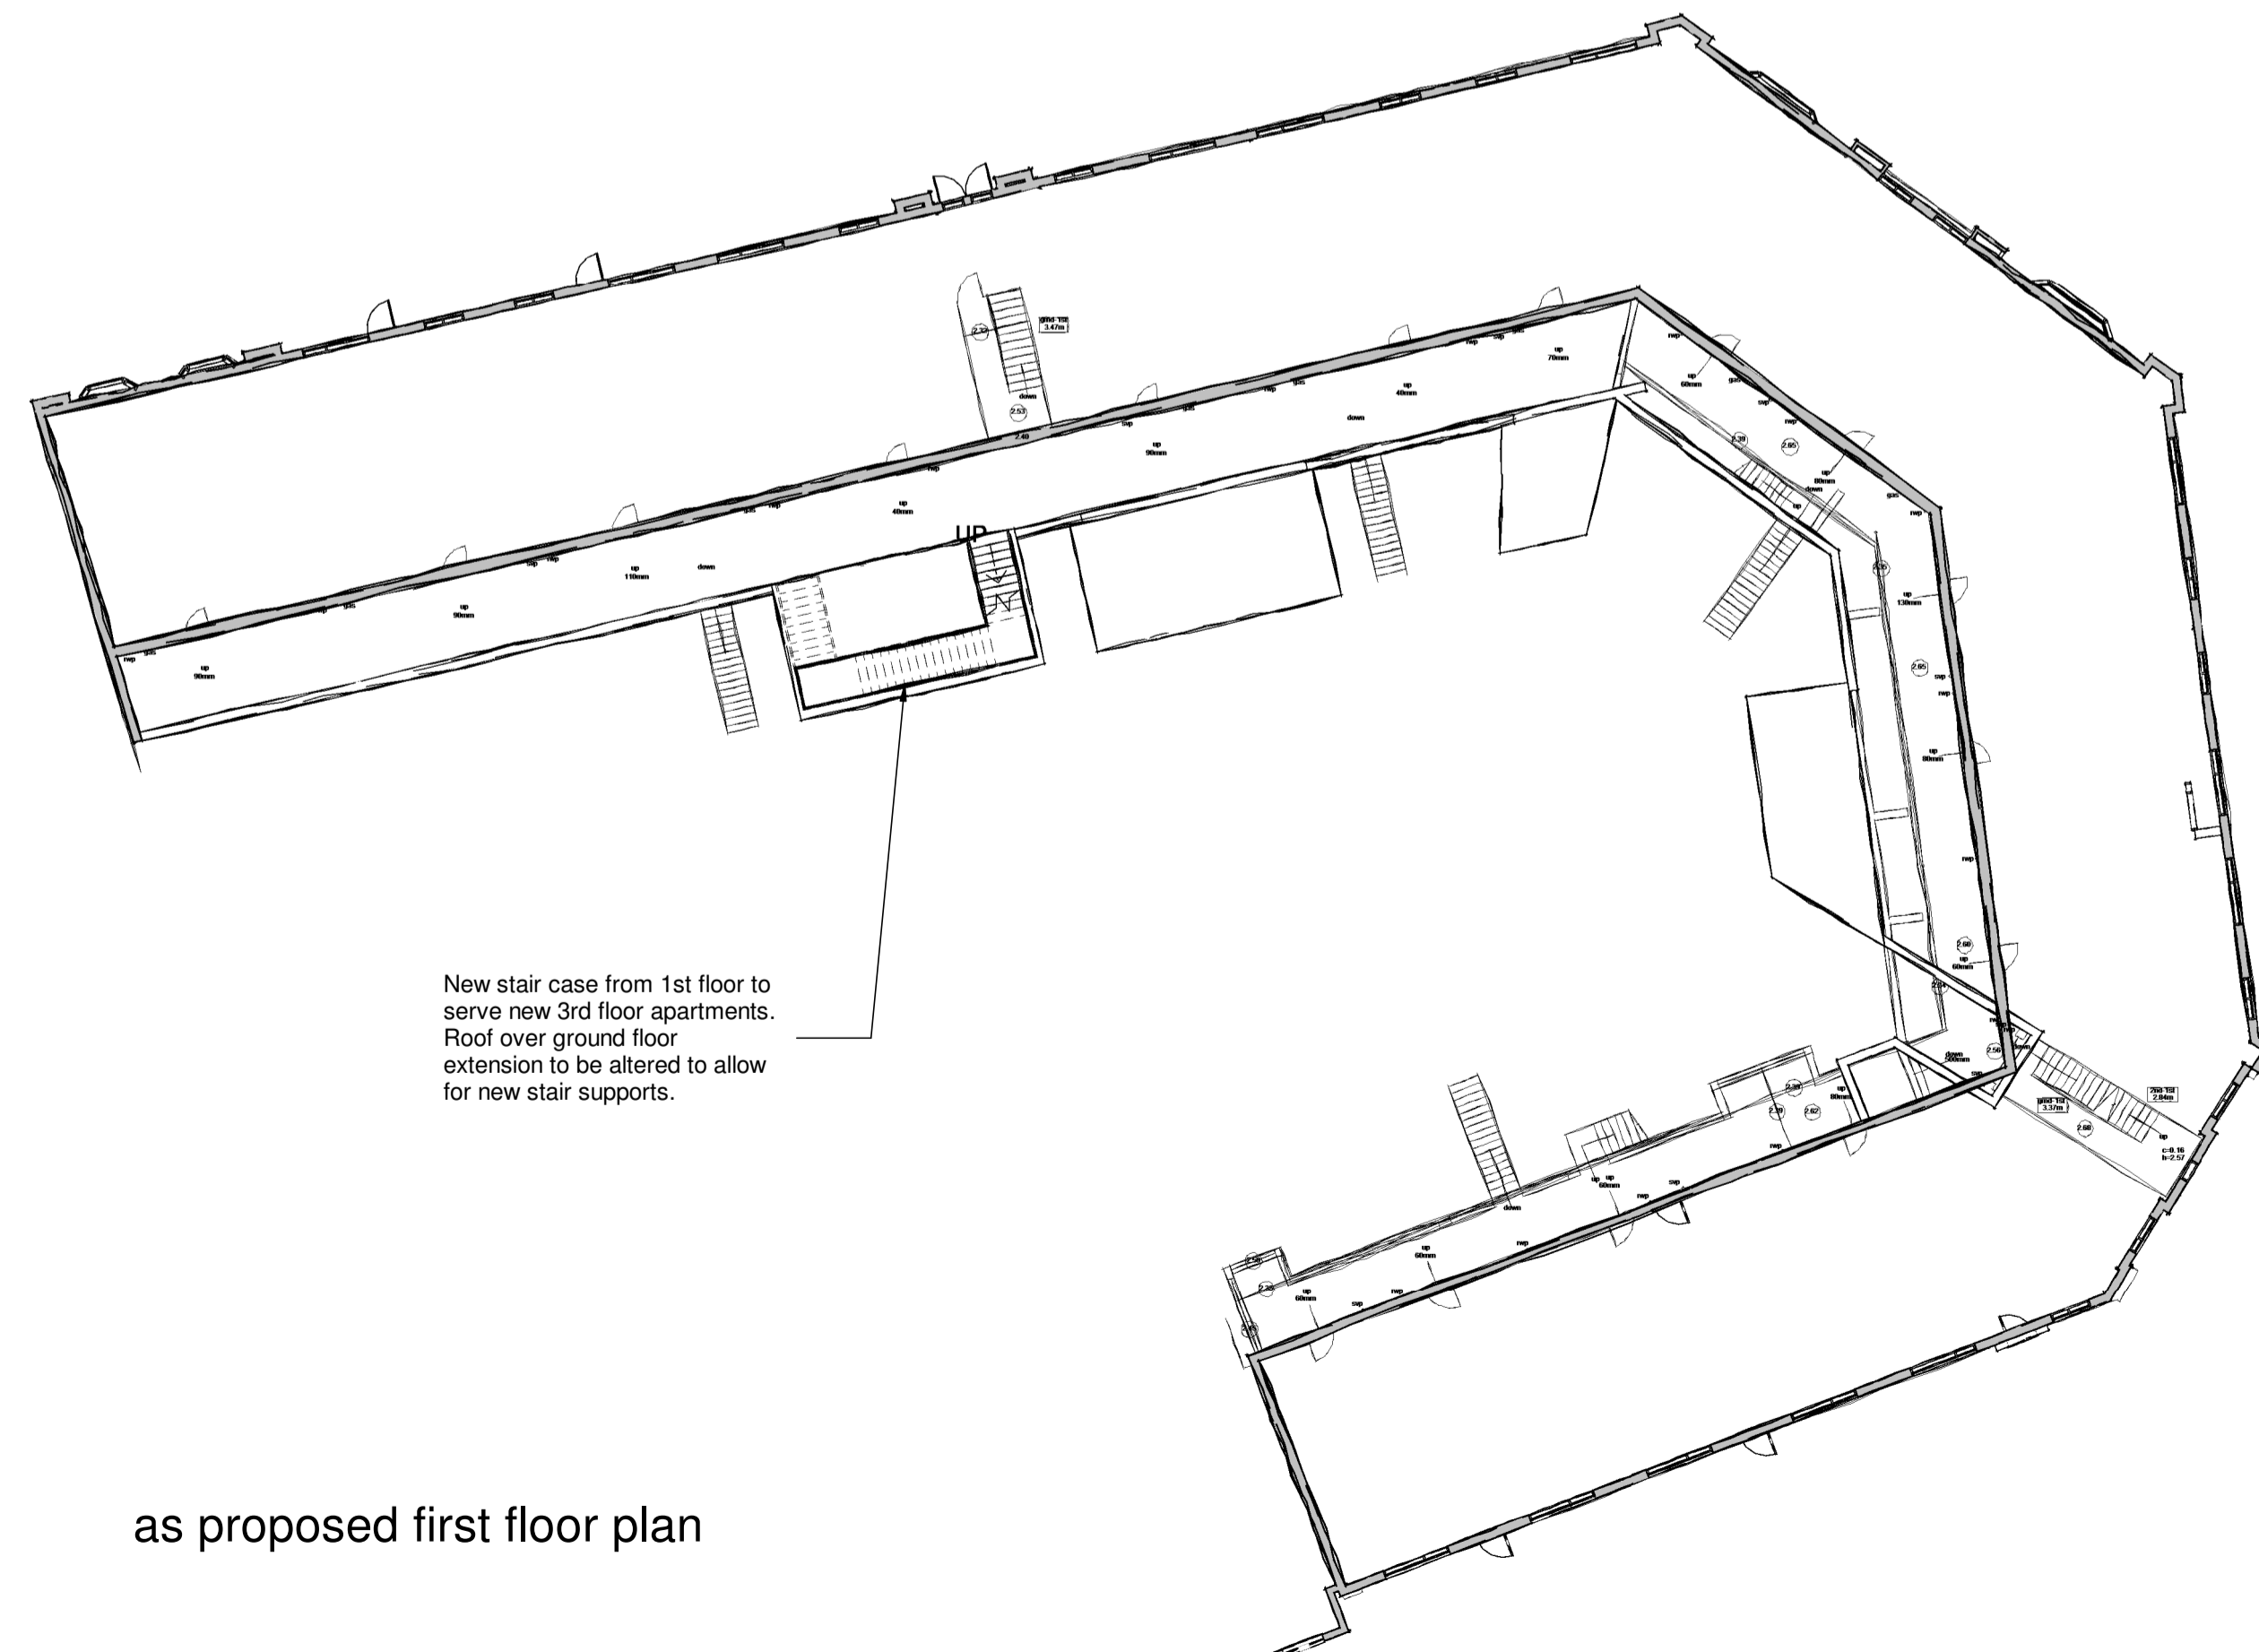

as proposed first floor plan

**hayward**  
ARCHITECTS LTD

19 Station Road  
Hinckley  
Leicestershire  
LE10 1AW

Tel: 01455 635 665  
Fax: 01455 618 971  
www.hayward-architects.co.uk

Client	<b>Cheylesmore Enterprises</b>		
Project Title	Proposed Apartments Quinton Parade Coventry		
Drawing Title	Lower Floor Plans		
Scale	1:200	Sheet	A1
Date	Nov 2020	Author	LJW
Job No.	20/58	Drawing No.	05A
Status	PLANNING		

THE COPYRIGHT OF THIS DRAWING IS VESTED IN HAYWARD ARCHITECTS LTD.  
REPRODUCTION IN ANY FORM, EITHER IN WHOLE OR IN PART IS FORBIDDEN WITHOUT  
THE PRIOR WRITTEN PERMISSION OF THE COPYRIGHT HOLDER. DO NOT SCALE FROM  
DRAWINGS AND ONLY FIGURED DIMENSIONS ARE TO BE USED