


ELEVATION TO NEW ROAD

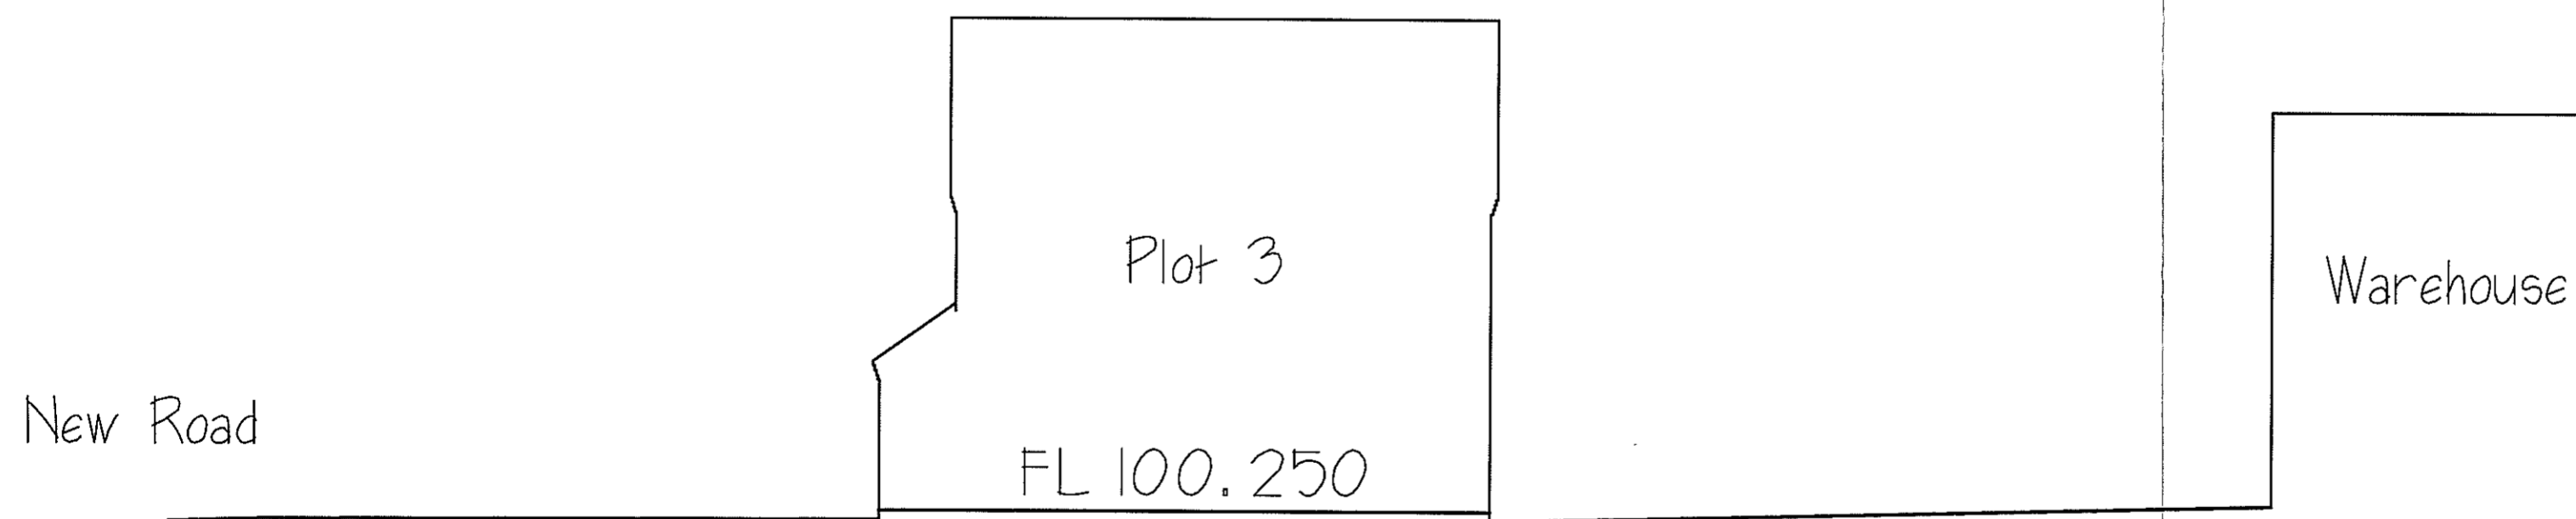

SECTION X - X

CITY DEVELOPMENT
DIRECTORATE
22 MAY 2013
DEVELOPMENT
MANAGEMENT

2 Cable Yard
Electric Wharf
Coventry
CV1 4HA
Tel : 024 76228822
024 76225664
Fax : 024 76555207

Geden Designs
AGD Ltd

Client
DIAMOND CONSTRUCTION LIMITED

Job Title
PROPOSED 3 No. DETACHED HOUSES
ROSTHERNE, NEW ROAD,
KERESLEY, COVENTRY

Drawing
SITE SECTION AND STREET ELEVATION

SCALE	1:100 1:200	DATE	MAR '13
DRAWN BY	SGP	CHECKED BY	AGD
JOB NO	DRG NO	REV	
261	6	A	
Drawing Status			