


NOTES

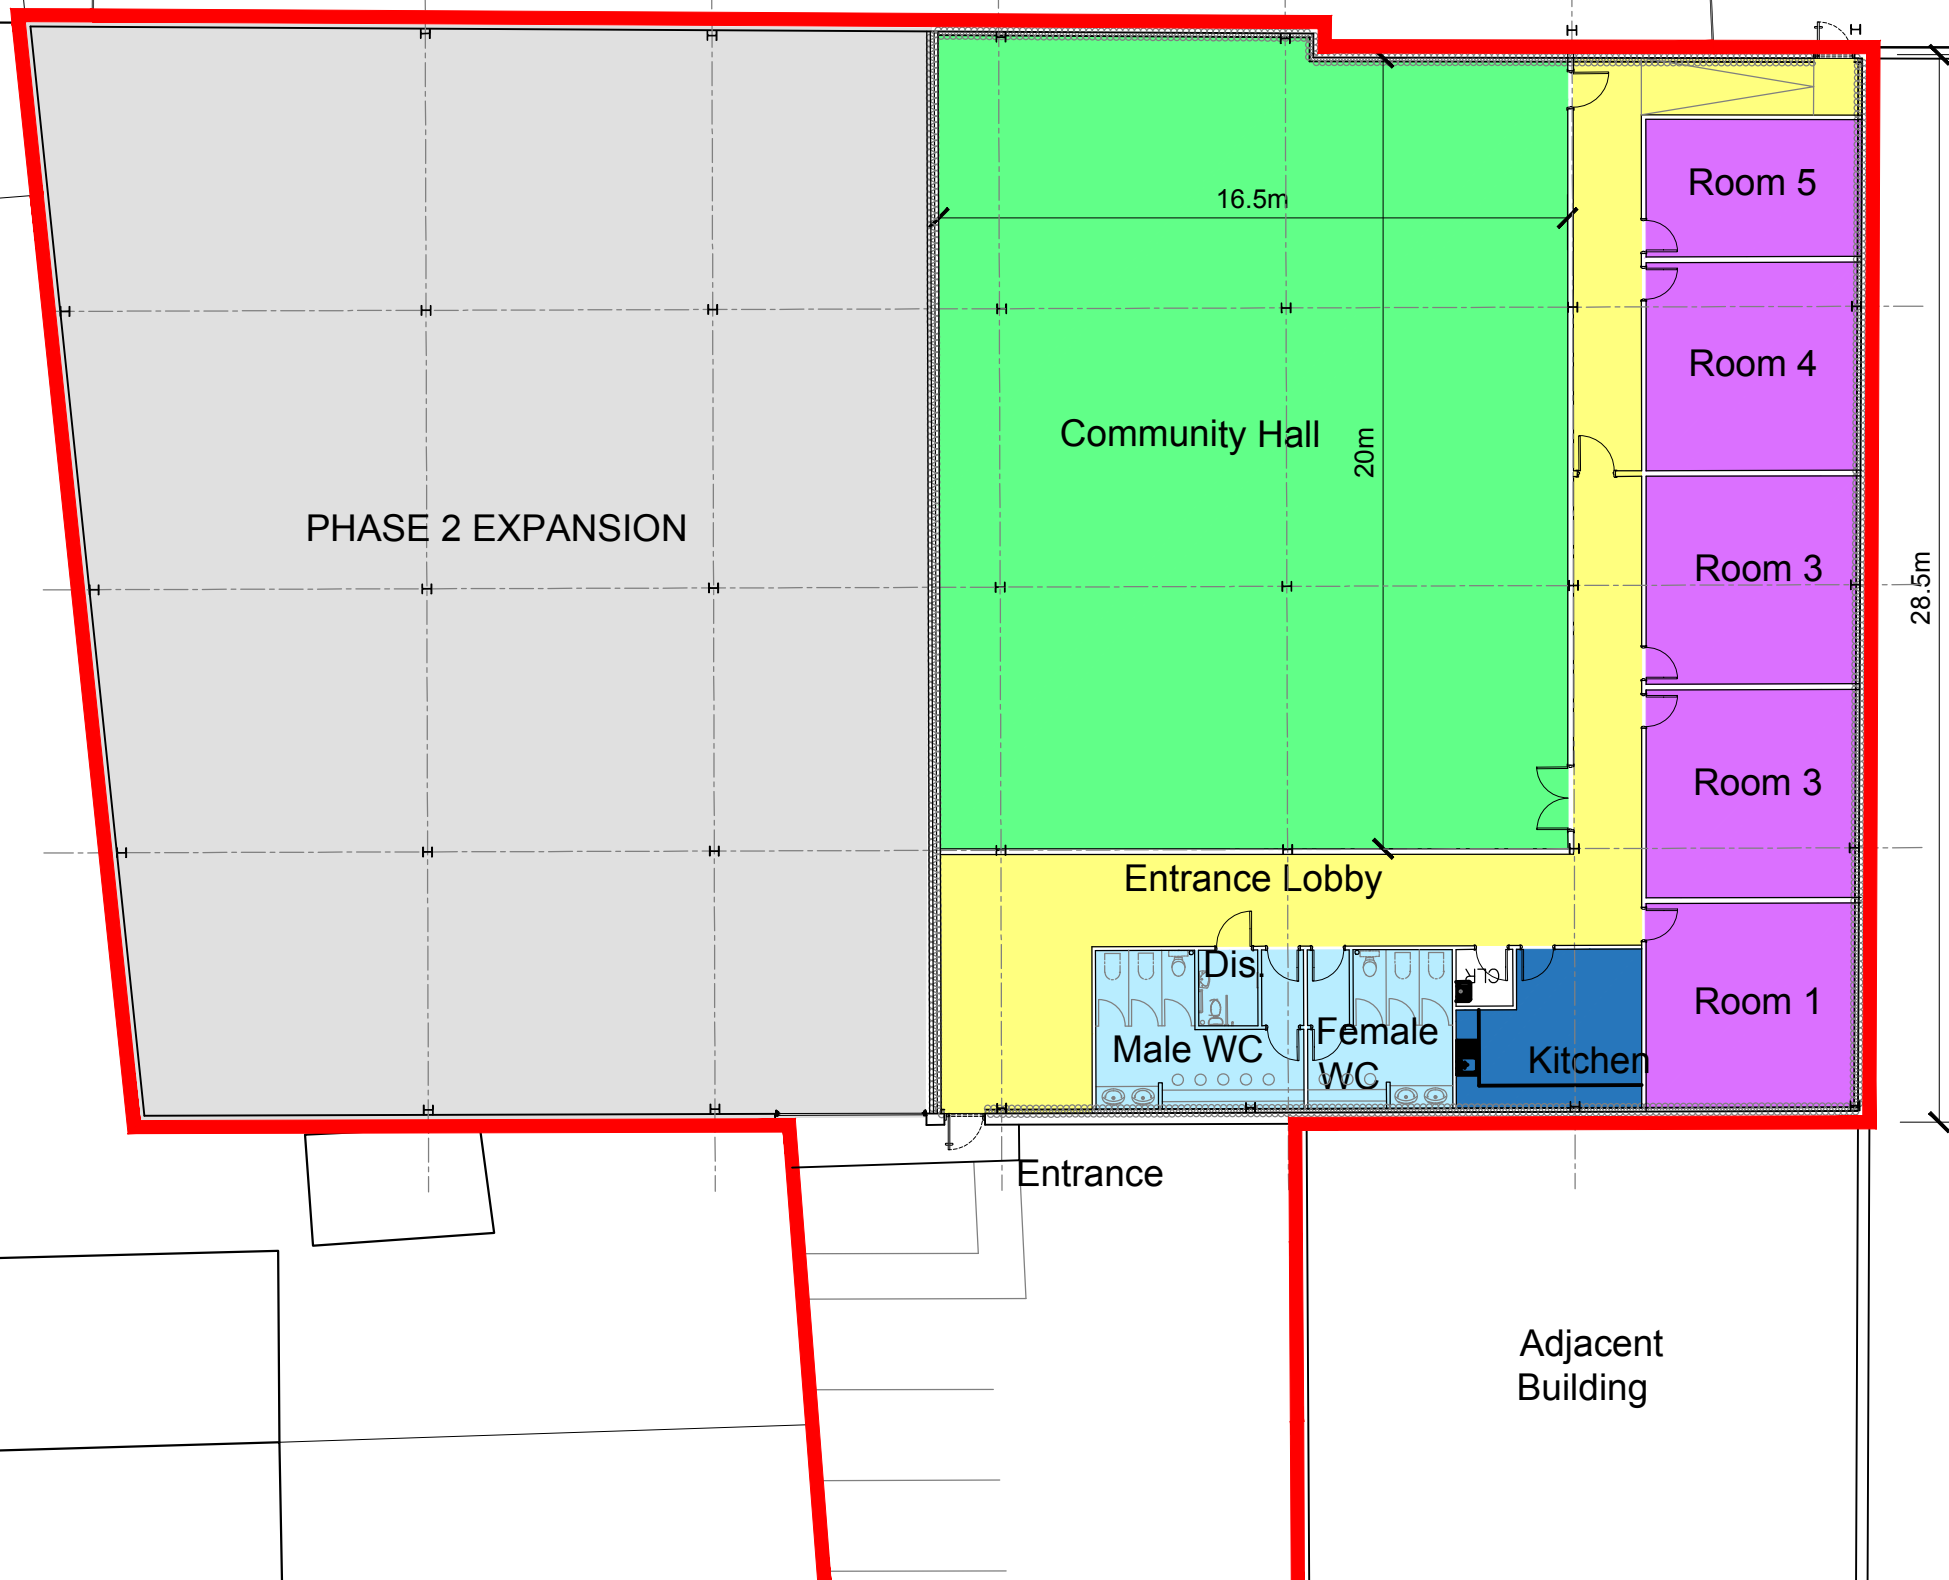

REVISIONS

PROJECT -  
AL MADINAH  
INSTITUTE

DRAWING TITLE -  
PROPOSED  
BUILDING PLAN

JOB NUMBER -  
151104

DRAWING NUMBER -  
06

SCALE -  
1:200 @ A3

DATE -  
NOV 15

DRAWN -  
Zi

REVISION -  
-