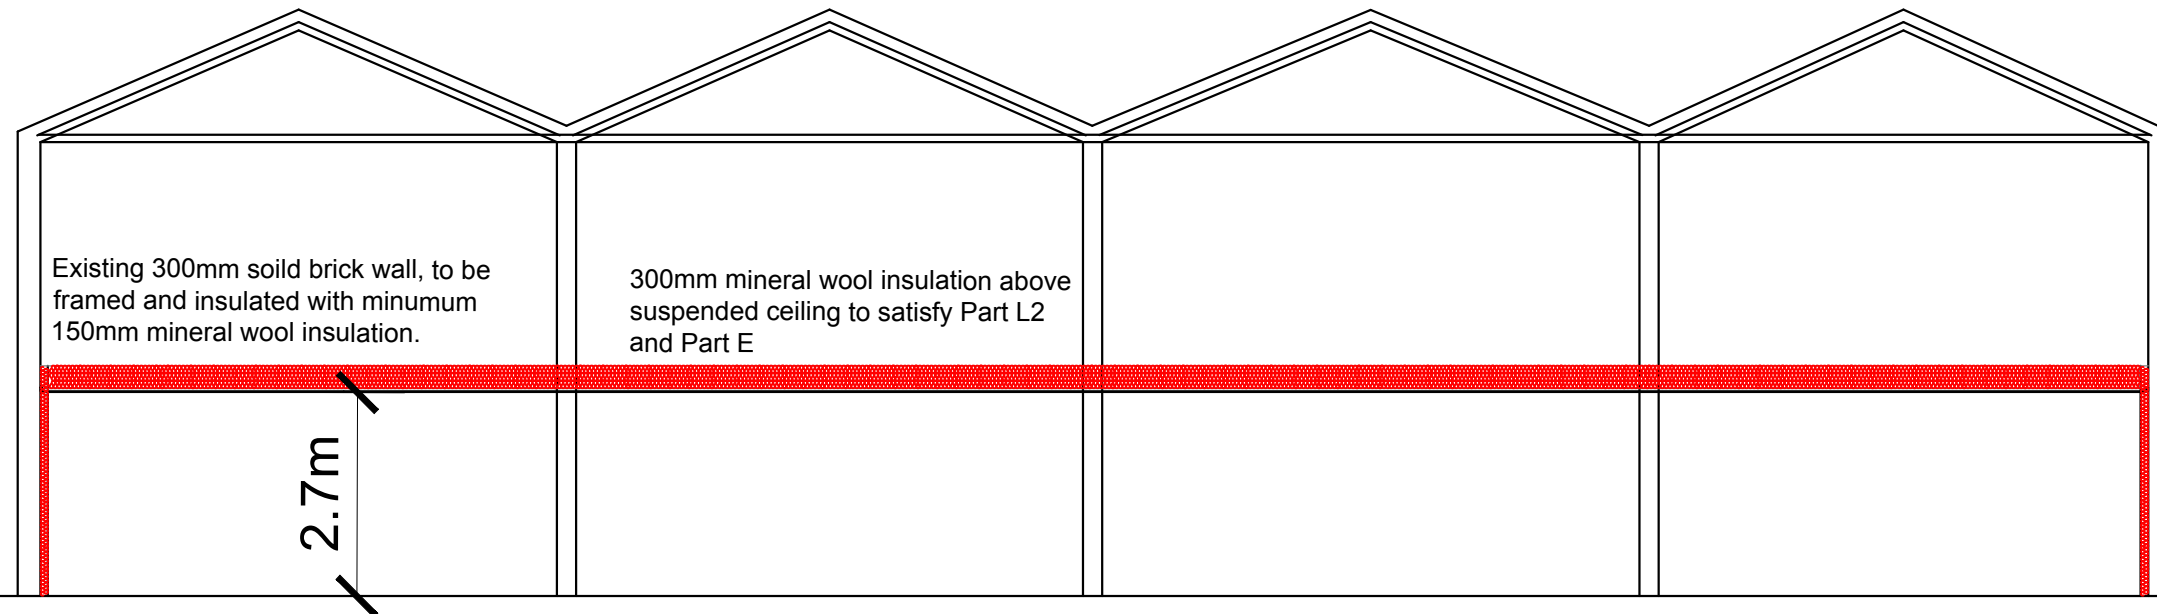

NOTES



Typical Cross Section

REVISIONS

PROJECT -
AL MADINAH
INSTITUTE

DRAWING TITLE -
PROPOSED
BUILDING PLAN

JOB NUMBER -
151104

DRAWING NUMBER -
07

SCALE -
1:100 @ A3

DATE -
JAN 16

DRAWN -
Zi

REVISION -
-
