


West Elevation

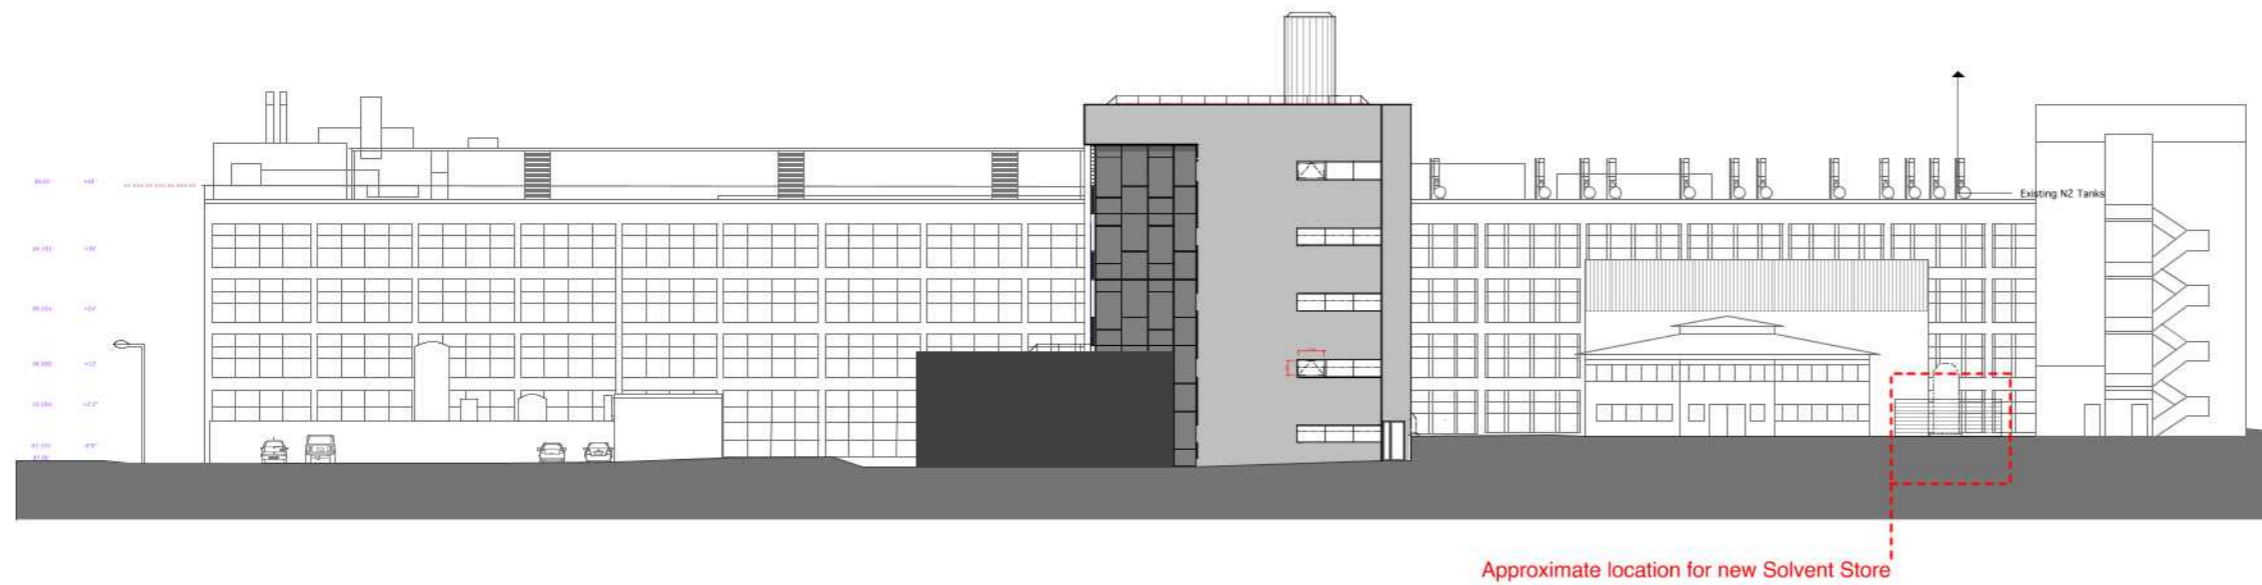

Approximate location for new Solvent Store

bmj architects

Glasgow / London

Boswell Mitchell & Johnston
The Hub, 70 Pacific Quay
Glasgow, G51 1DZ

+44 141 271 3200
glasgow@bmjarchitects.co.uk
www.bmjarchitects.co.uk

Client
University of Warwick



Project
The University of Warwick
Solvent Store

Document Title

Existing Elevations - AW2

Scale(s) @ 1:500

BMJ Project Ref: [3637]

File Name

3637/AW2 - BMJ - PL(00)05

Issued for

Planning Application

© Boswell Mitchell & Johnston Ltd.

