


West Elevation

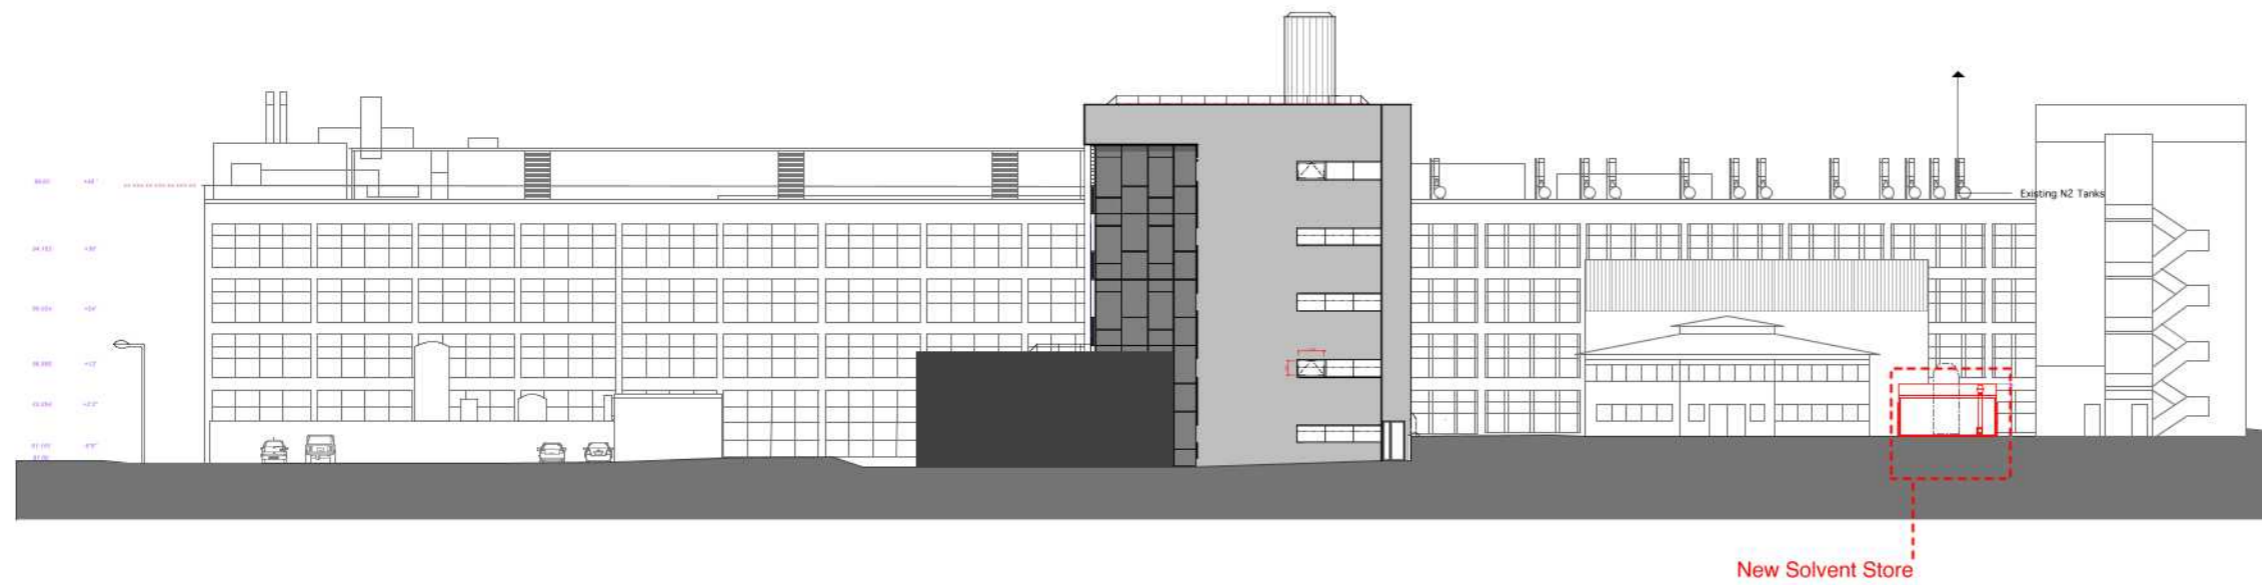

**bmj architects**

Glasgow / London

Boswell Mitchell & Johnston  
The Hub, 70 Pacific Quay  
Glasgow, G51 1DZ

+44 141 271 3200  
glasgow@bmjarchitects.co.uk  
www.bmjarchitects.co.uk

Client  
University of Warwick



Project  
The University of Warwick  
Solvent Store

Document Title

Proposed Elevations AW2

Scale(s) @ 1:500 BMJ Project Ref: [3637]

File Name

3637/AW2 - BMJ - PL(00)07

Issued for  
Planning Application

© Boswell Mitchell & Johnston Ltd.

