


RevNo	Revision note	Date	Signature	Checked

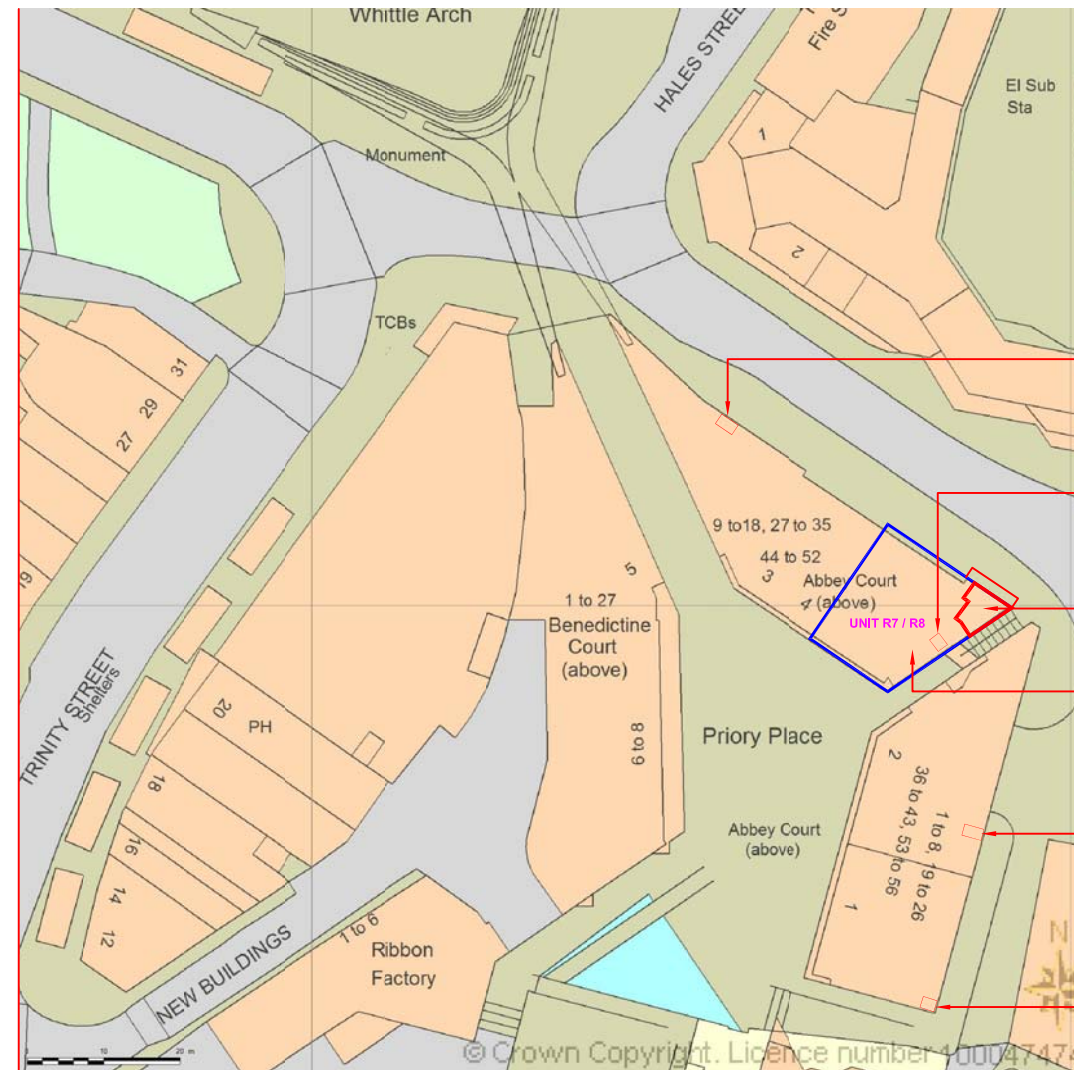

BIN STORE LOCATION PLAN
SCALE 1:1250

- BIN STORE 1
Barbers / Crepefresh / Yaki
- BIN STORE 4
PGR / WRAP WRAP
- PROPOSED SITE APPLICATION LOWER GROUND FLOOR LOCATION
- UNITS R7 & 8 OVER
- BIN STORE 2
Pizzahut / Shinraman / Yipinb
- BIN STORE 3
Handynasty / Korean BBQ / R1 vacant



Consultant AMA_{UK} CONSULTANCY LTD <hr/> Civil & Structural Design Planning & Licencing Consultants 21 Ensign Business Centre Westwood Way Westwood Business Park Coventry CV4 8JA		
Address UNITS R7 & R8 PRIORY PLACE HALES STREET COVENTRY CV1 5SQ		
Title BIN STORES LOCATION		
Drawn RM	Checked AN	Approved AN
Dwg No. AMA 290-005		
Scale As Noted	Date NOV 2108	Revision