



Do not scale off this drawing - All dimensions and setting out to be verified on site. If in doubt contact the originator for clarification.

NOTES:

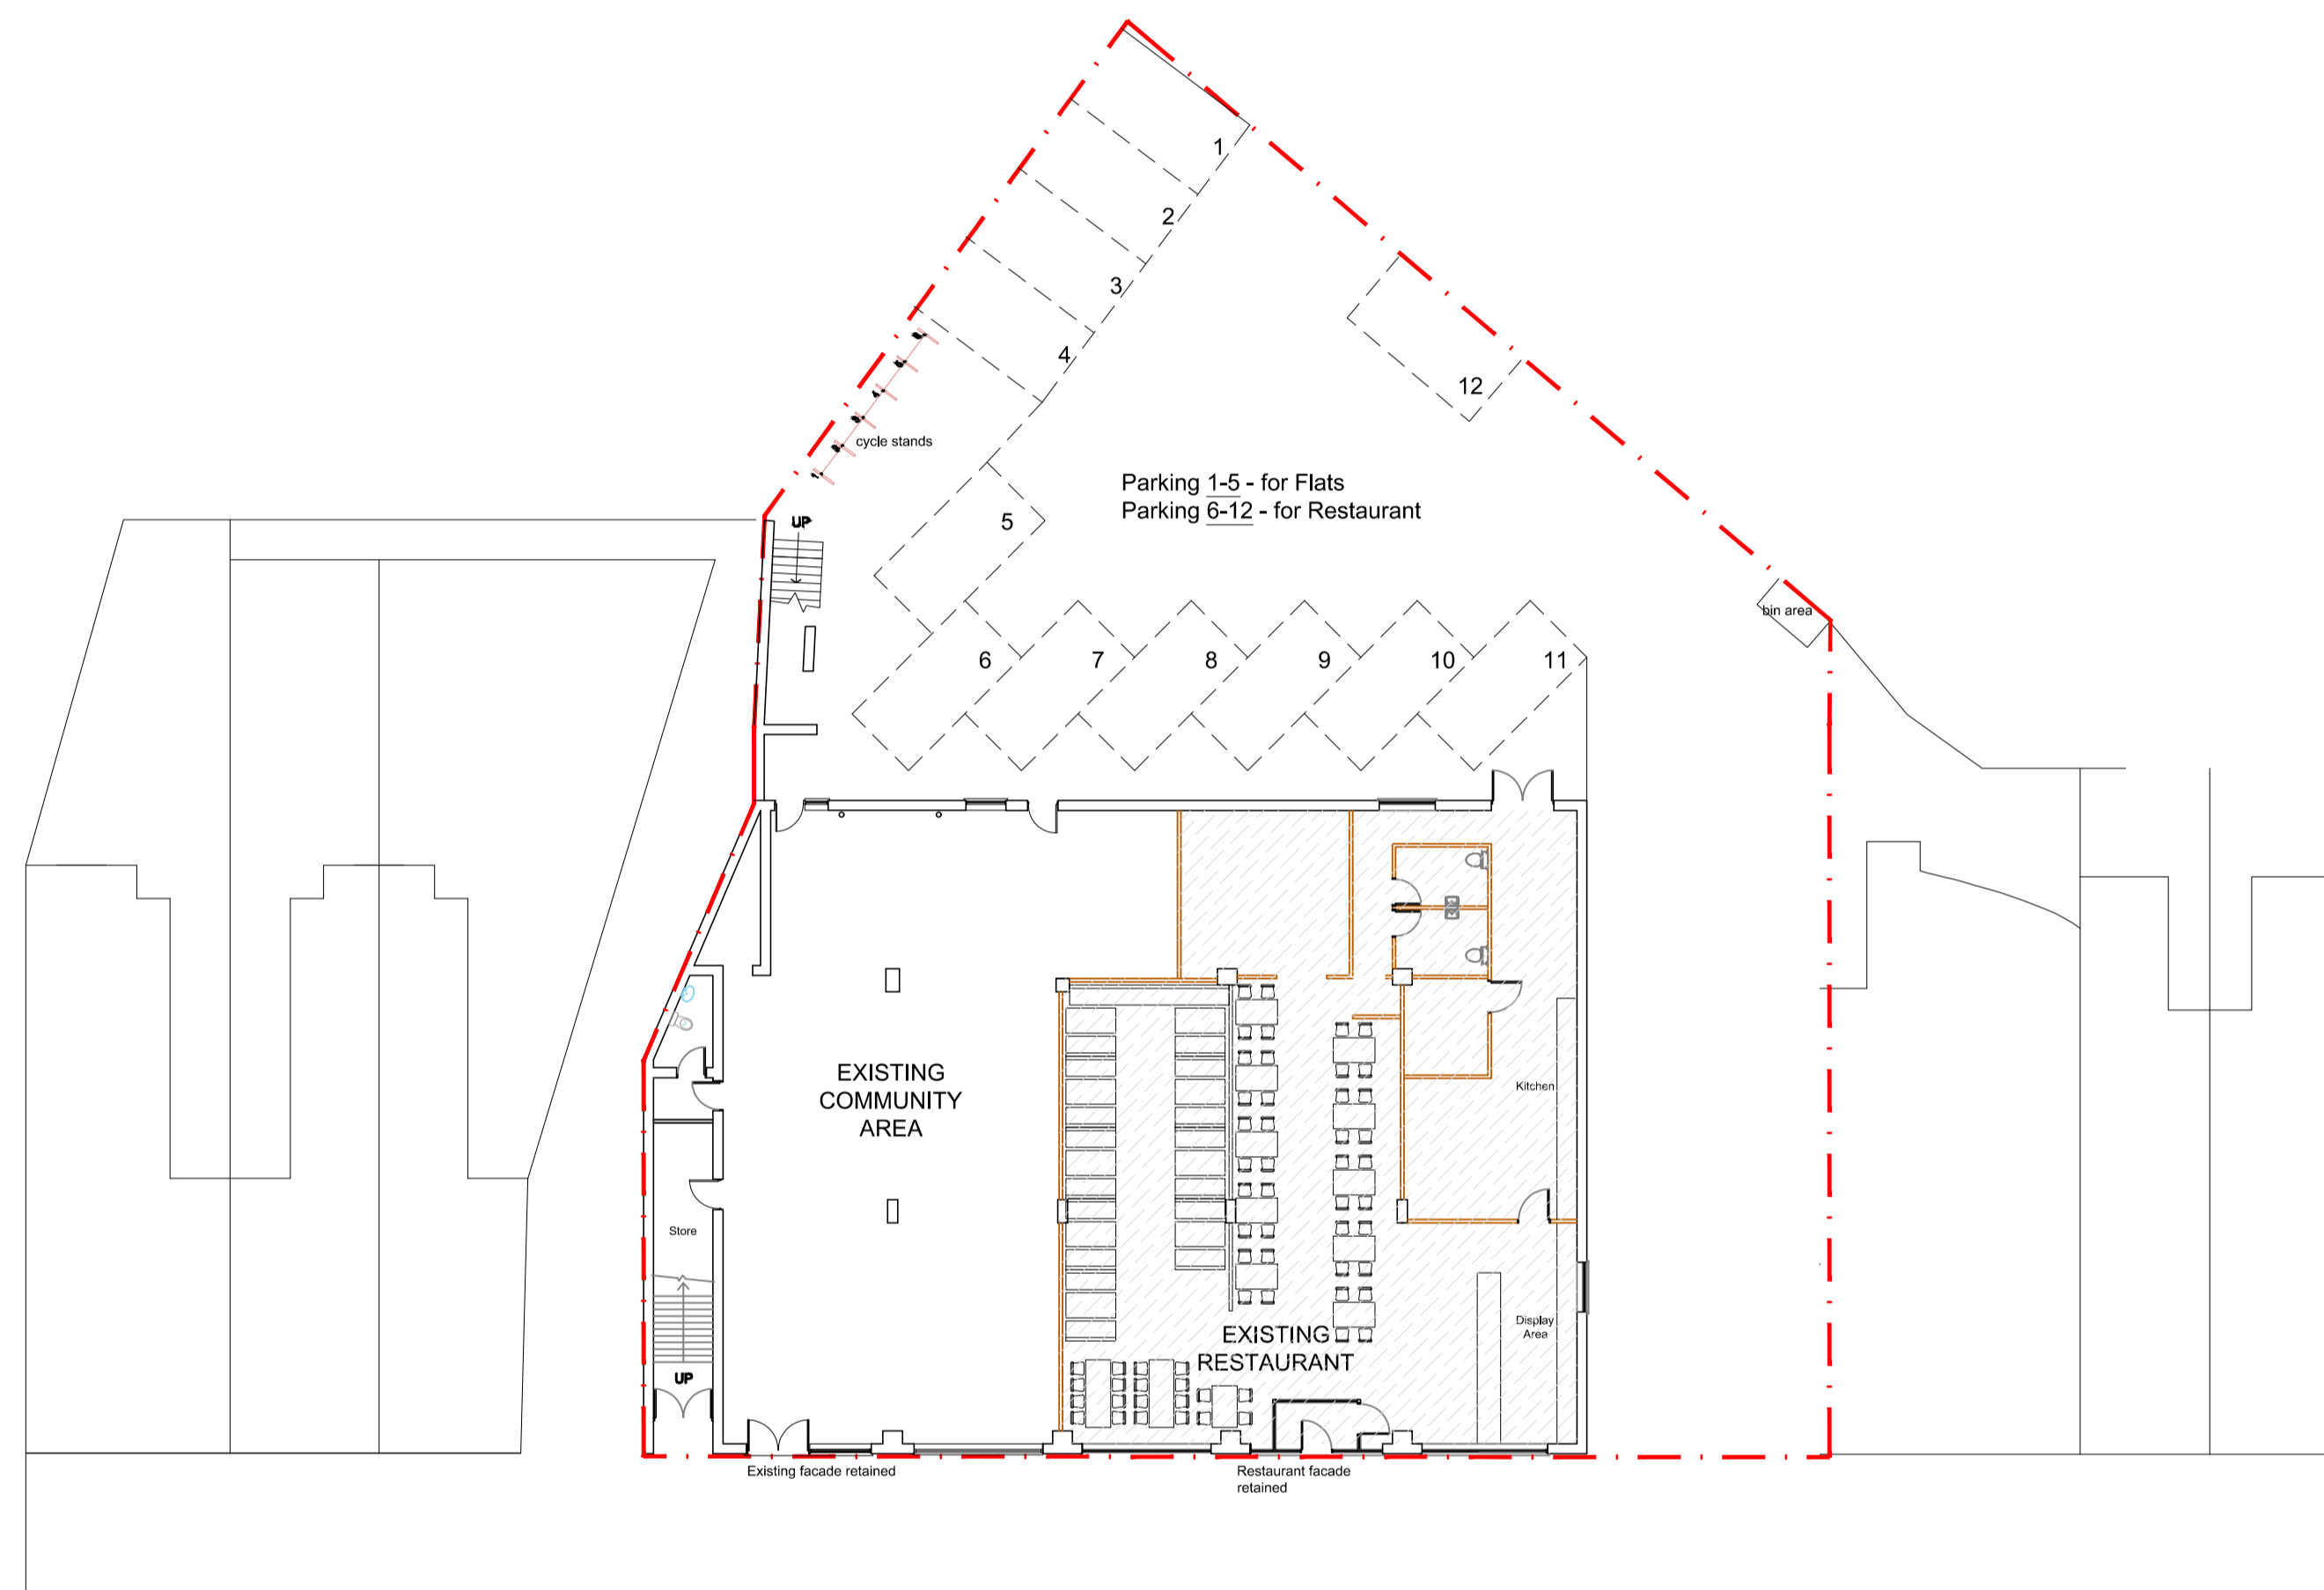

EXISTING SITE LAYOUT

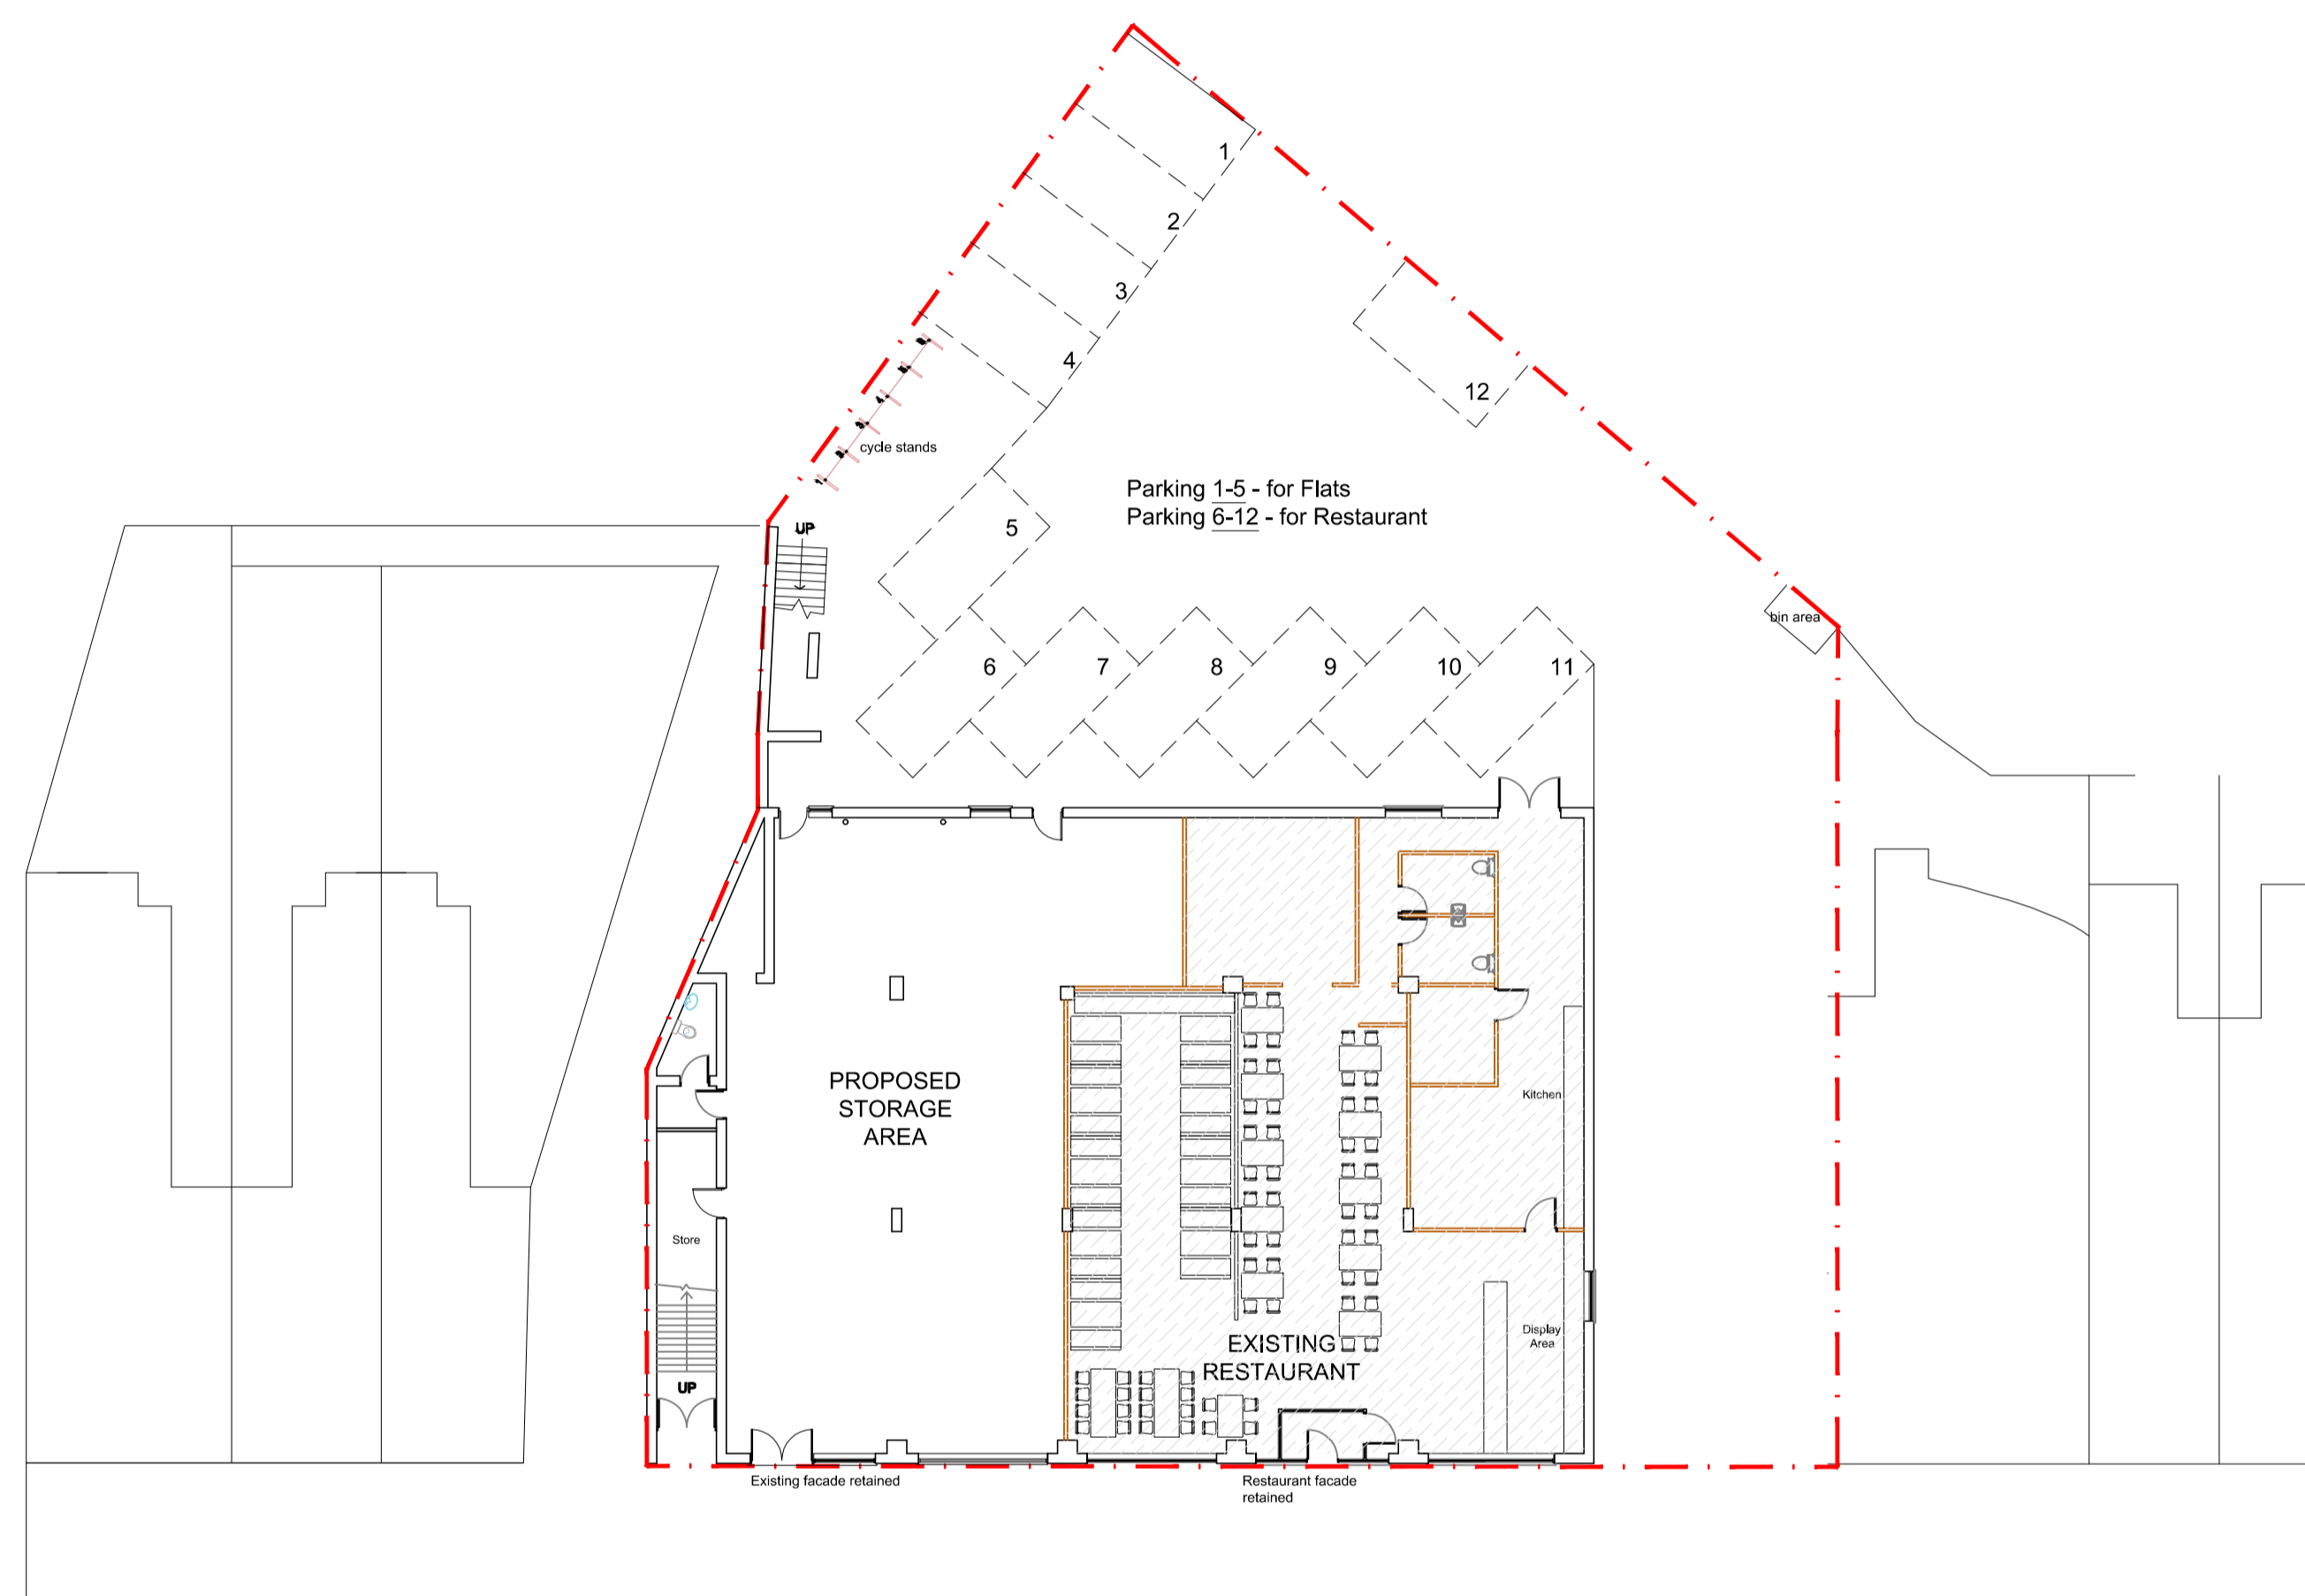

PROPOSED SITE LAYOUT

REVISIONS

PLANNING



ARCHITECTURAL CONSULTANTS  
26 Wyche Avenue, Birmingham. B14 6LQ  
t: 07771 560785

SCALE @ A1 1:200  
DATE Dec 2018  
DRAWN KSN  
CHECKED KSN

CLIENT  
JOB TITLE  
DRAWING TITLE  
DRAWING NO.

Mr Khan Mohammed  
Change of use from Residential to  
Storage area for 603-607  
Existing and Proposed Site Layouts  
C262 / 002

# Existing and Proposed Site Layouts