


EXISTING FRONT  
ELEVATION

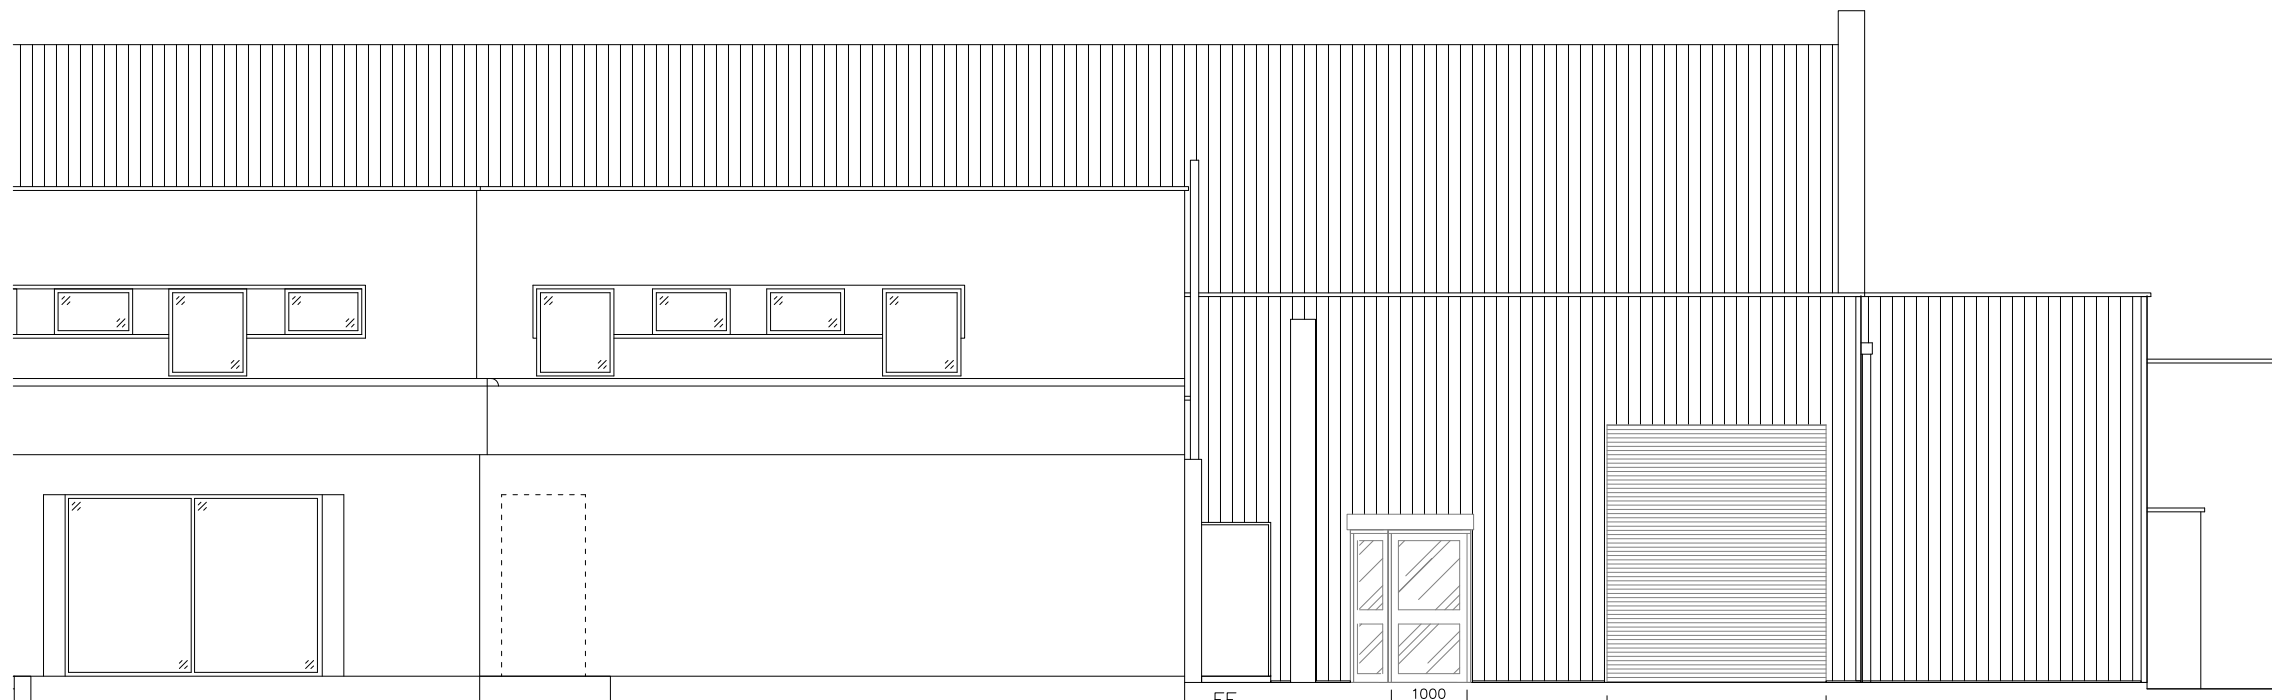

PROPOSED FRONT  
ELEVATION

↑  
new glazed entrance  
with 1mt door

--- new cladding to area demised ---  
by Howdens Joinery