




GENERAL NOTES  
 DRAWING CAN BE SCALED FOR PLANNING  
 PURPOSES BUT NOT FOR CONSTRUCTION  
 DIMENSIONS OR ANY OF THE DRAWING INFORMATION  
 PLEASE ASK CDRB ARCHITECTS LTD.

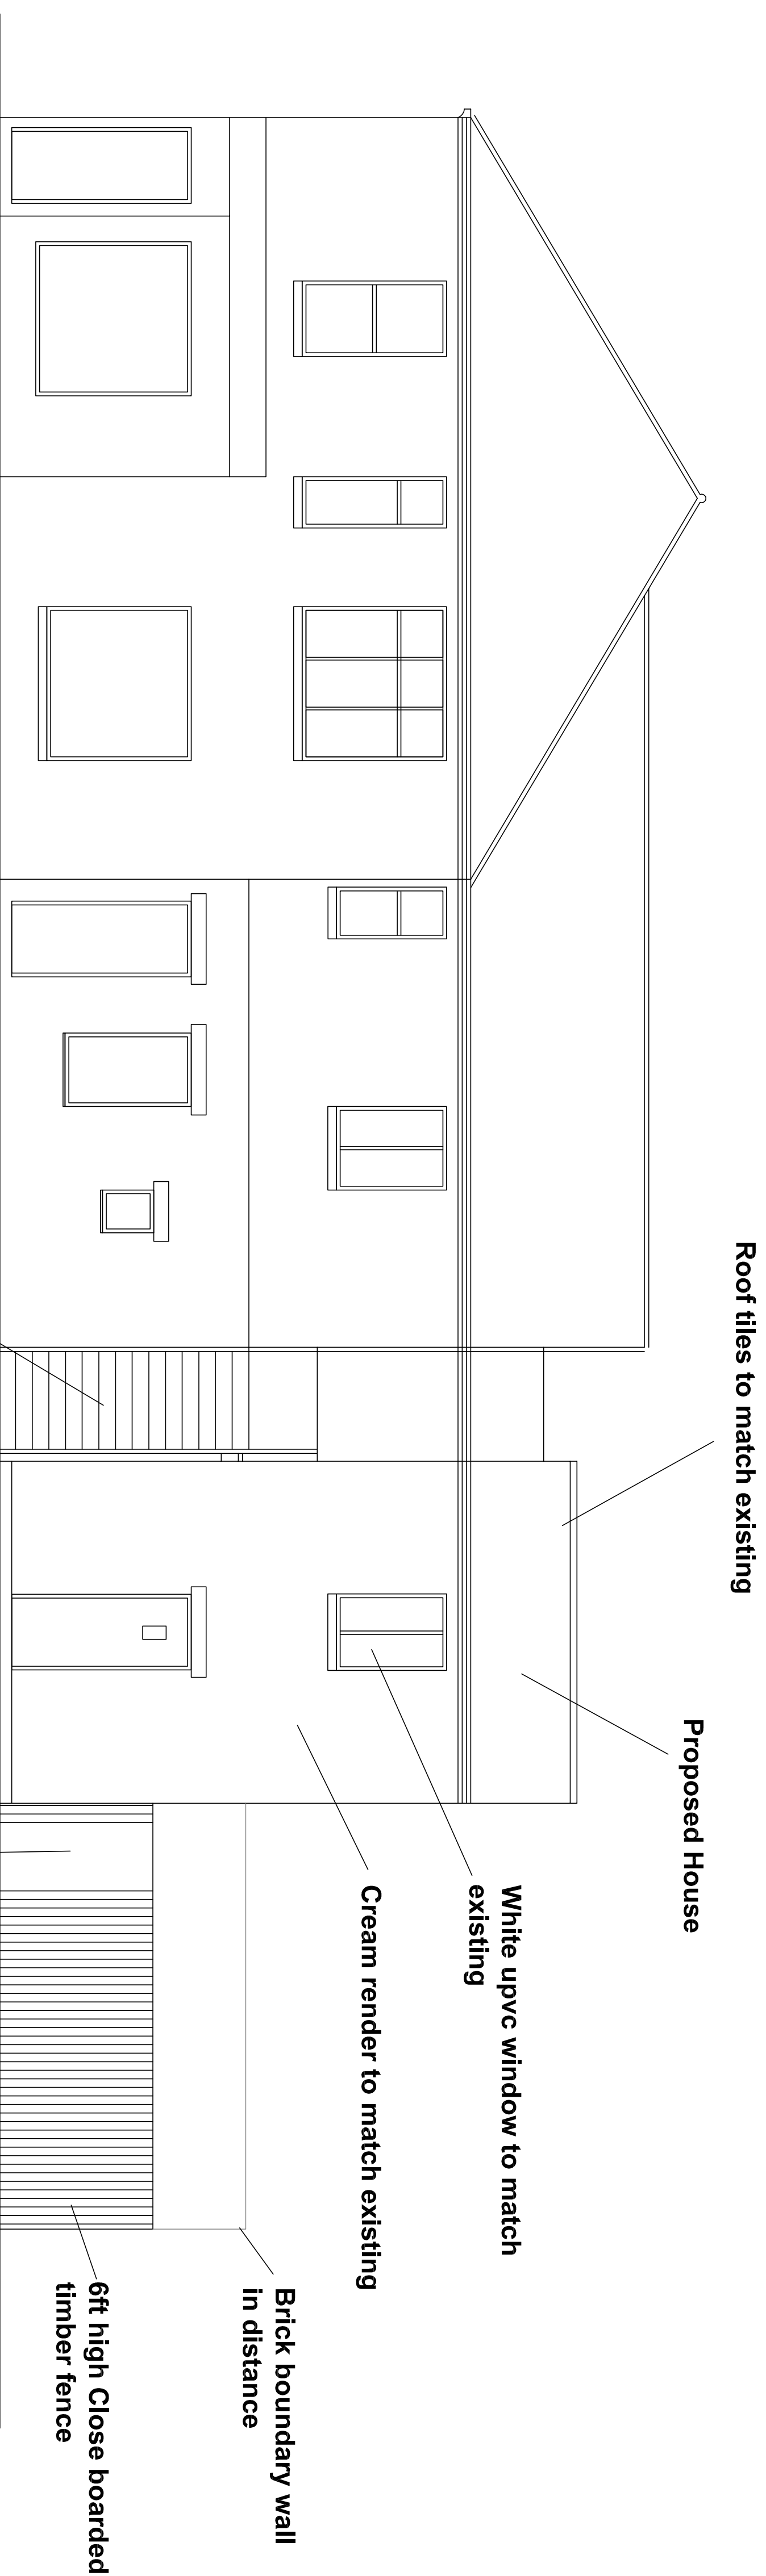


**Proposed Side Elevation Facing Hastings Road**  
 Scale 1:50 @ A1

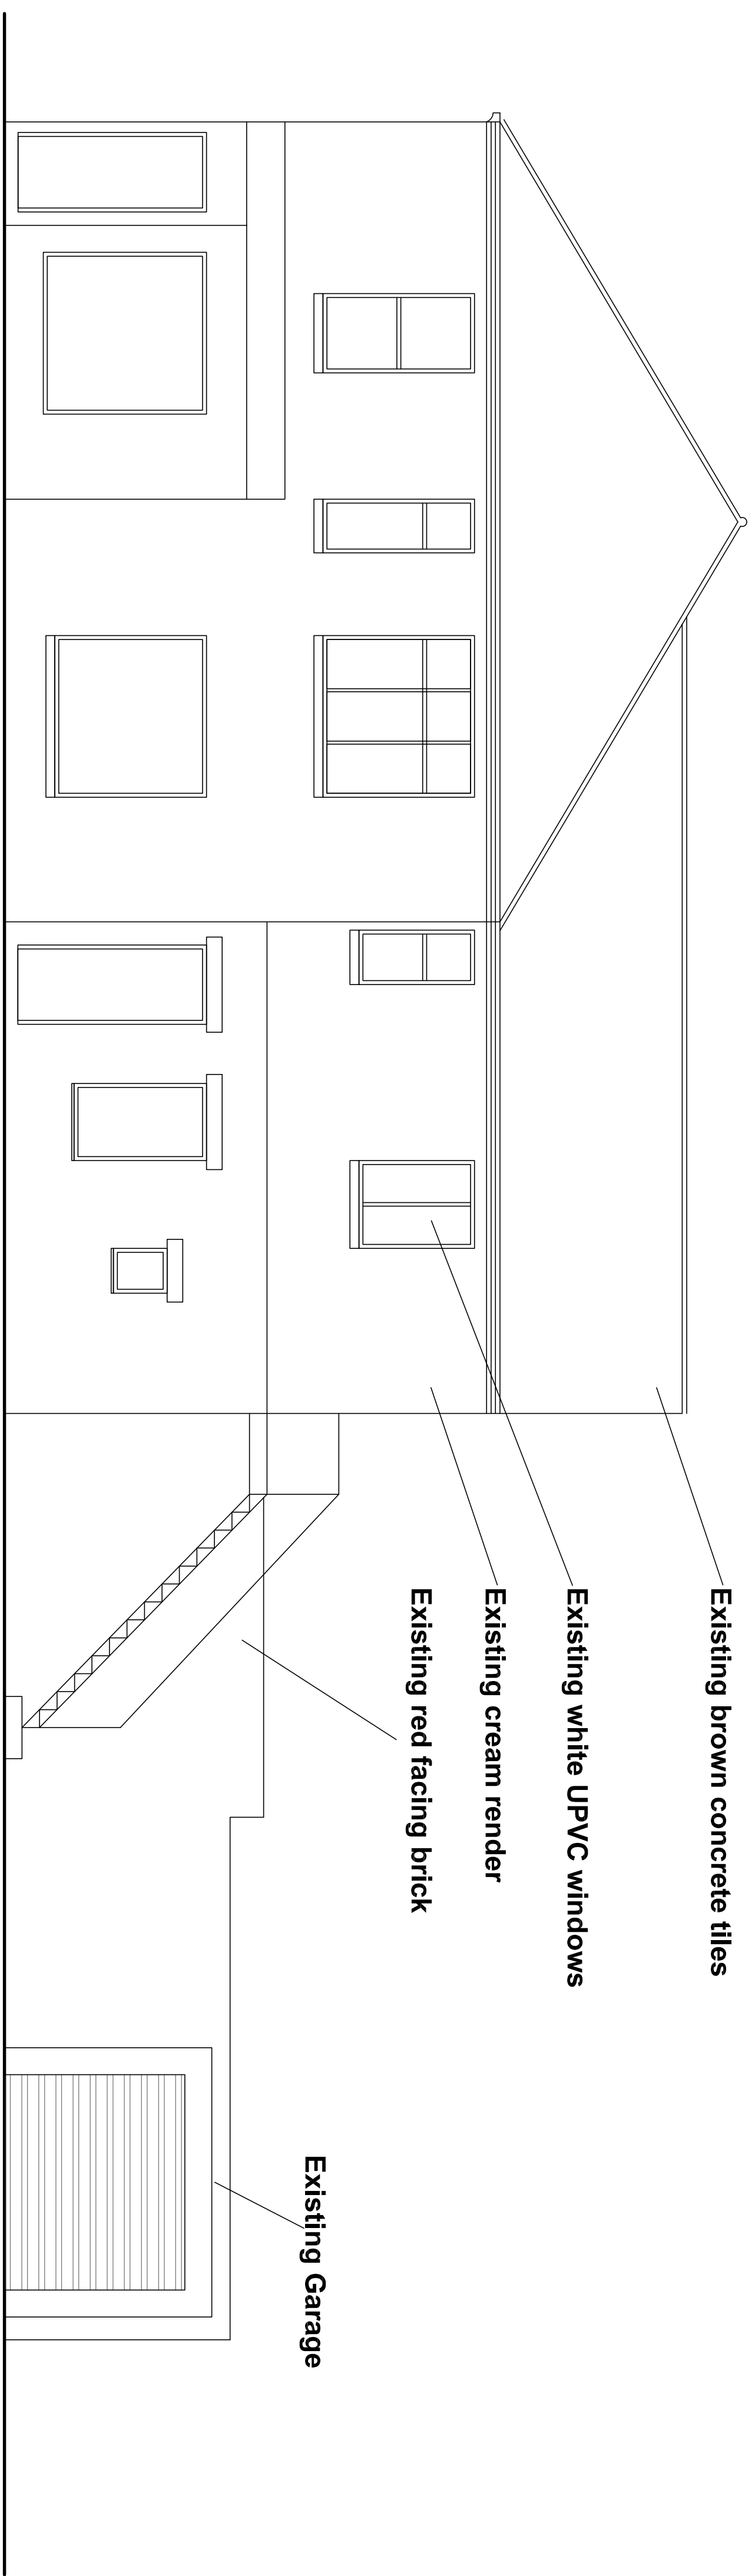


**Existing Side Elevation Facing Hastings Road**  
 Scale 1:50 @ A1

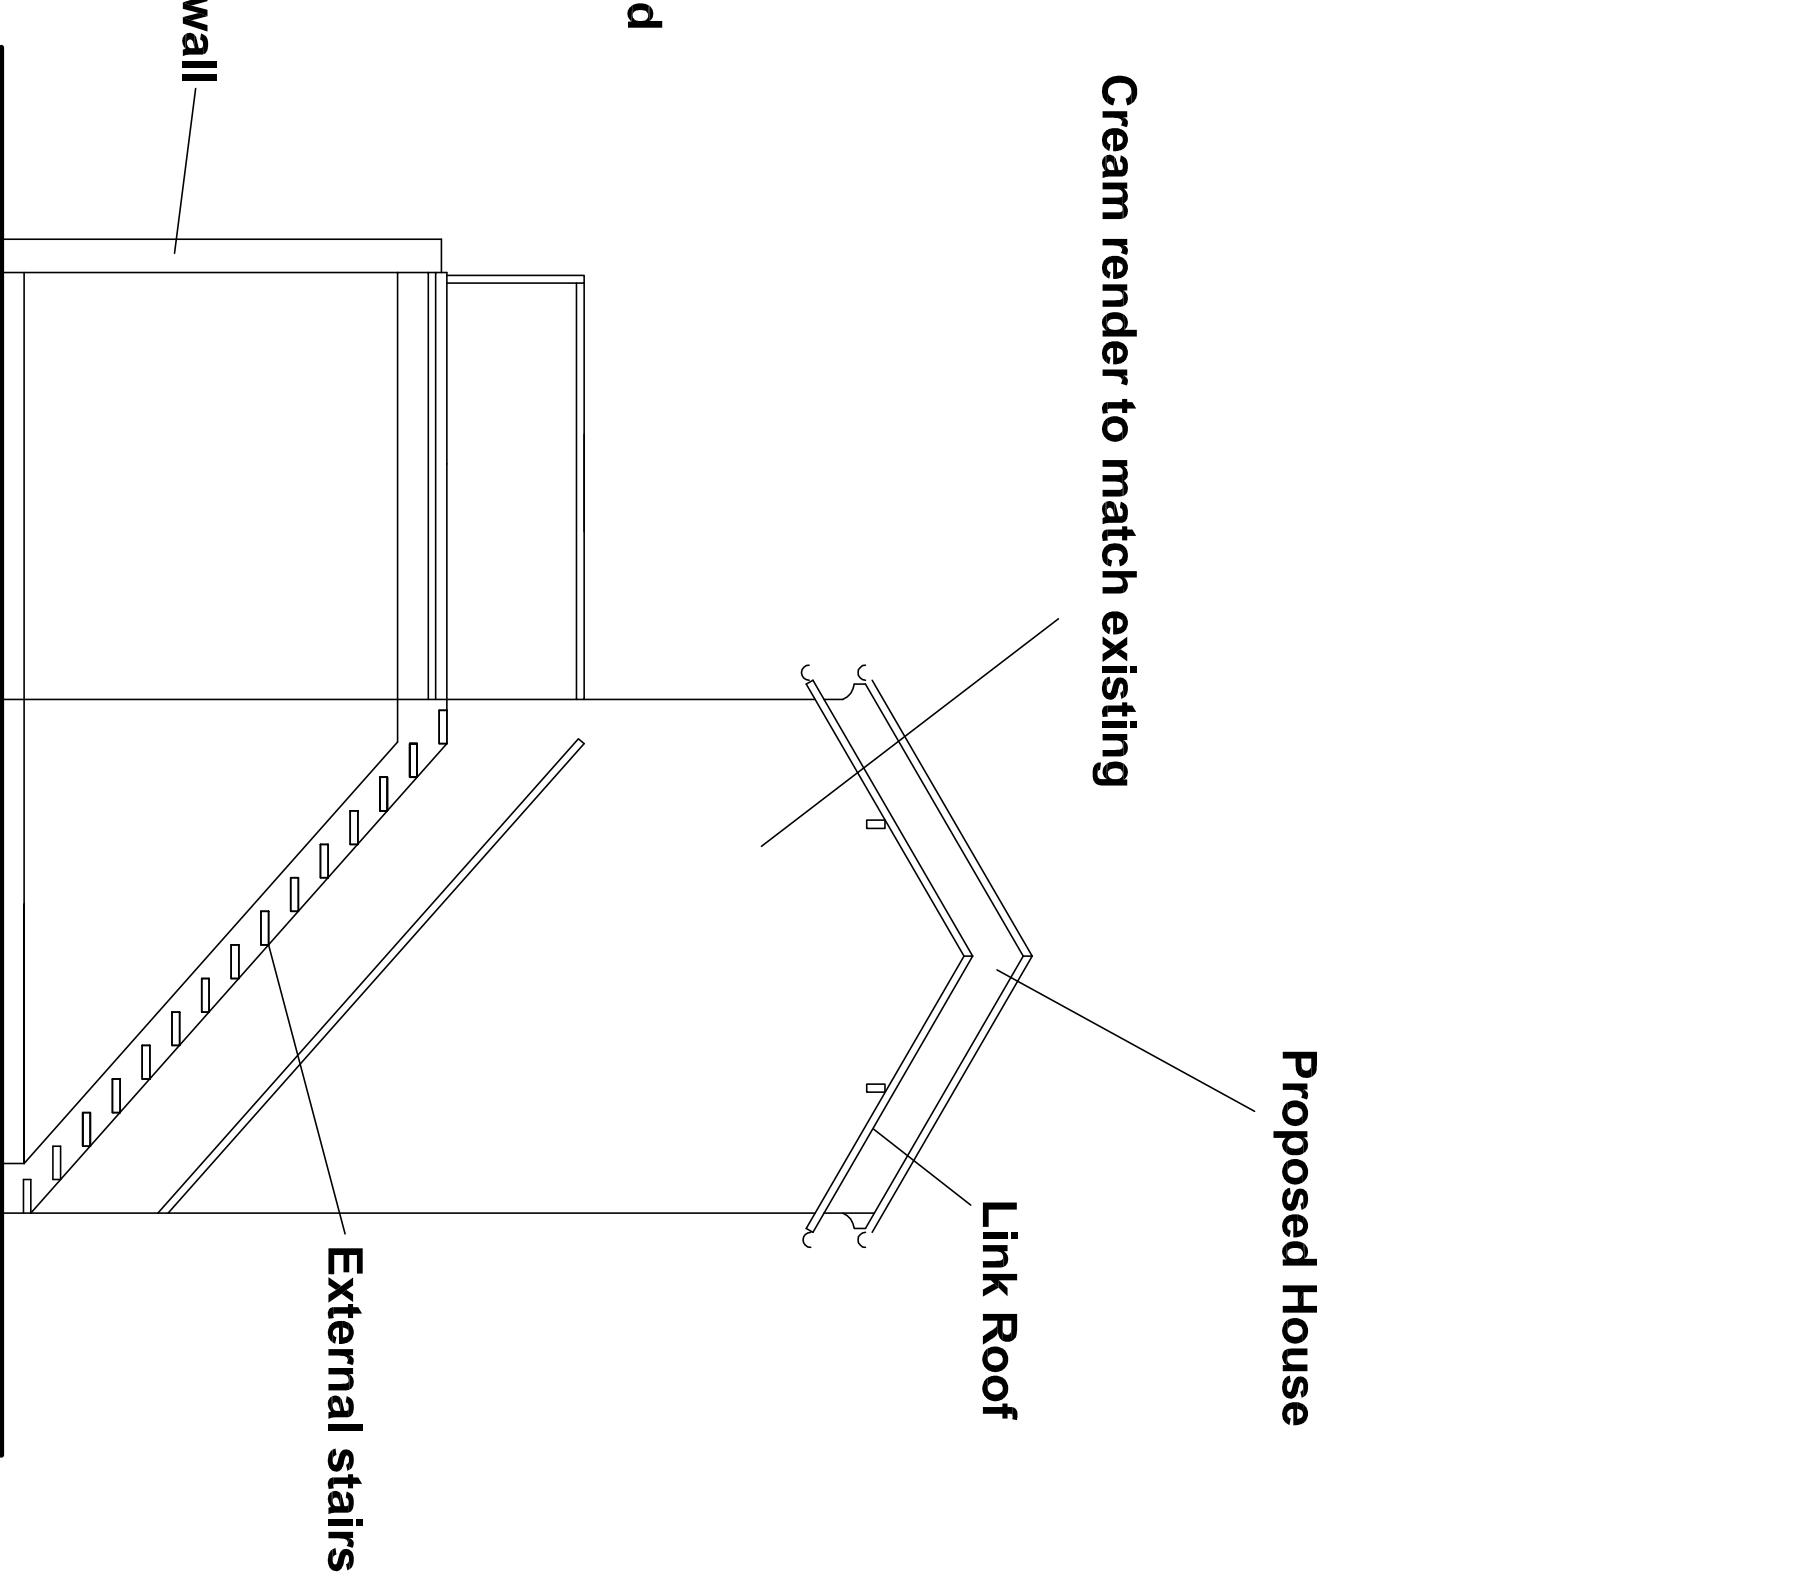

**Proposed Side Elevation Facing Rear of Existing 37 Clay Lane**  
 Scale 1:50 @ A1

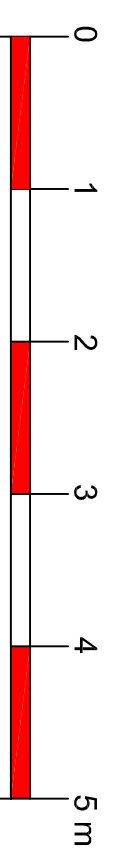

**PLANNING SUBMISSION**

rev	date	by	checked
 cdrb architects ltd <small>21 Millers Court, Redwood Way, CV2 4LG</small>			
Job title: Proposed House on Land to Rear of 37 Clay Lane, Coventry CV2 4LG drawing title: Existing and Proposed Side Elevations			
Scale	drawn by	date	checked by
1:50 @ A1	CR	February	CDRB
Job no.	drawing no.	rev/issue	
T1008	AL/P104	-	