




Ground Floor

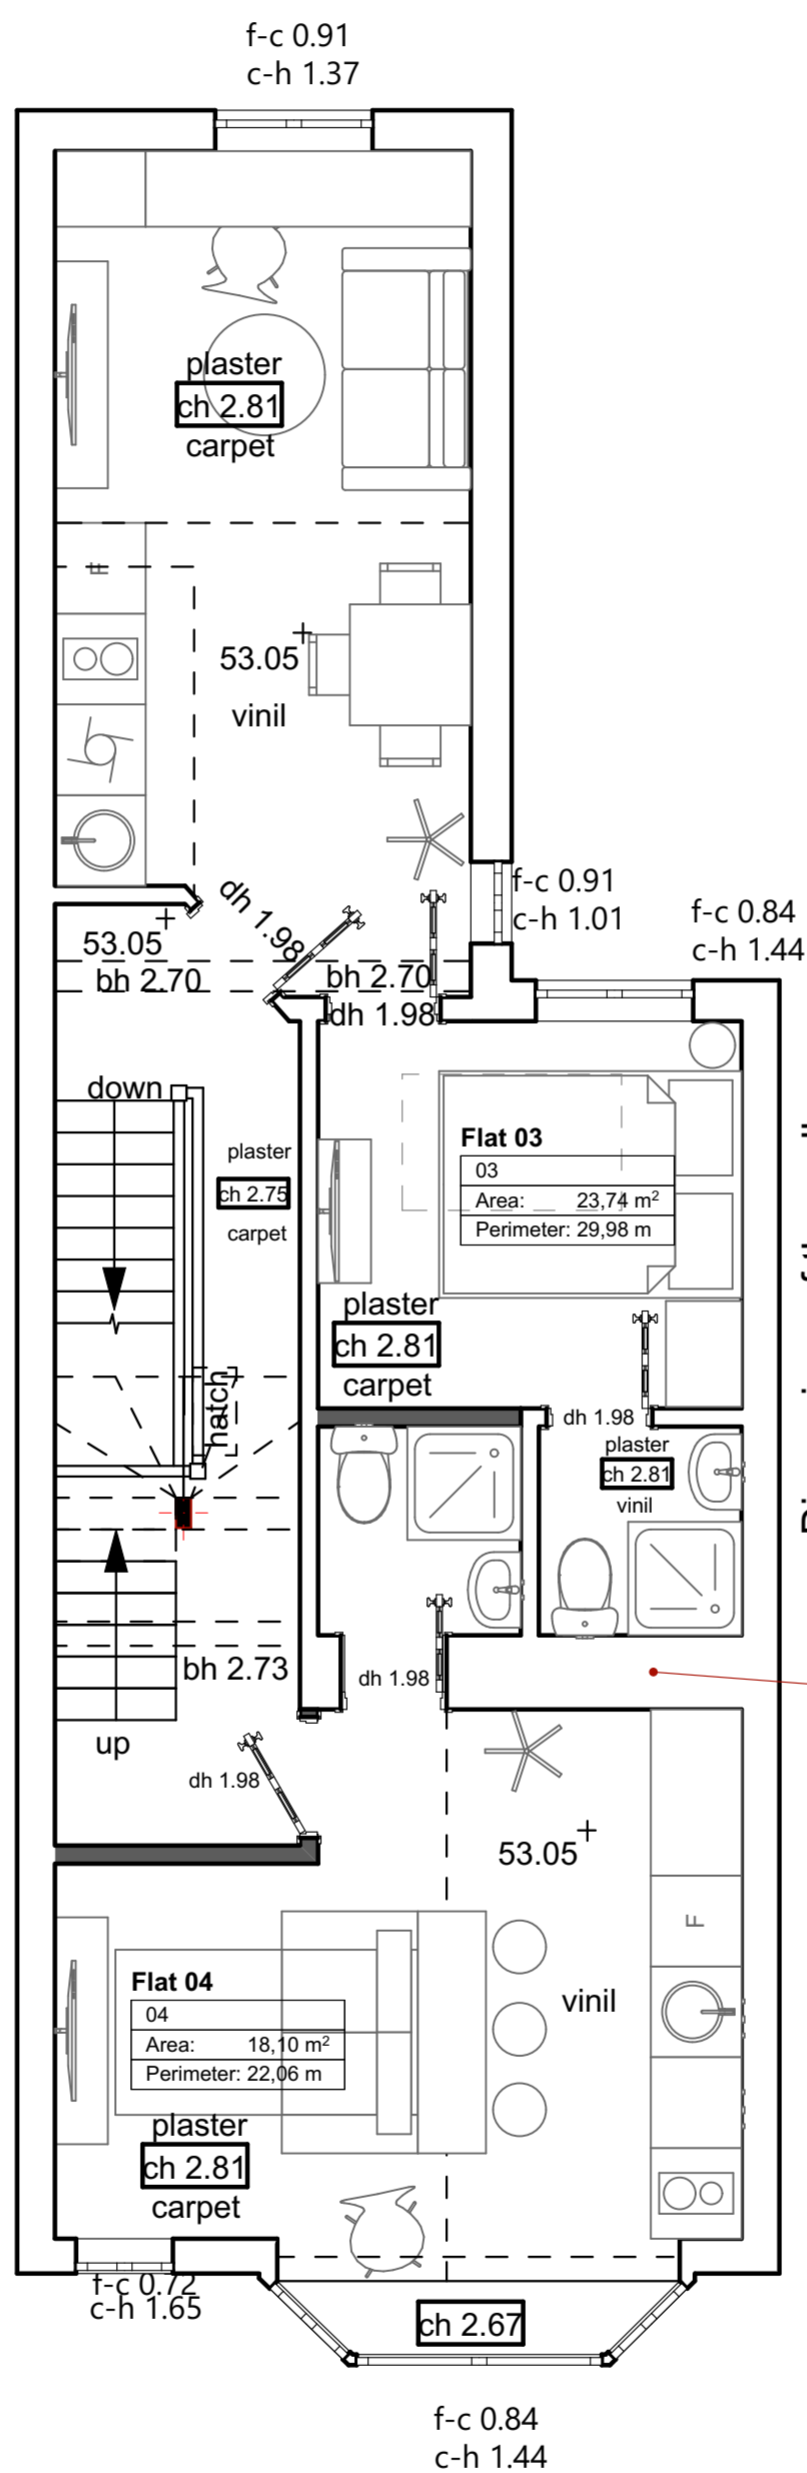

First Floor

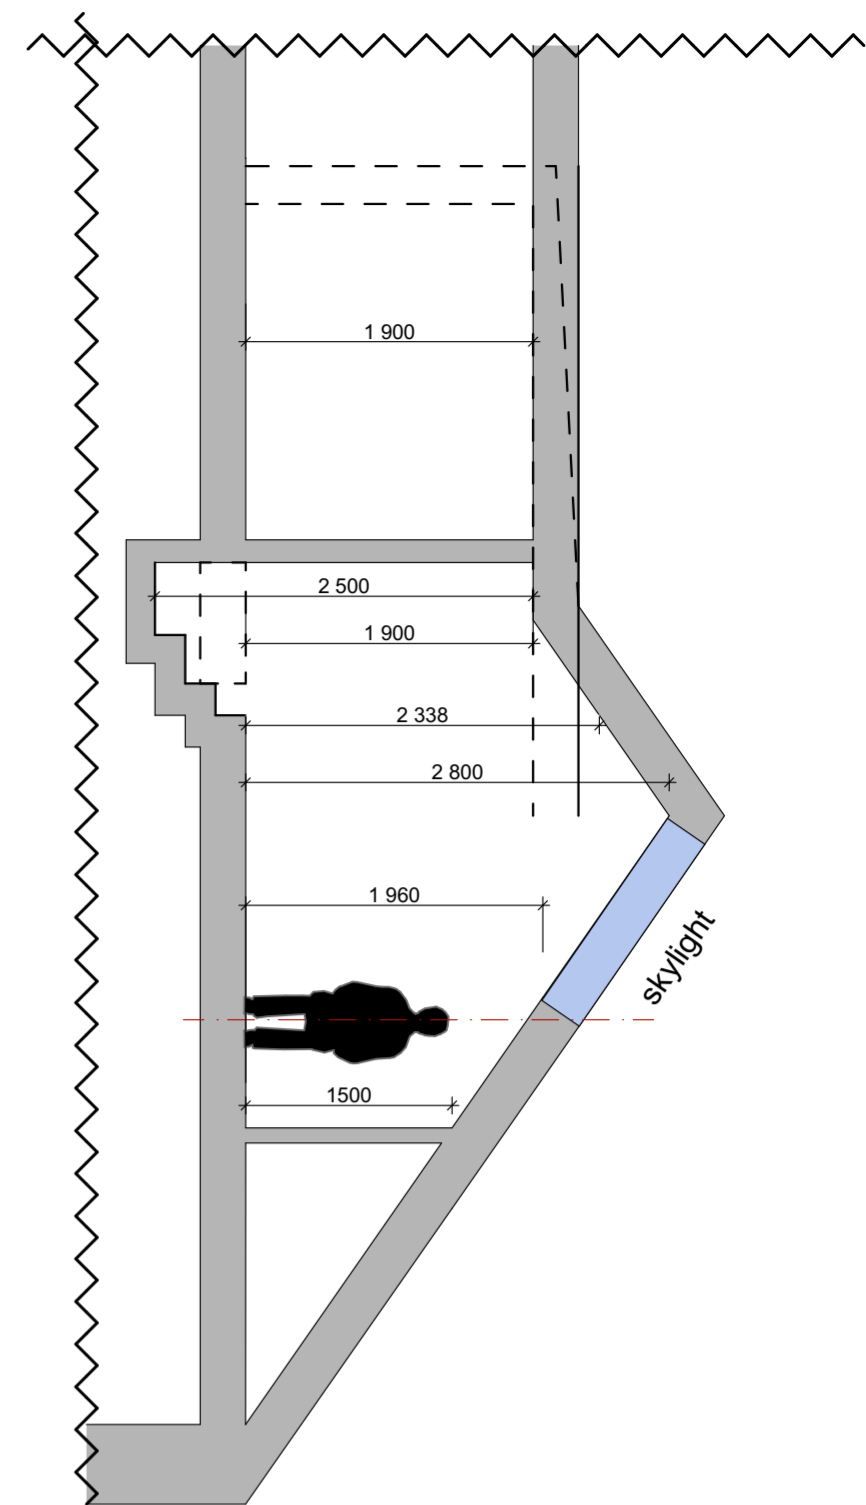

Section scheme 1-1

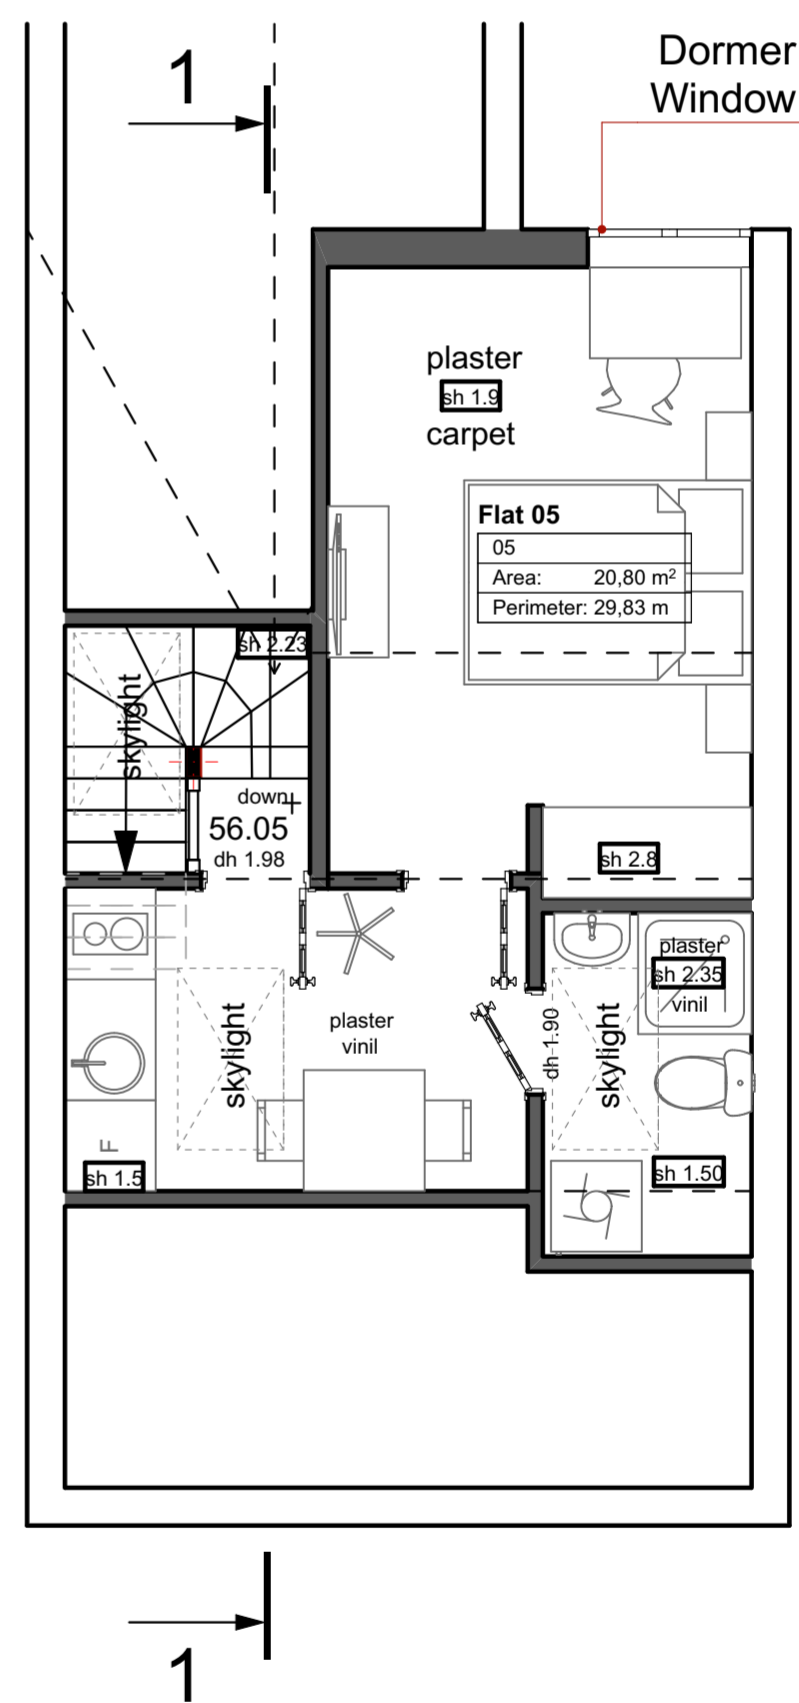

Attic Floor

Dimensions of the wall
have to be clarified on-site

*All dimensions should be checked after measuring
*Positioning and dimensions of the Skylights should be determined on-site according to the rafters positioning and sizes of Skylights, available on the local market.

*External wall of the dormer to be hung with tiles to match the existing roof.

DRAWING TITLE	Proposed plans	CLIENT	Key Asset Investment Ltd	ISSUE No.	Revision C
	ADDRESS	8 MINSTER ROAD COVENTRY CV1 3AF	DRAWING No.	005	SCALE
			DATE	04.02.2019	