
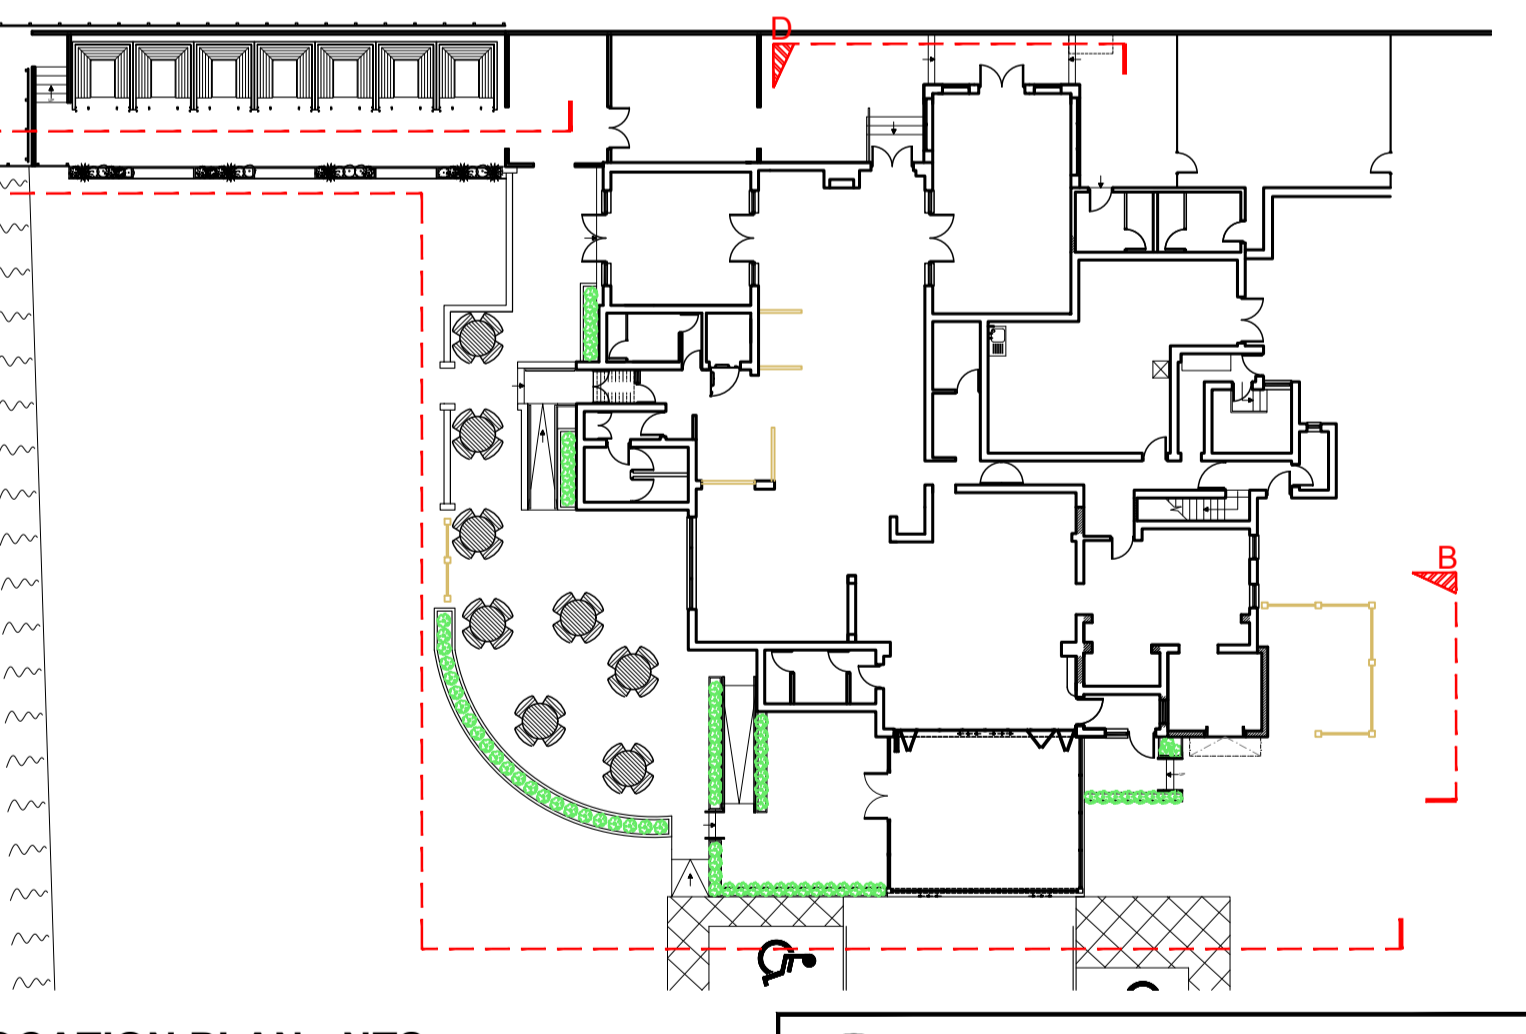
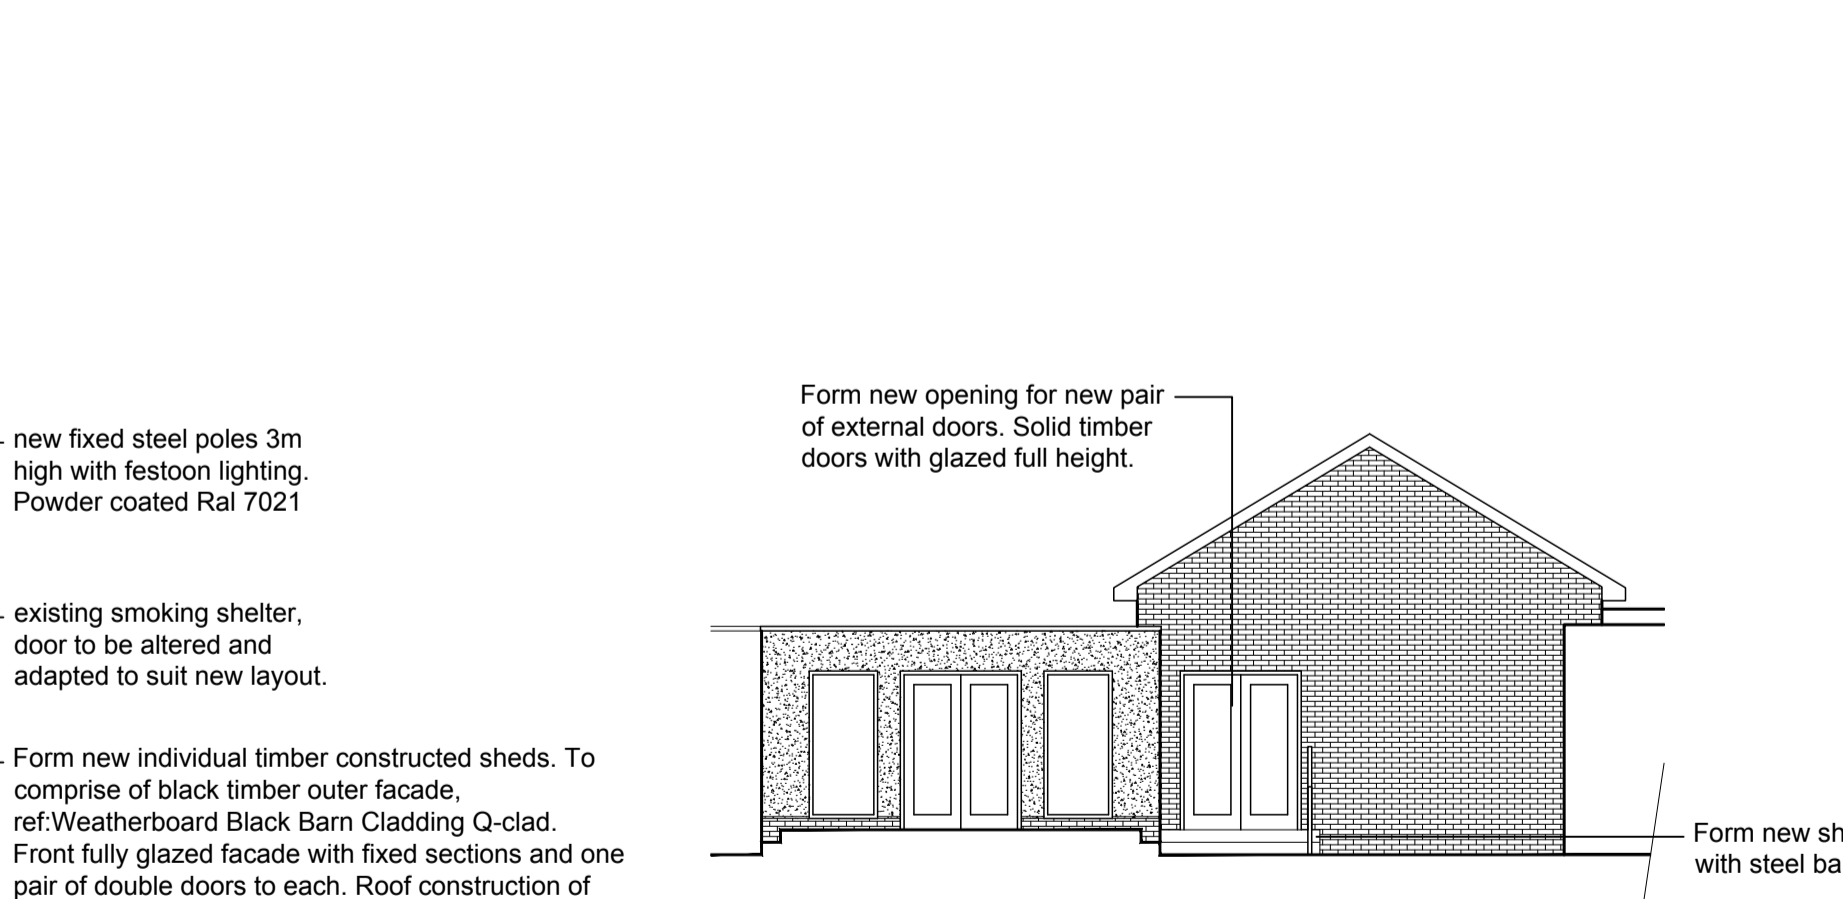
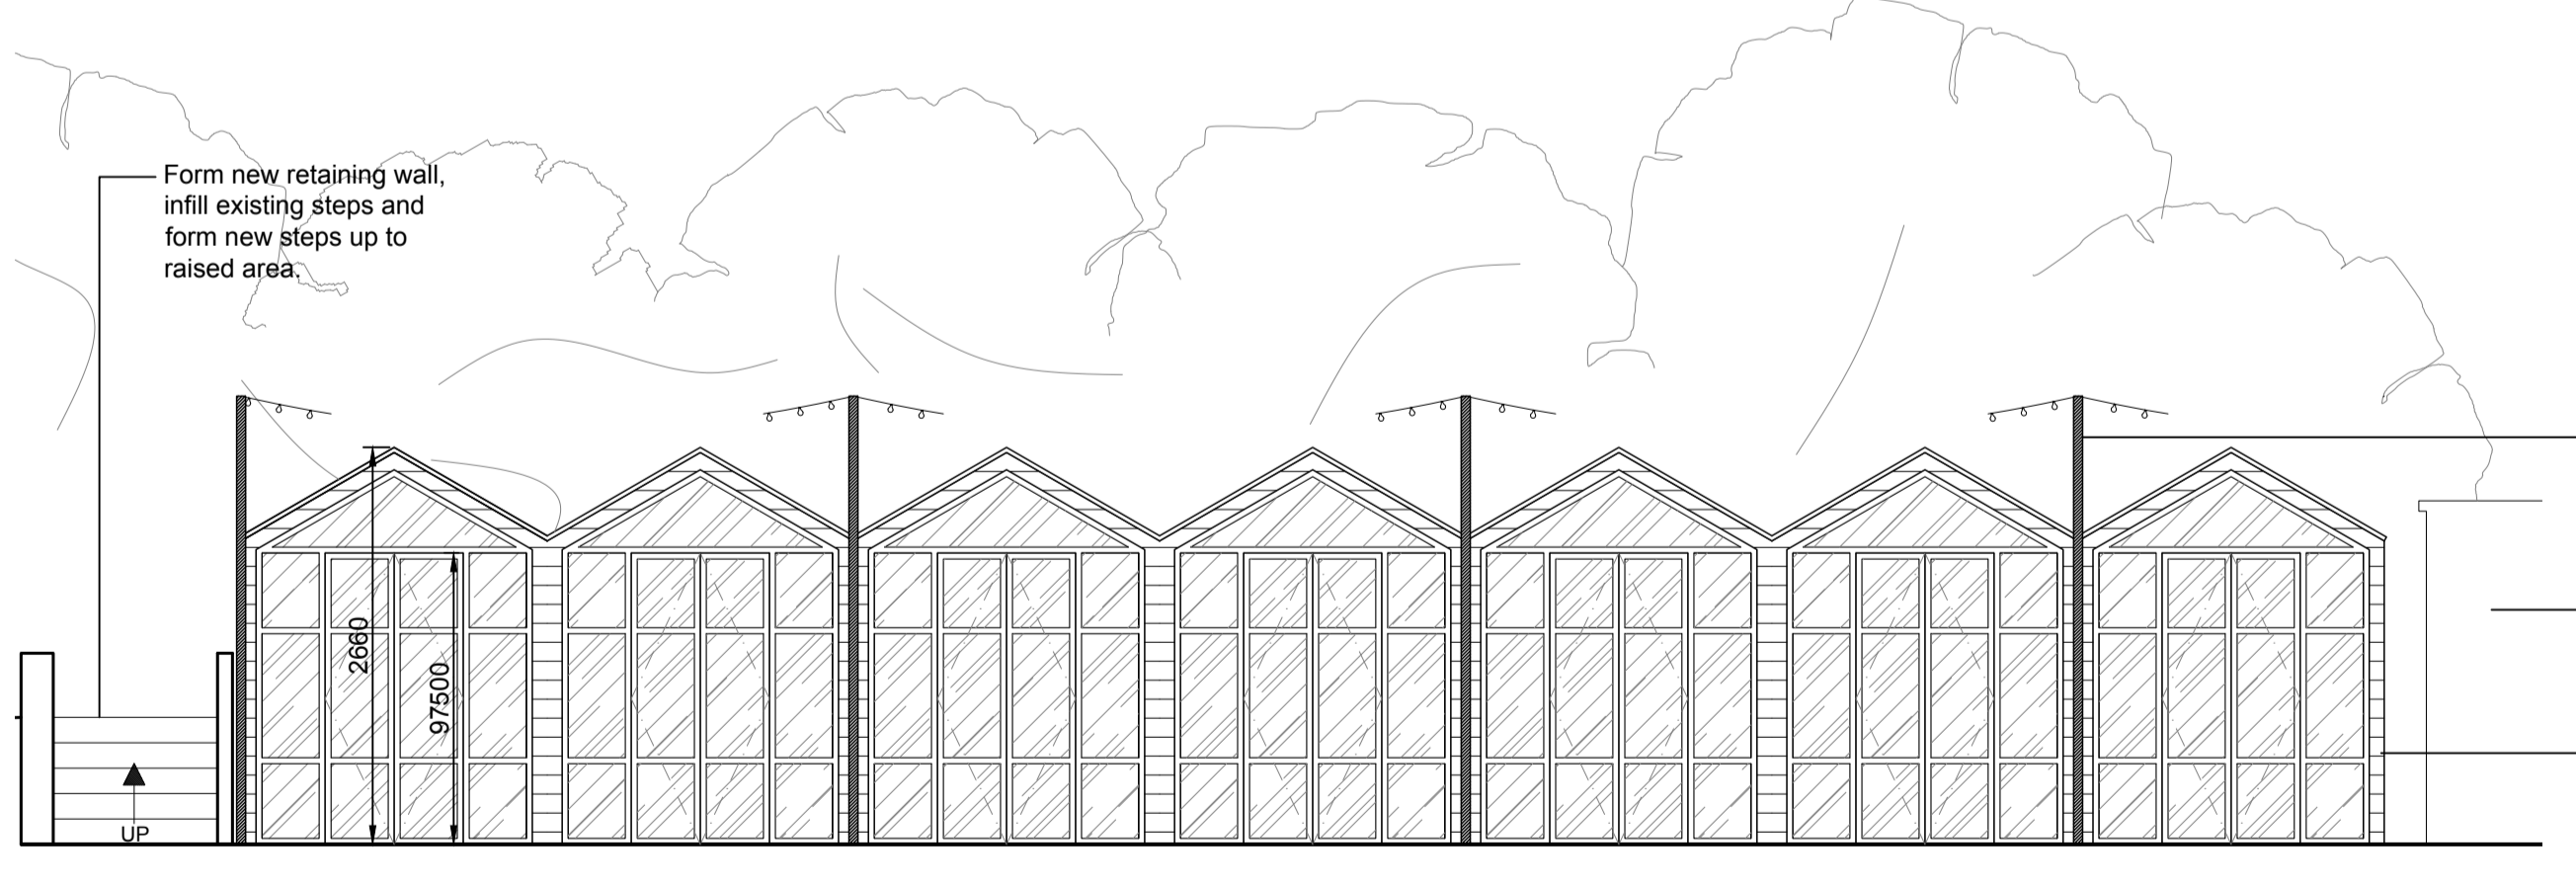
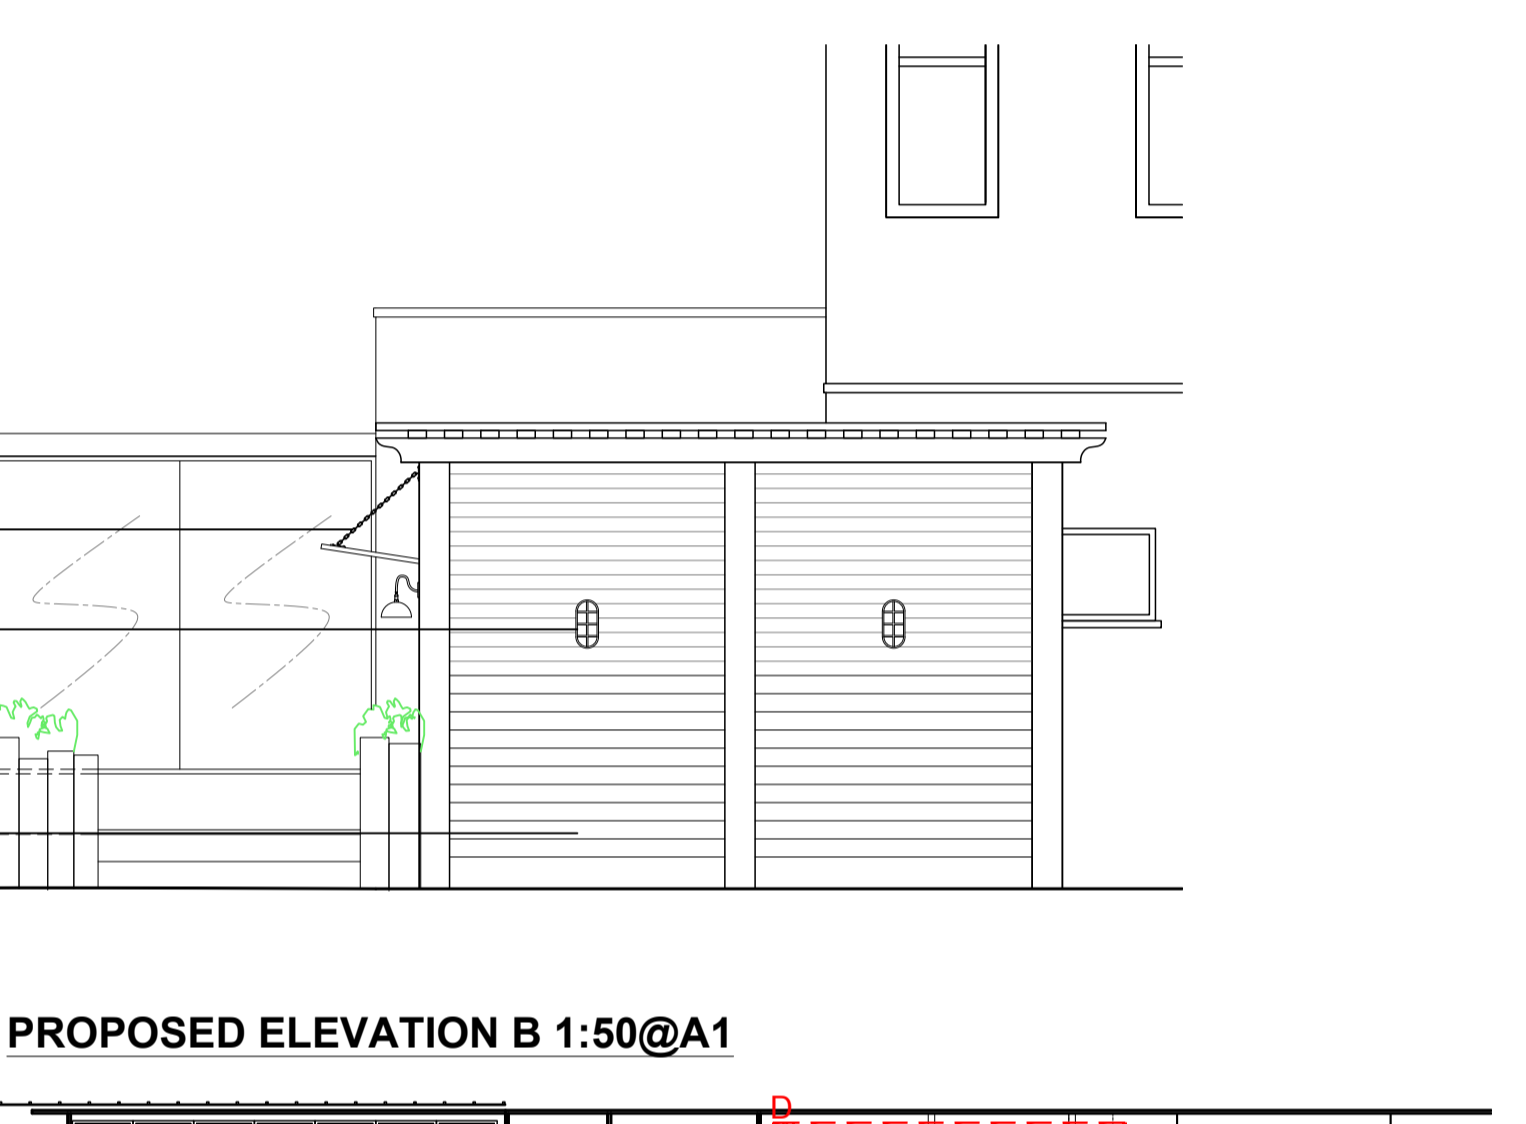
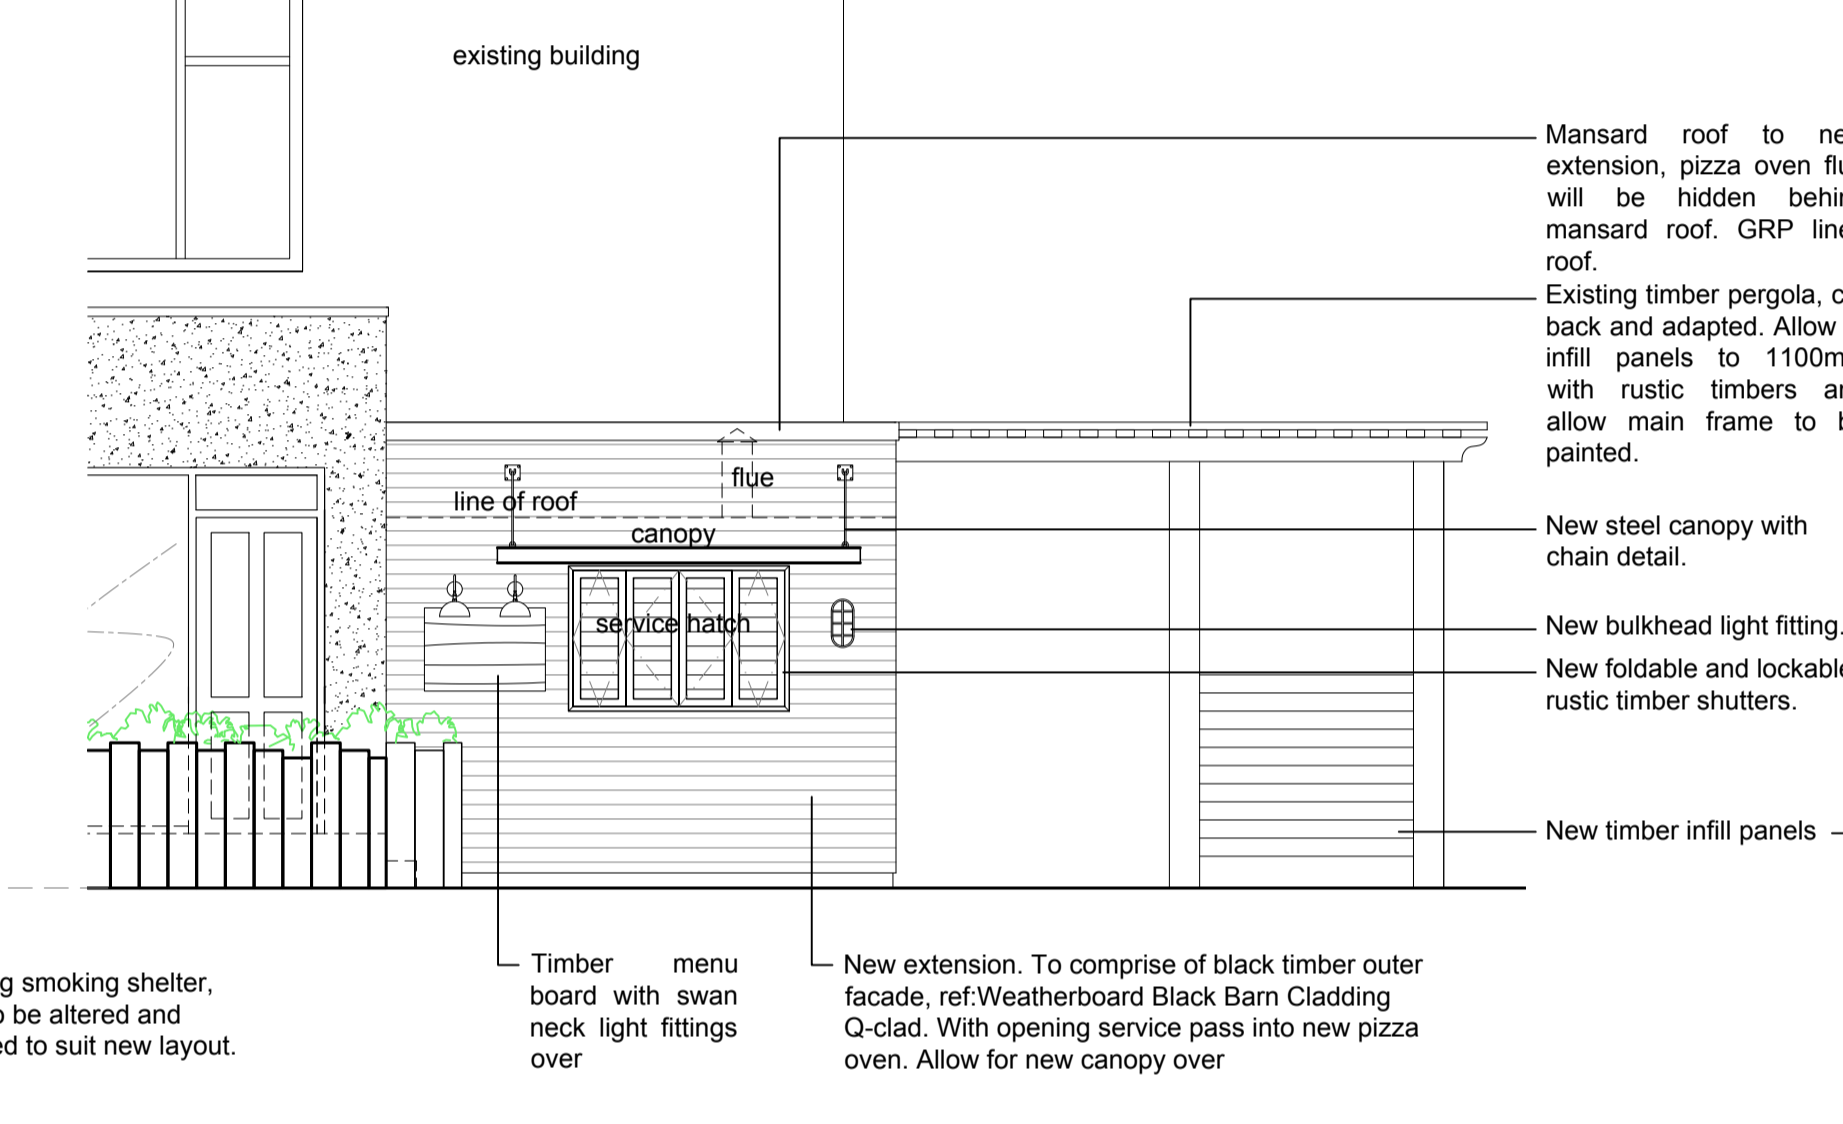


do not scale dimensions from this drawing, if in doubt refer to js design. this drawing remains the copyright of the js design partnership alone. all materials specified must be used in accordance with the manufacturers recommendations and all relevant current codes of practice.

rev	date	note

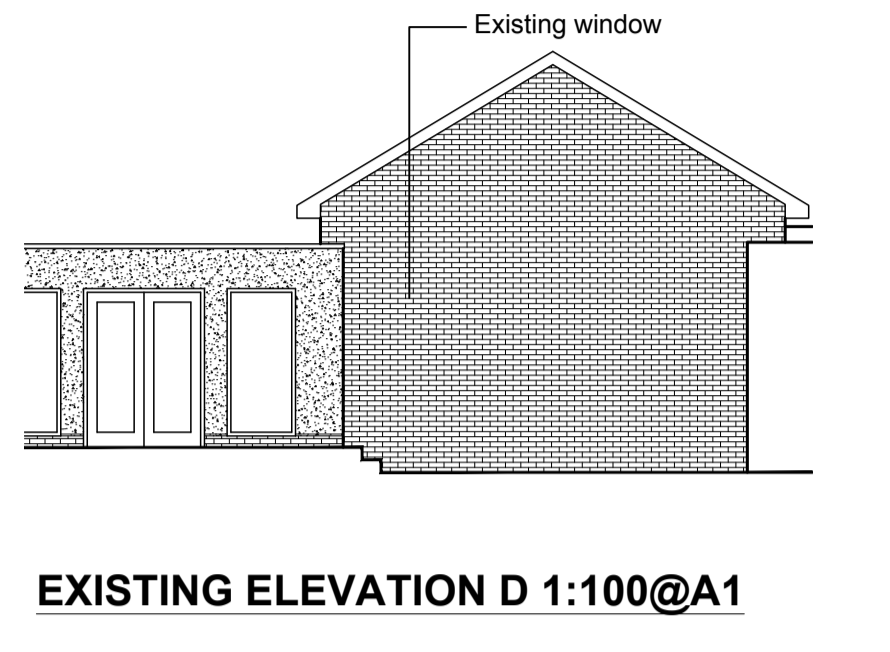

Ref image: bulk head lights

Ref image: swan neck lights

jsd the jsdesign partnership
architects and interior designers
Unit 5, Peel House, 2 Taunton Street, Shipley Bradford, BD18 3NA.
tel: 01274 533022 email: info@jsdesignpartnership.co.uk
the jsdesign partnership is a limited liability partnership registered no 021 262211

client
EVERARDS
address
THE MILLPOOL
HIPSWELL HWY,
COVENTRY,
CV2 5FR

drawing title
EXISTING & PROPOSED ELEVATIONS

drawing no	rev	date	drawn by	checked	scale @ A1
7504-03	-	30.10.18	FP	SA	VARIES