


REVISION:

1	
---	--

This drawing is the property of C14. Copyright and design right are reserved by them and the drawing is issued on the condition that it is not copied either wholly or in part without the written consent of C14.

Figured dimensions to take preference over those scaled. All dimensions to be checked on site before commencement of any work or shop drawings. This drawing is to be read with the specification when existing. Any discrepancies should be brought to the attention of the architect / designer.

EXISTING NUMBER OF ROOMS: 29
CAPACITY: 33 RESIDENTS

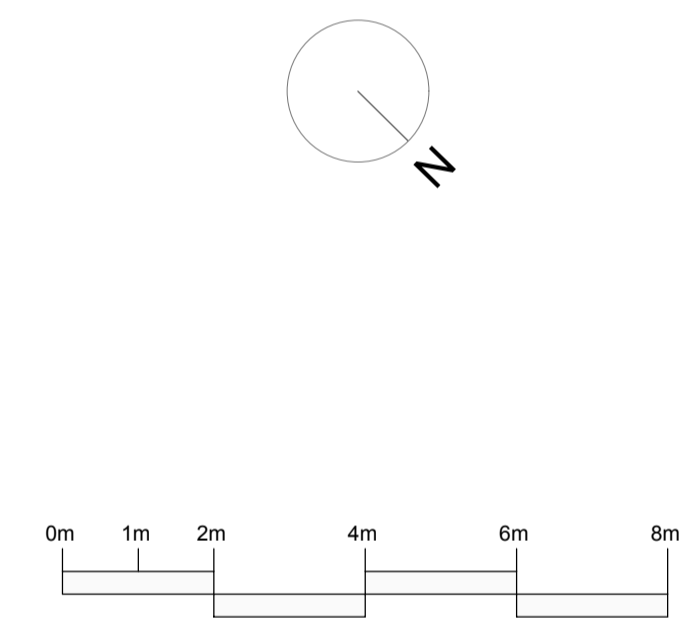


C14 95 Spencer Street,
Birmingham B18 6DA.
Tel: 0121 523 1164
Email: cs@c14designs.com

PROPOSED DEVELOPMENT
AT OAKRIDGE CARE HOME, 23-25 EARLSDON
AVENUE SOUTH, COVENTRY, CV5 6DU


EXISTING FLOOR PLANS

1:100 @ A1 10/05/2018 XK


PRELIMINARY

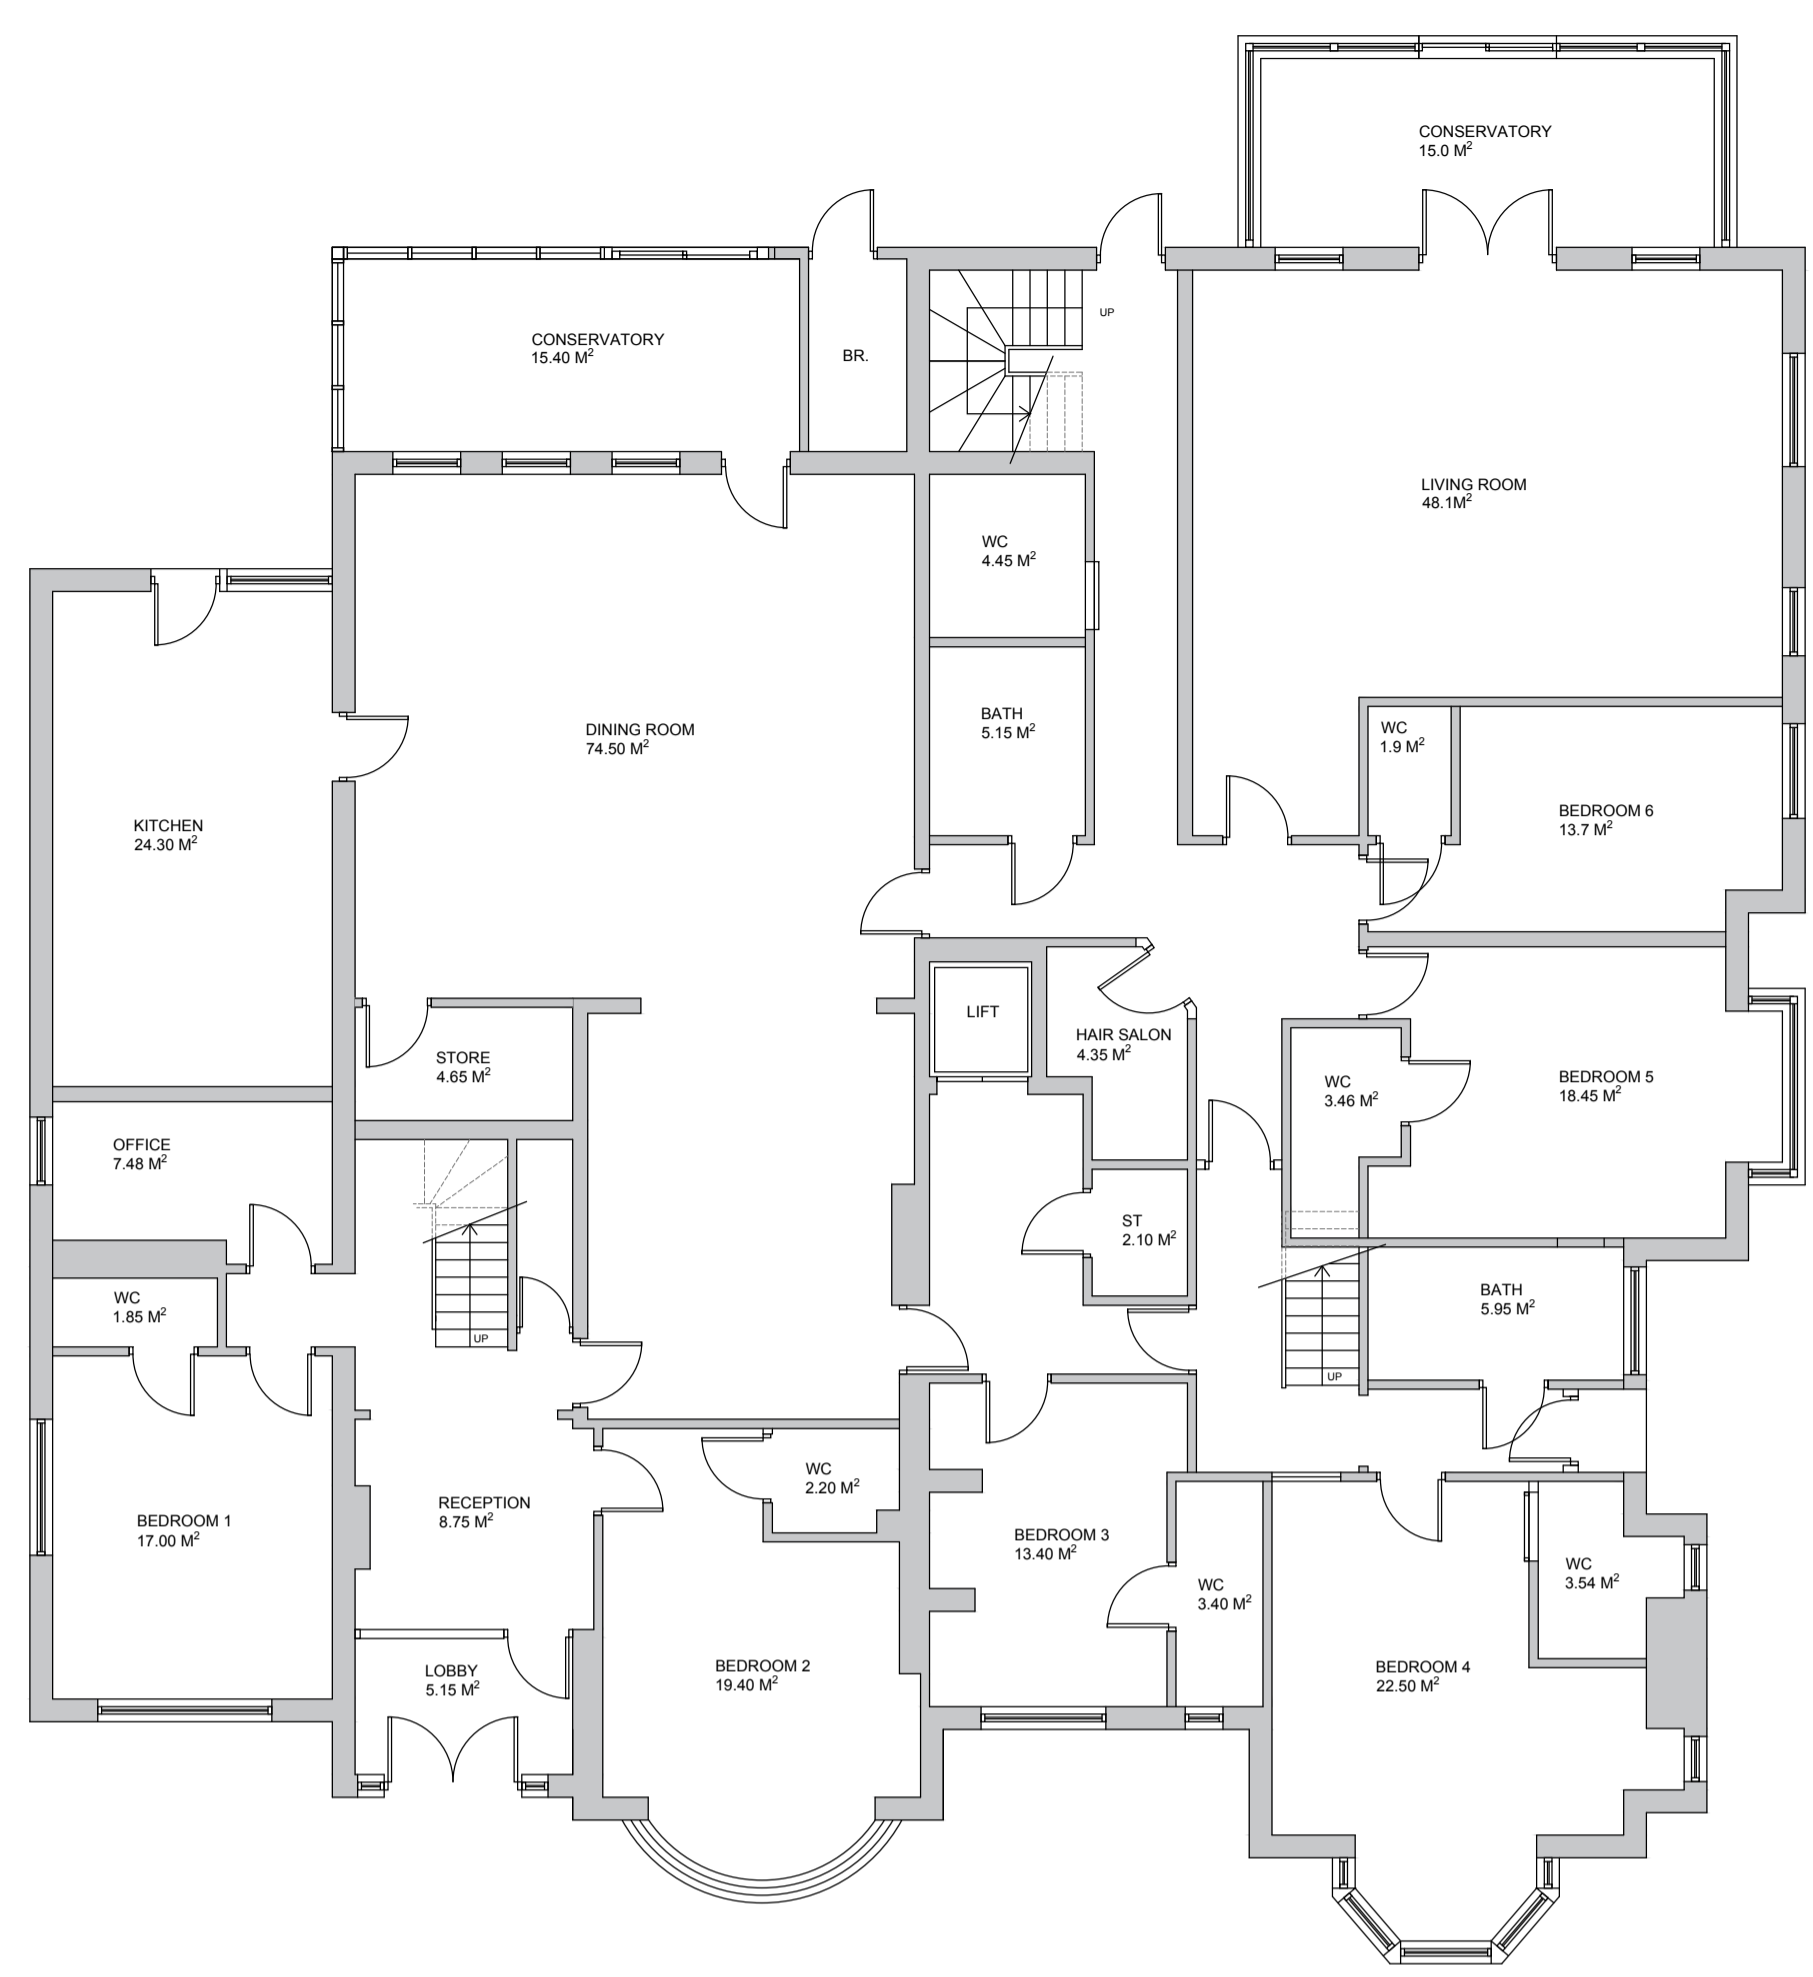


EXISTING GROUND FLOOR PLAN

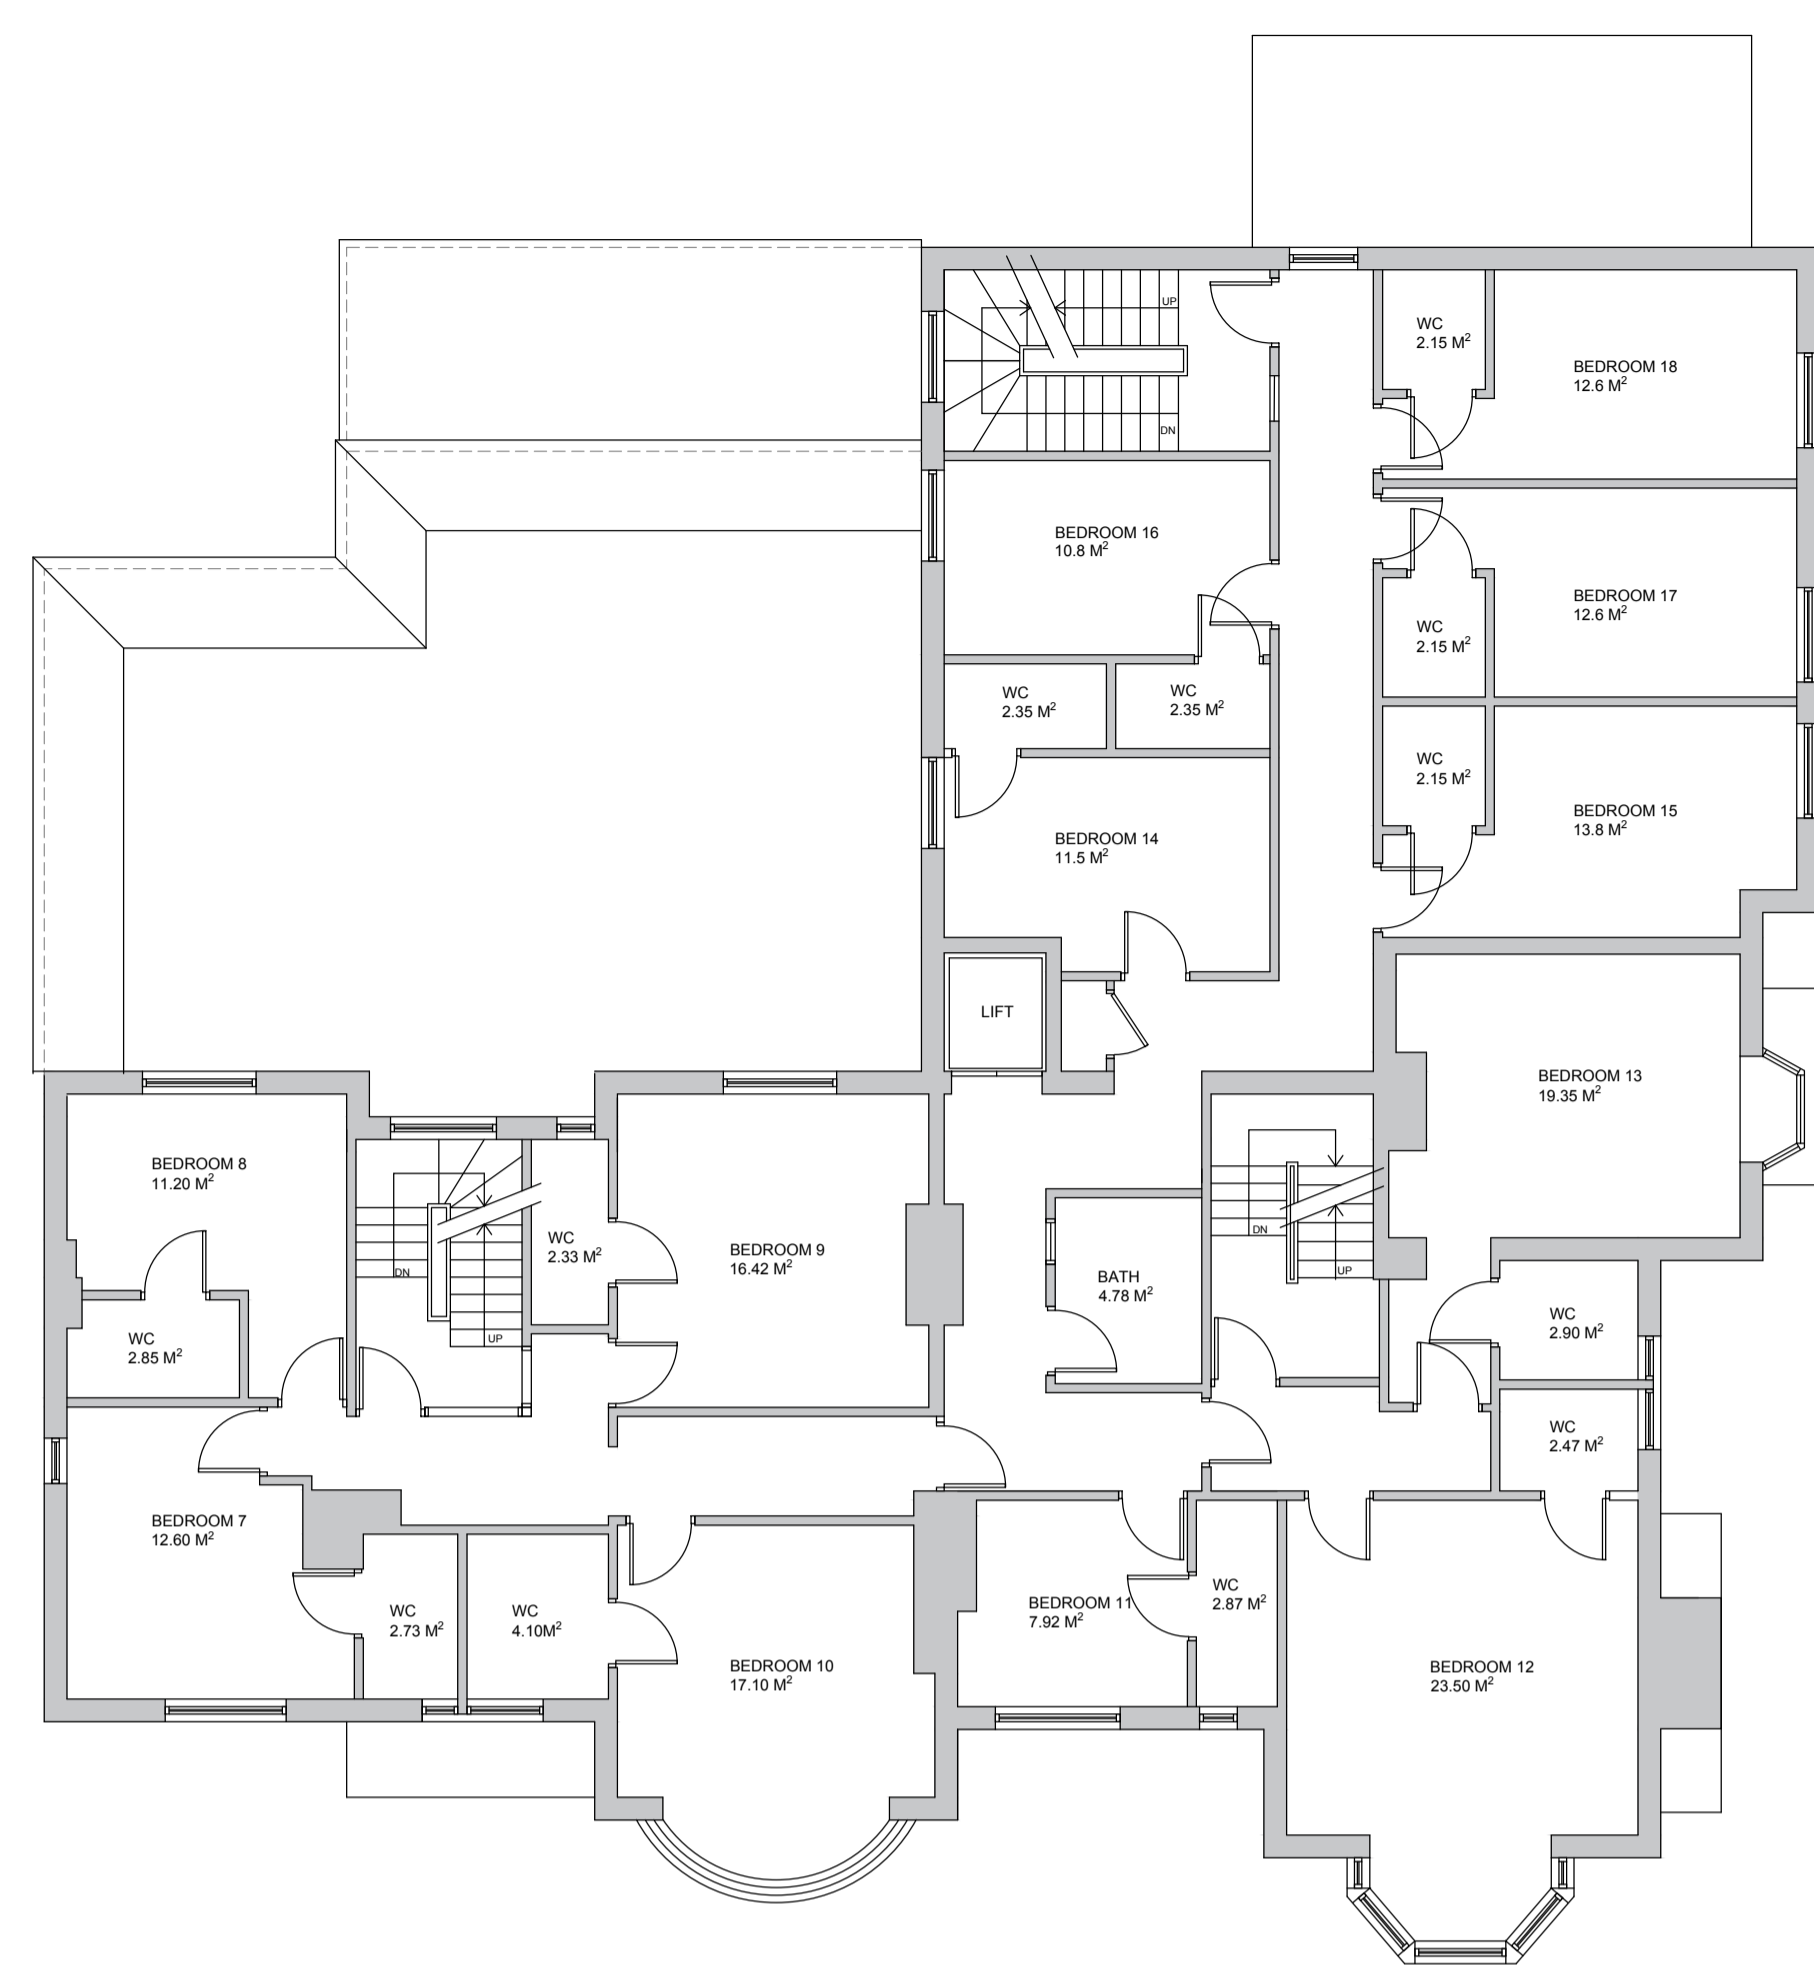

EXISTING FIRST FLOOR PLAN

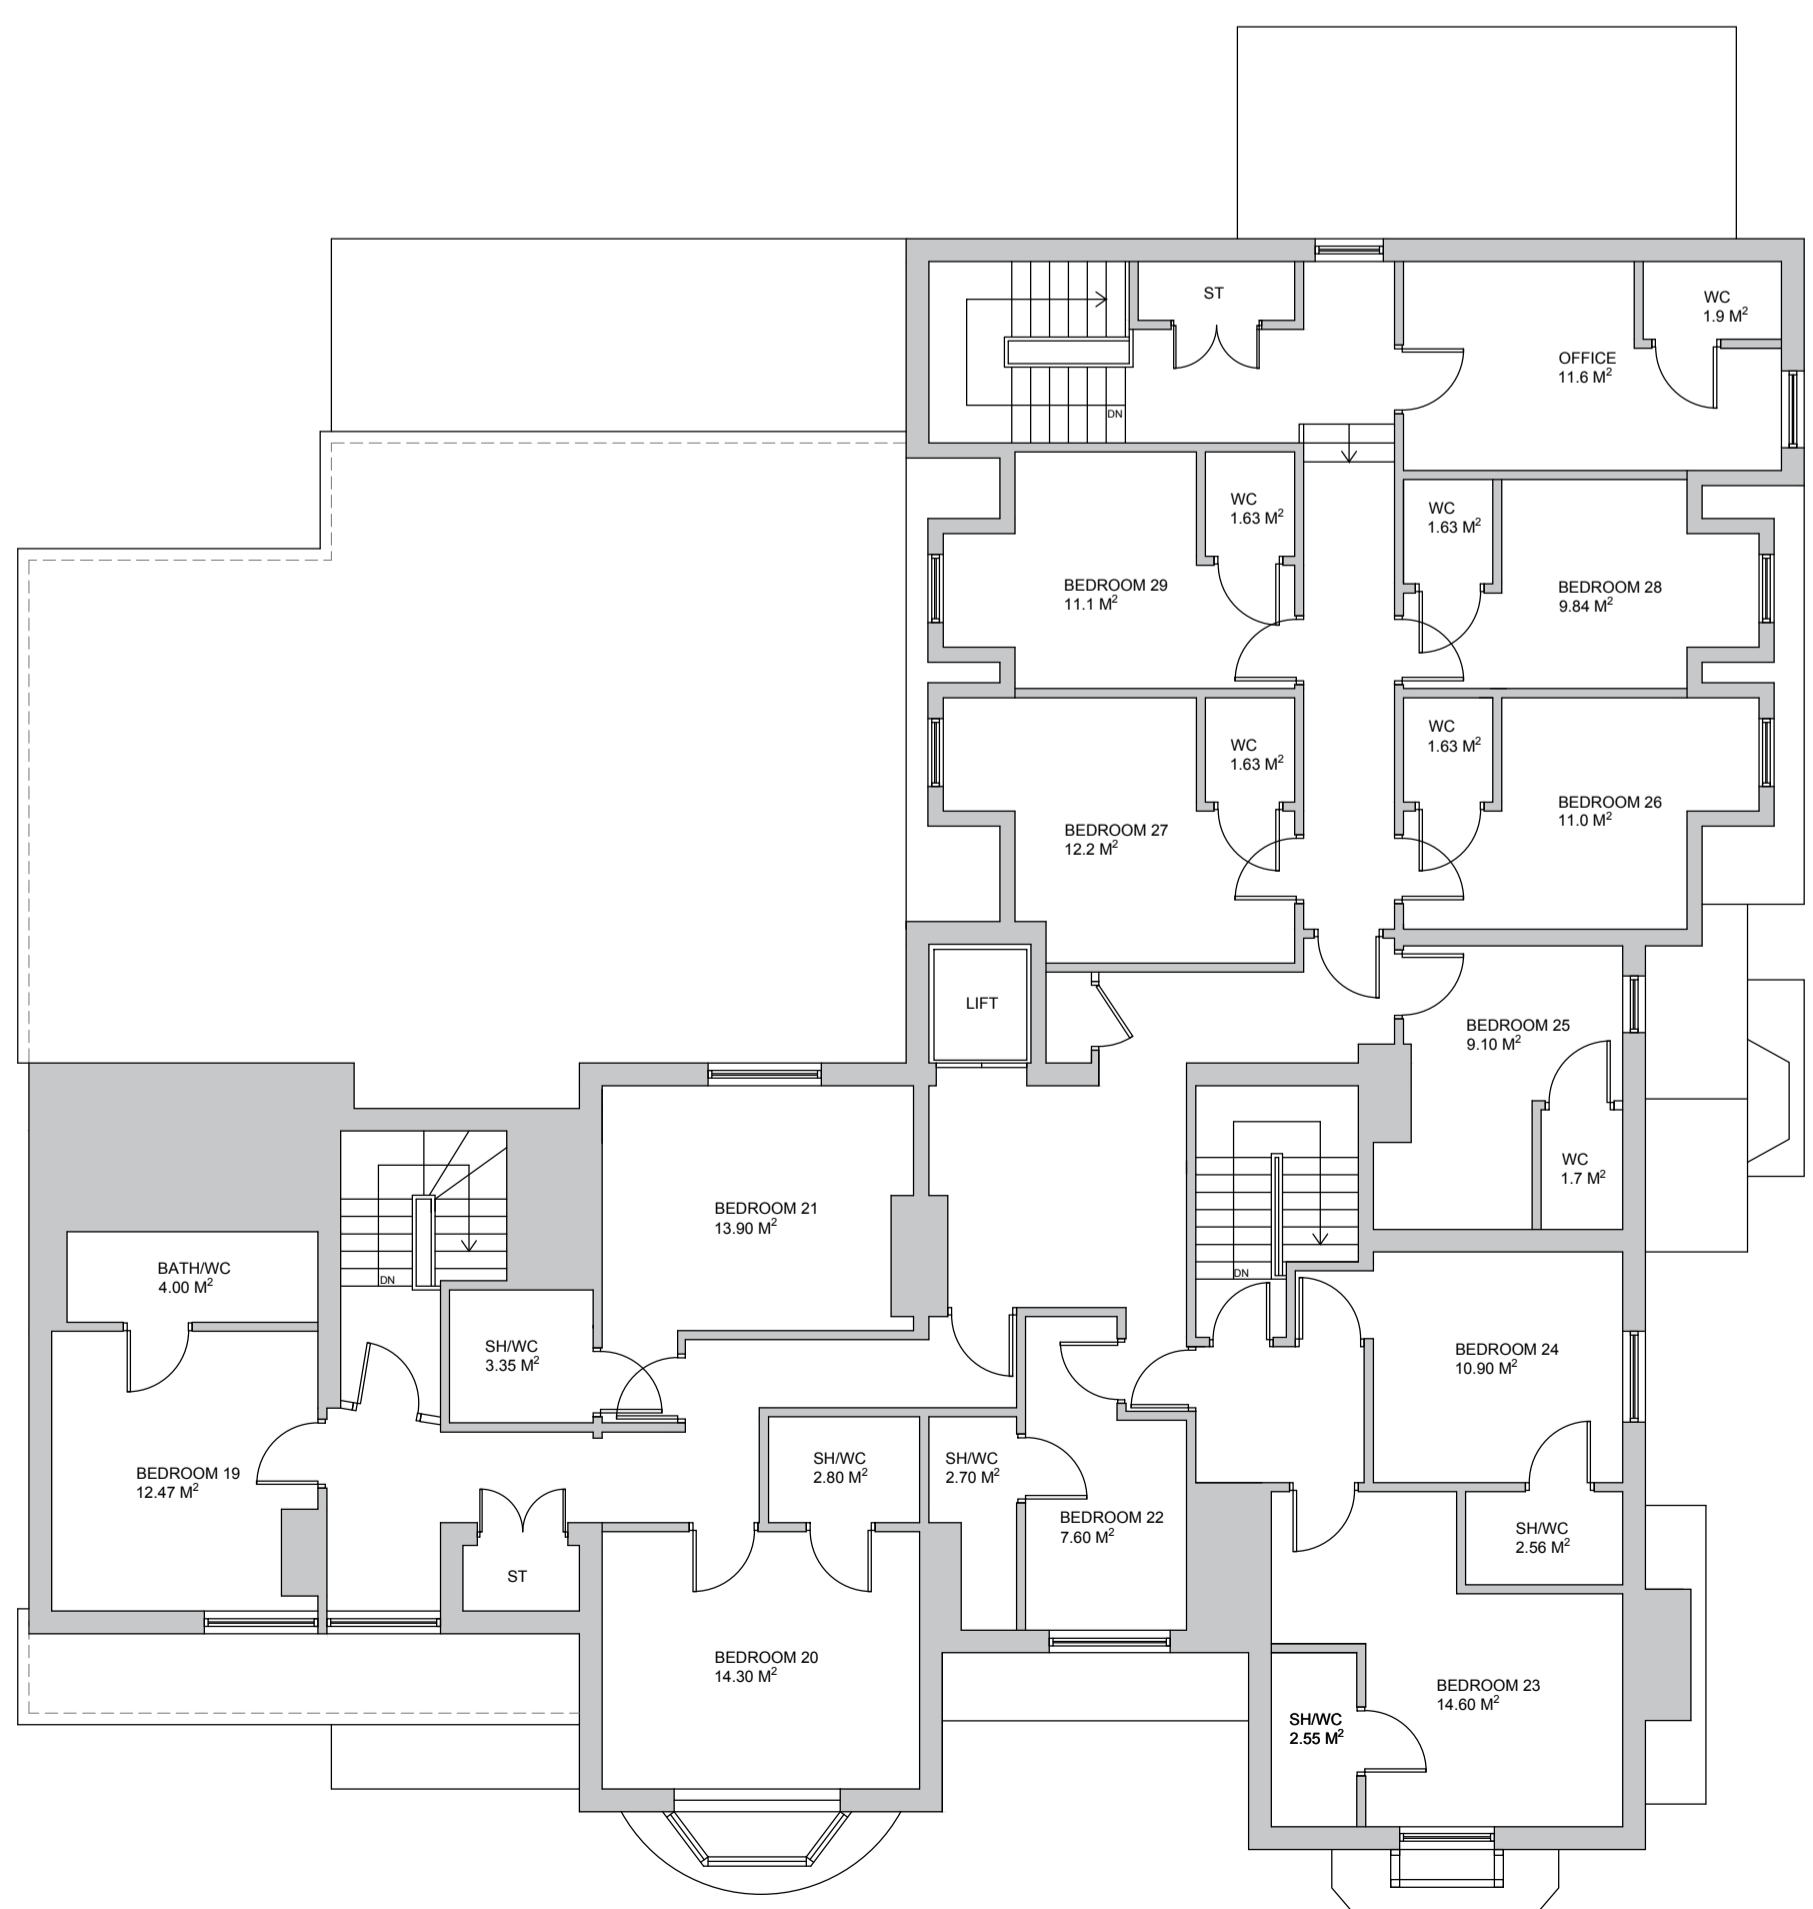

EXISTING SECOND FLOOR PLAN

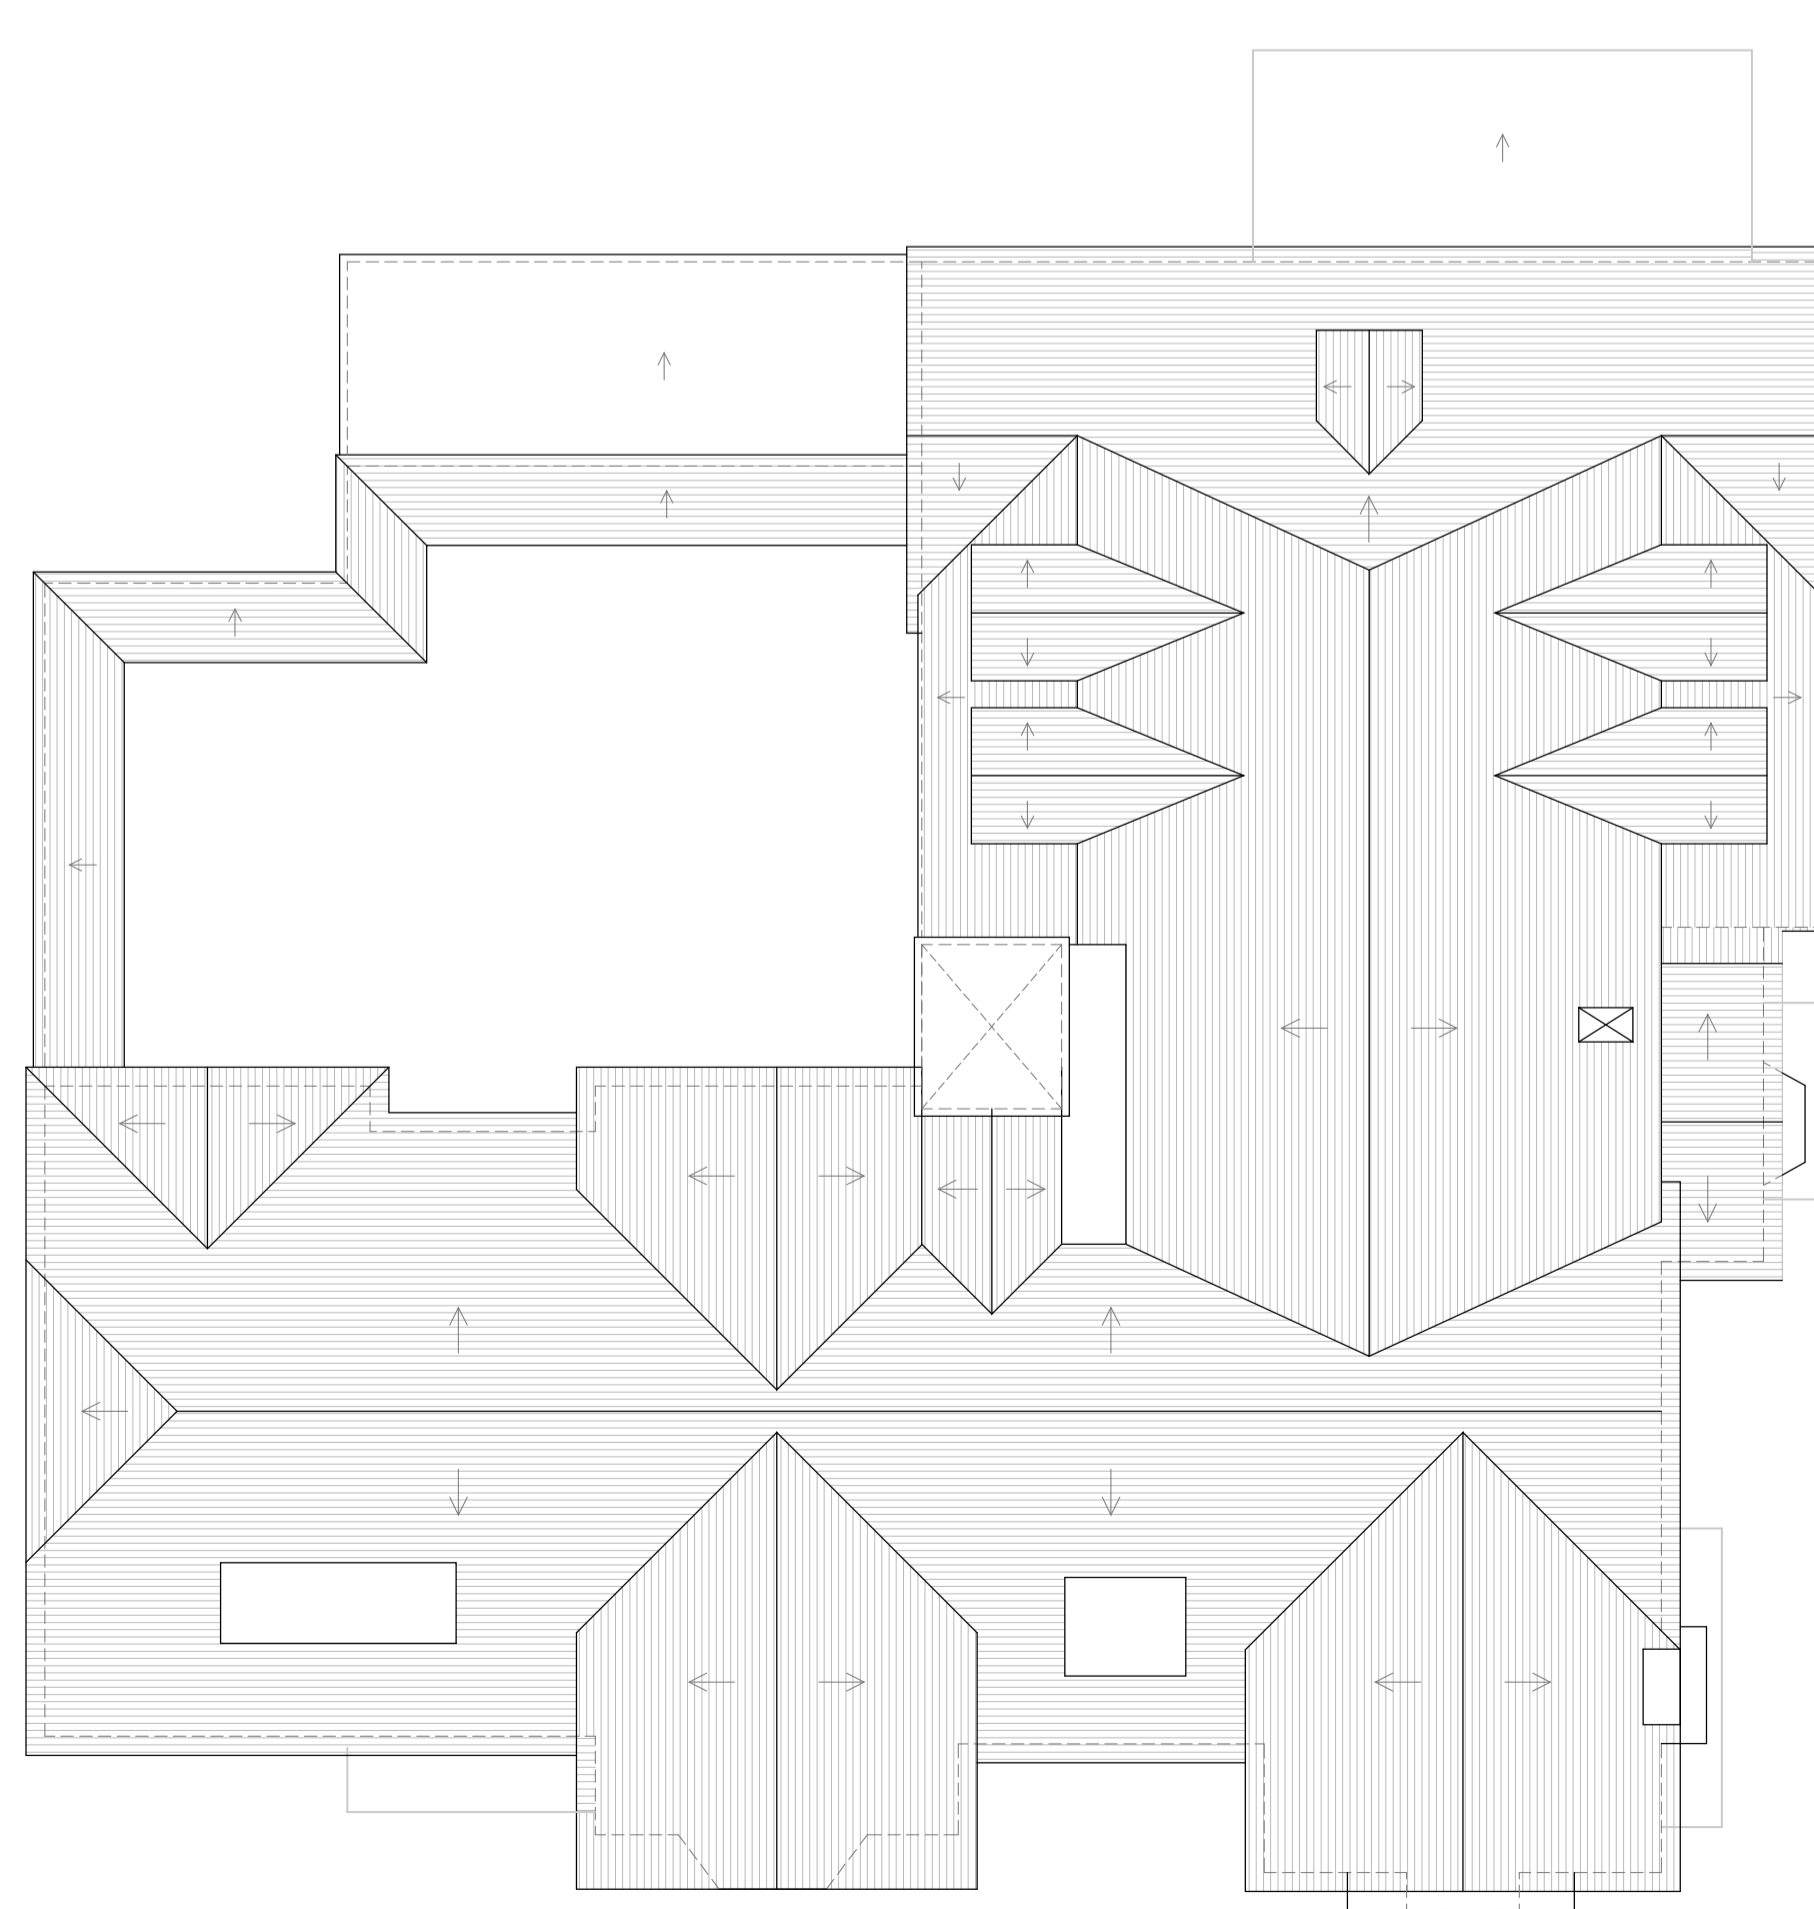

EXISTING ROOF PLAN