



This is the design intent, contractor to provide detail proposals for approval by design team



A-A Elevation Library Road (Existing) 1:100

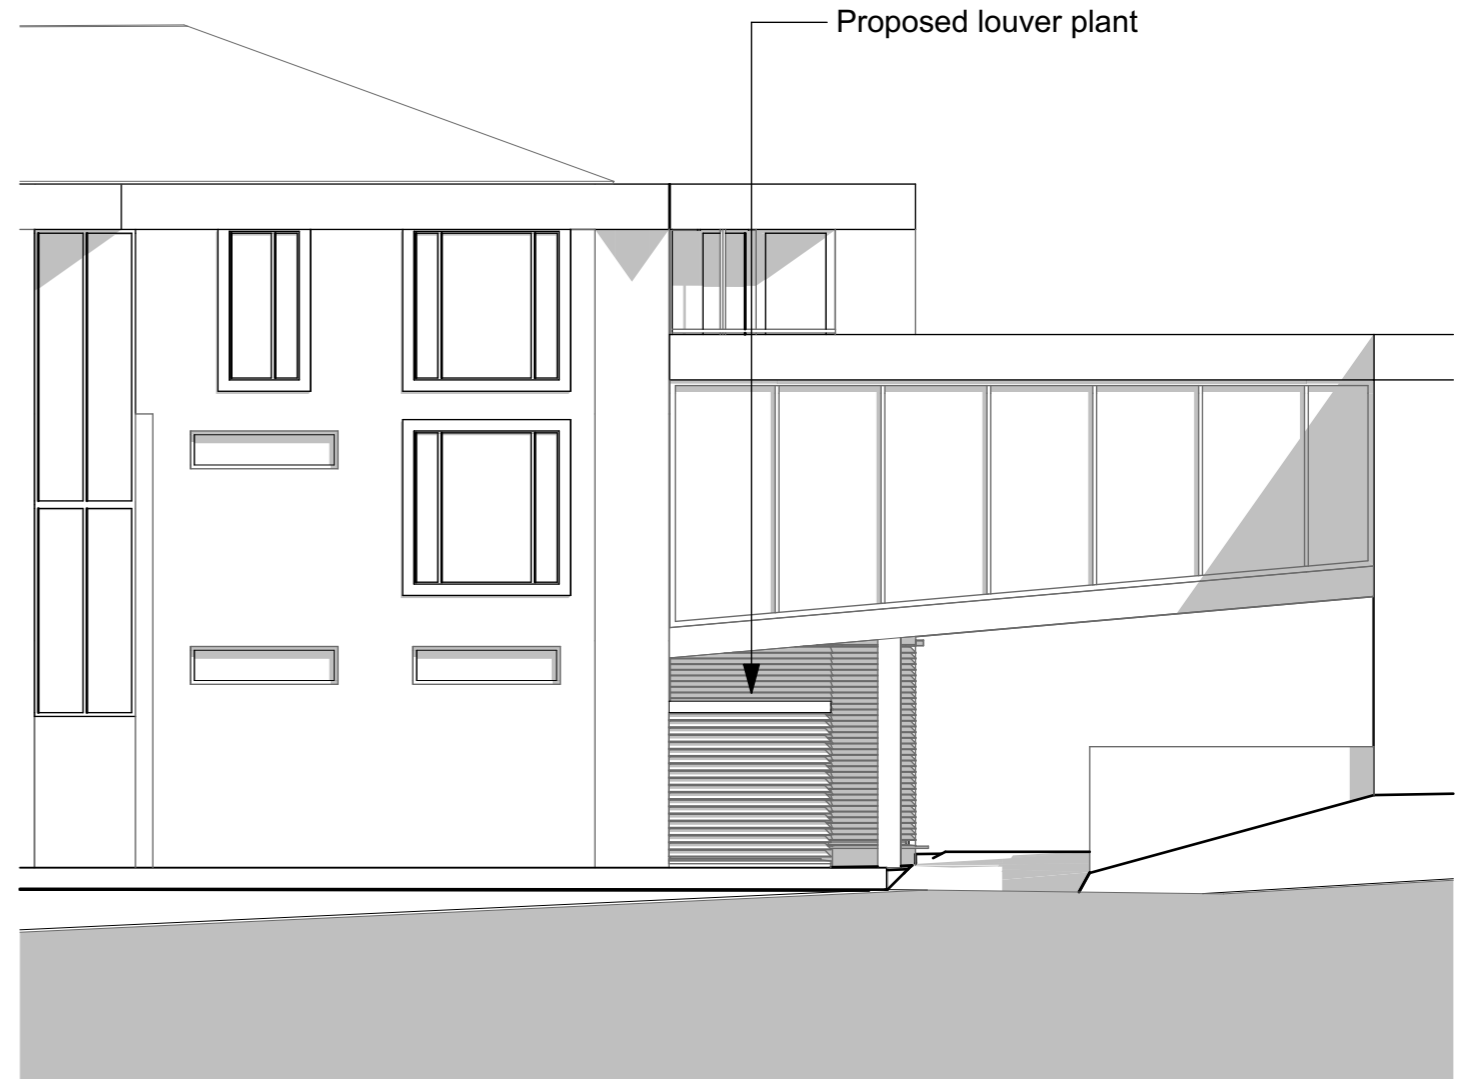

A-A Elevation Library Road (Proposed) 1:100

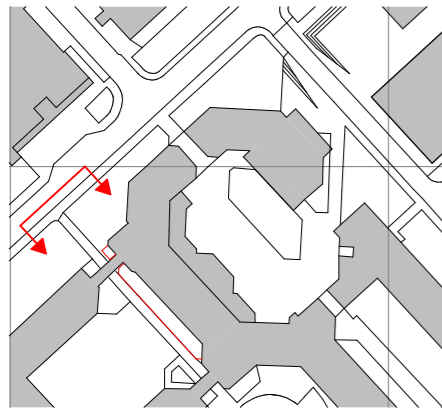

RevID	Change Name	Issue Date
01	Planning	11/03/2019

Client:  
**University of Warwick**  
 Project:  
**3281 - CTTR Refurbishment**

Drawing Title:  
**05 Elevations**  
**Library Road (Elevation A-A)**

Size: A3    Scale: 1:100    Issue: Design Development    Date: 11/03/2019  
 Drawing Title:  
**3281-A-UoW-3-05-101**

**OXFORD**  
 274 Banbury Road  
 Oxford  
 OX2 7DY  
 Tel: 01865 791728  
 Email: info@bgsarchitects.co.uk

**LONDON**  
 19 Eastbourne Terrace  
 London  
 W2 6LG  
 Tel: 020 3220 0230  
 www.bgsarchitects.co.uk

**bgsarchitects**