


This is the design intent, contractor to provide detail proposals for approval by design team

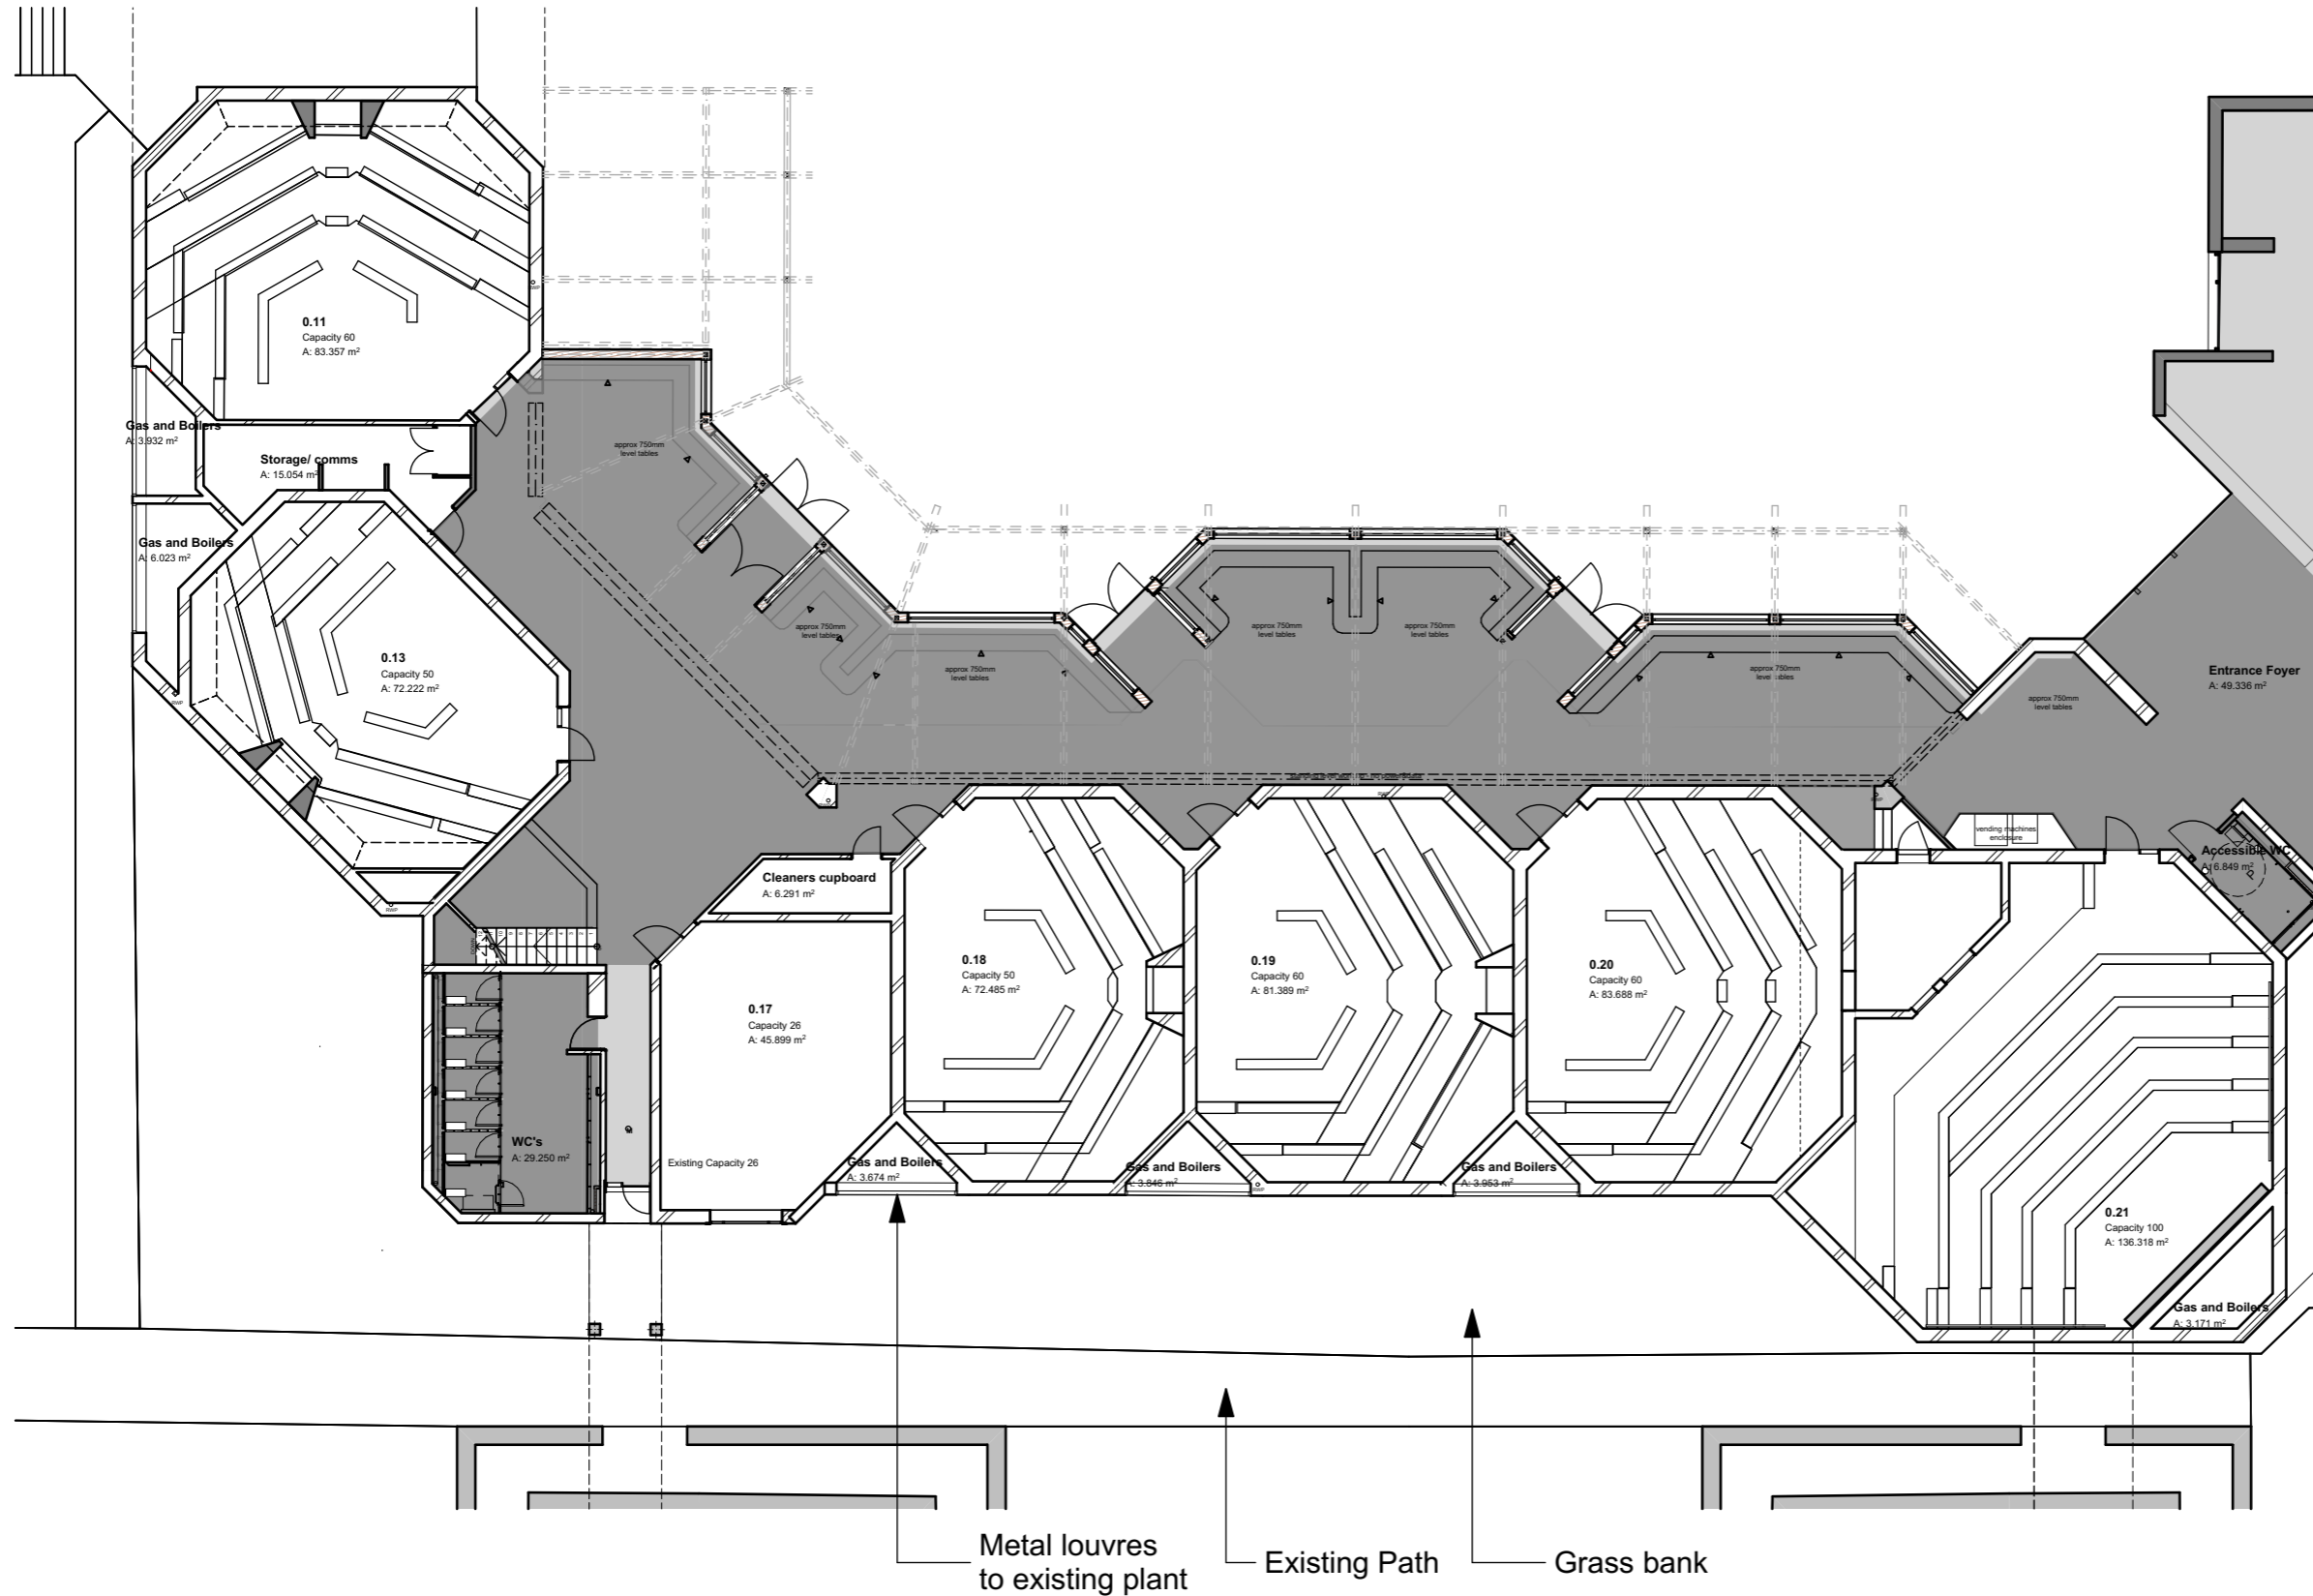

RevID	Change Name	Issue Date
01	Planning	11/03/2019

Client:  
**University of Warwick**  
 Project:  
**3281 - CTTR Refurbishment**

Drawing Title:  
**03 GA Plans**  
**GA Ground Floor Existing**

Size: A3    Scale: 1:200    Issue: Design Development    Date: 11/03/2019

Drawing Title:  
**3281-A-UoW-3-03-151**

<b>OXFORD</b> 274 Banbury Road Oxford OX2 7DY Tel: 01865 791728 Email: info@bgsarchitects.co.uk	<b>LONDON</b> 19 Eastbourne Terrace London W2 6LG Tel: 020 3220 0230 www.bgsarchitects.co.uk
--	---

**bgsarchitects**