


0. 00-Ground Floor 1:100

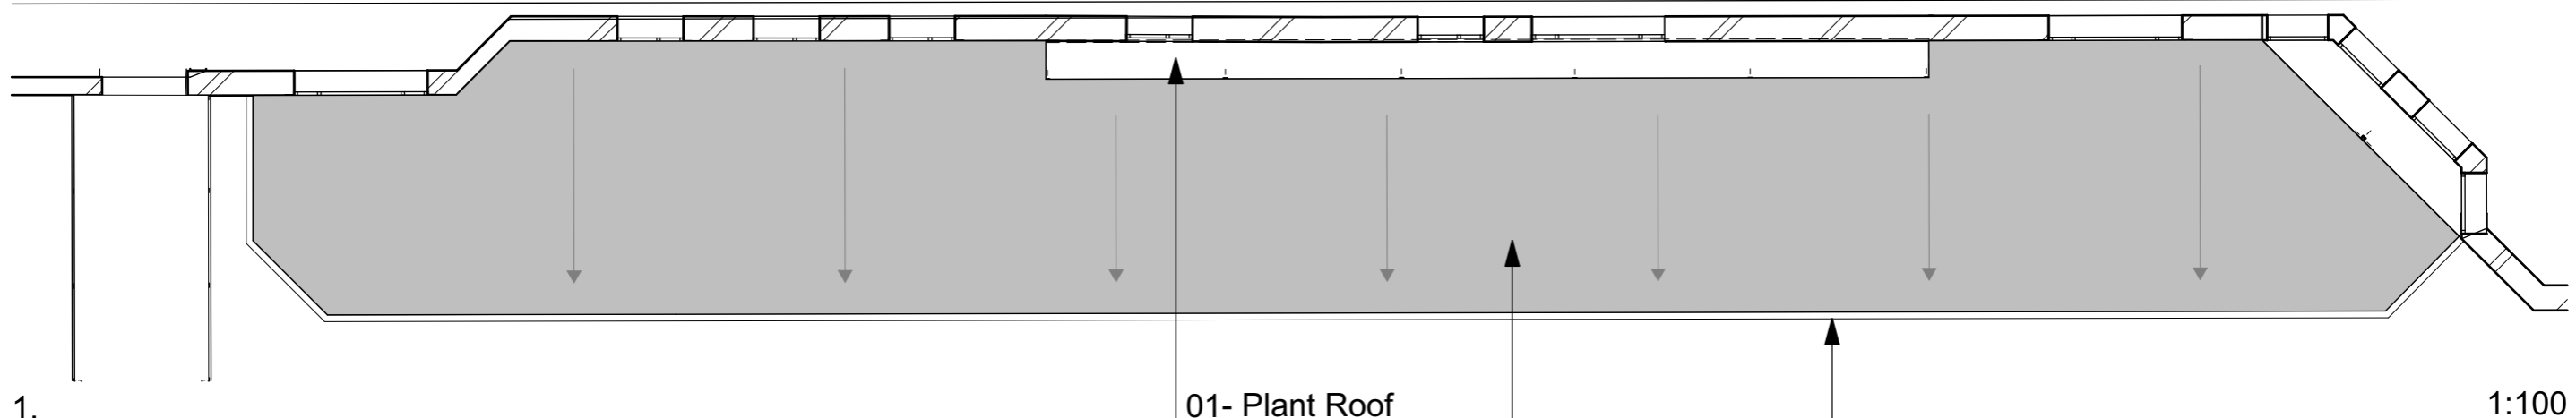

Sika Sarnafil roof to match the extension completed in 2018

Alumasc Gutter to match phase 2 works

| RevID | Change Name | Issue Date |
|-------|-------------|------------|
| 01 | Stage 2 | 15/02/2019 |
| 02 | Planning | 11/03/2019 |

Client:
University of Warwick
 Project:
3281 - CTTR Refurbishment

Drawing Title:
Plant Room
017-0.21 Plant Room Plans

Size: A3 Scale: 1:100 Issue: Design Development Date: 11/03/2019

Drawing Title:
3281-A-UoW-3-03-111

OXFORD
 274 Banbury Road
 Oxford
 OX2 7DY
 Tel: 01865 791728
 Email: info@bgsarchitects.co.uk

LONDON
 19 Eastbourne Terrace
 London
 W2 6LG
 Tel: 020 3220 0230
 www.bgsarchitects.co.uk

bgsarchitects

