




KEY:

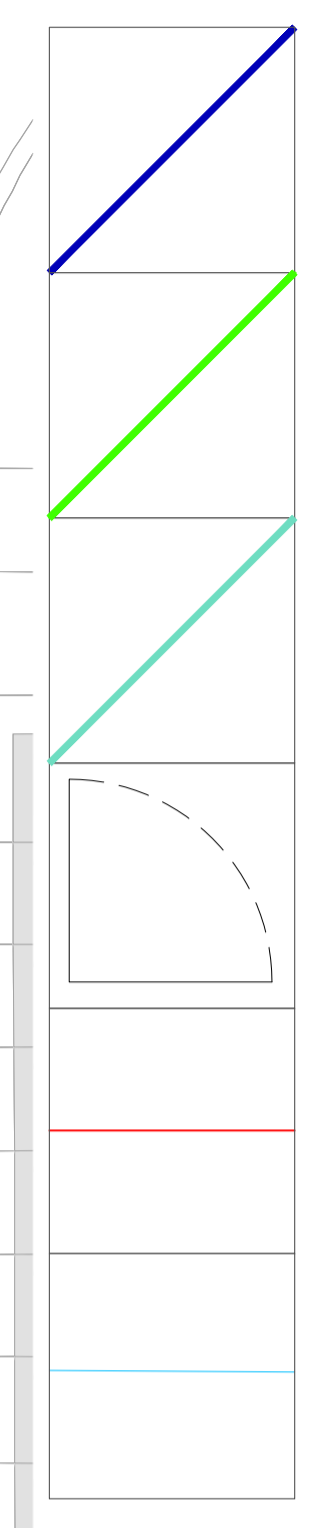

750mm HIGH BRICK WALL WITH 1050mm PIERS AND FEATHEREDGE BOARDING (1.8m HEIGHT OVERALL)

1.8 CLOSE BOARD TIMBER FENCE

1.8 TIMBER PANEL FENCE

1.8 TIMBER GATE


APPLICATION BOUNDARY

LAND IN SAME OWNERSHIP

**nicol thomas**

Revision	Date	Details	By	Chk
A	11/12/18	Application Boundary Updated	RM	PW
B	12/12/18	Amended to Clients Email Dated 12.12.18	RM	PW
C	07/03/19	Plot 1 updated	RM	PW

**nicol thomas**  
 architects project managers construction cost consultants CDM co-ordinators  
 Registered in England and Wales. Reg No. 2140639  
 Quality Assured to BS EN ISO 9001:1994 Certificate Number GB 4723  
 Suite 108 1st Floor Fort Dunlop Fort Parkway Birmingham B24 9FD  
 (Registered Office) t:01902 398222 f:01902 394080 e:birmingham@nicolthomas.com  
 Also at Oldham  
 Do not scale from this drawing. All dimensions must be checked and verified before preparing production drawings or commencing works. This drawing and its design is the copyright of Nicol Thomas Ltd and may not be reproduced in any form whatsoever without their prior express written consent.

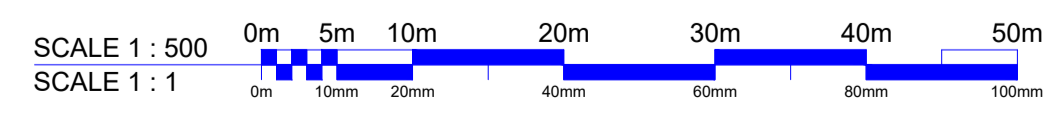

<b>PLANNING</b>	<b>Client:</b>	Keepmoat			
	<b>Job:</b>	WHEM, Coventry - Parcel 1C3 Replan			
	<b>Drawing title:</b>	Enclosure Details			
	<b>Drawing Number:</b> (Job number)	B6368	(PL)	1003	<b>Revision:</b> C
	<b>Scale:</b>	1:500@A1			
	<b>Date:</b>	27/11/18			
<b>Drawn by/ checked by:</b>	RM/PW				