

Metres



SCALE 1 : 100


REV/NOTES:

Where building to the boundaries the adjacent owner is to be informed under the terms of the Party Wall Act 1996 and its provisions followed. Where building over boundaries the adjacent owner is to be served notice under section 65 of the Town & Country Planning Act 1990.


© This drawing and the works depicted are the copyright of GT Designz LTD and may not be reproduced or amended except by written permission of GT Designz LTD.

Rev A


Remove FF and SF flats above

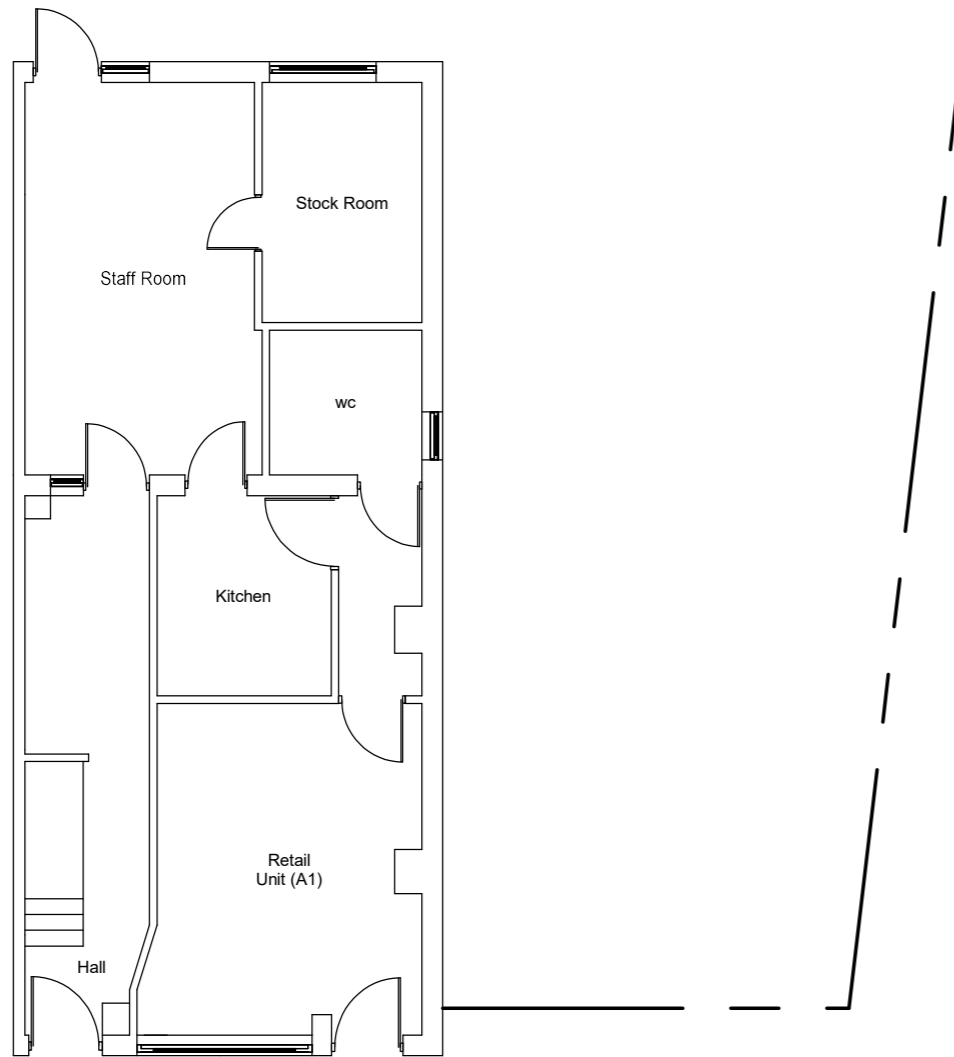

EXISTING GF LAYOUT
Scale 1:100

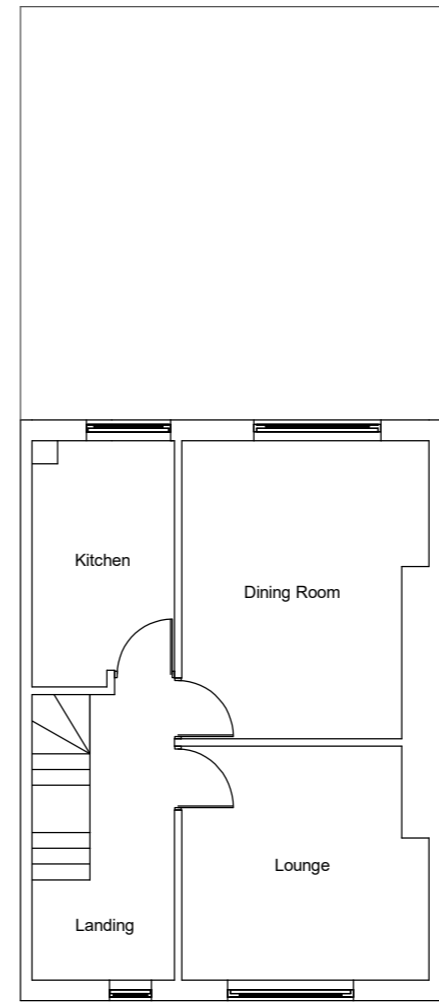

EXISTING FF & SF LAYOUT
Scale 1:100

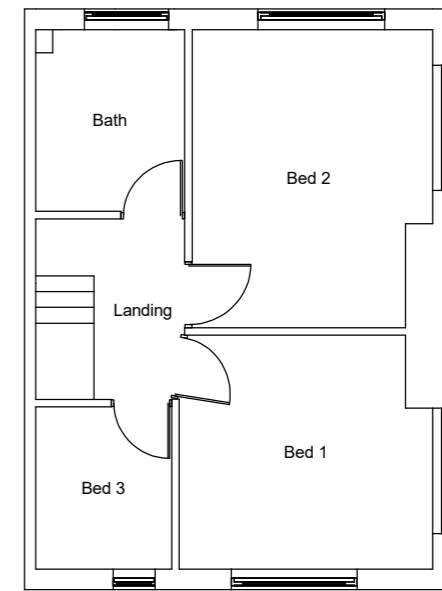

Application:			
FPA – Single storey side extension incl 1 new retail shop			
Client:	Mr M Dhanda	Date:	20 th April 2017
Site:	1 - 5 Heath Crescent, Coventry, CV2 4PS	Drawn By:	Gurps Benning
Scale:	Refer to Drawing	Dwg.No:	GTDZ1/5HC – 01A

G T DESIGNZ LTD
Building Designs & Technical services

82a Holyhead Road
Wednesbury
West Midlands
WS10 7PA

Tel:0121 502 3339 Mob:07854351934
Email:g_tdesigns@hotmail.com