



PROPOSED ELEVATION

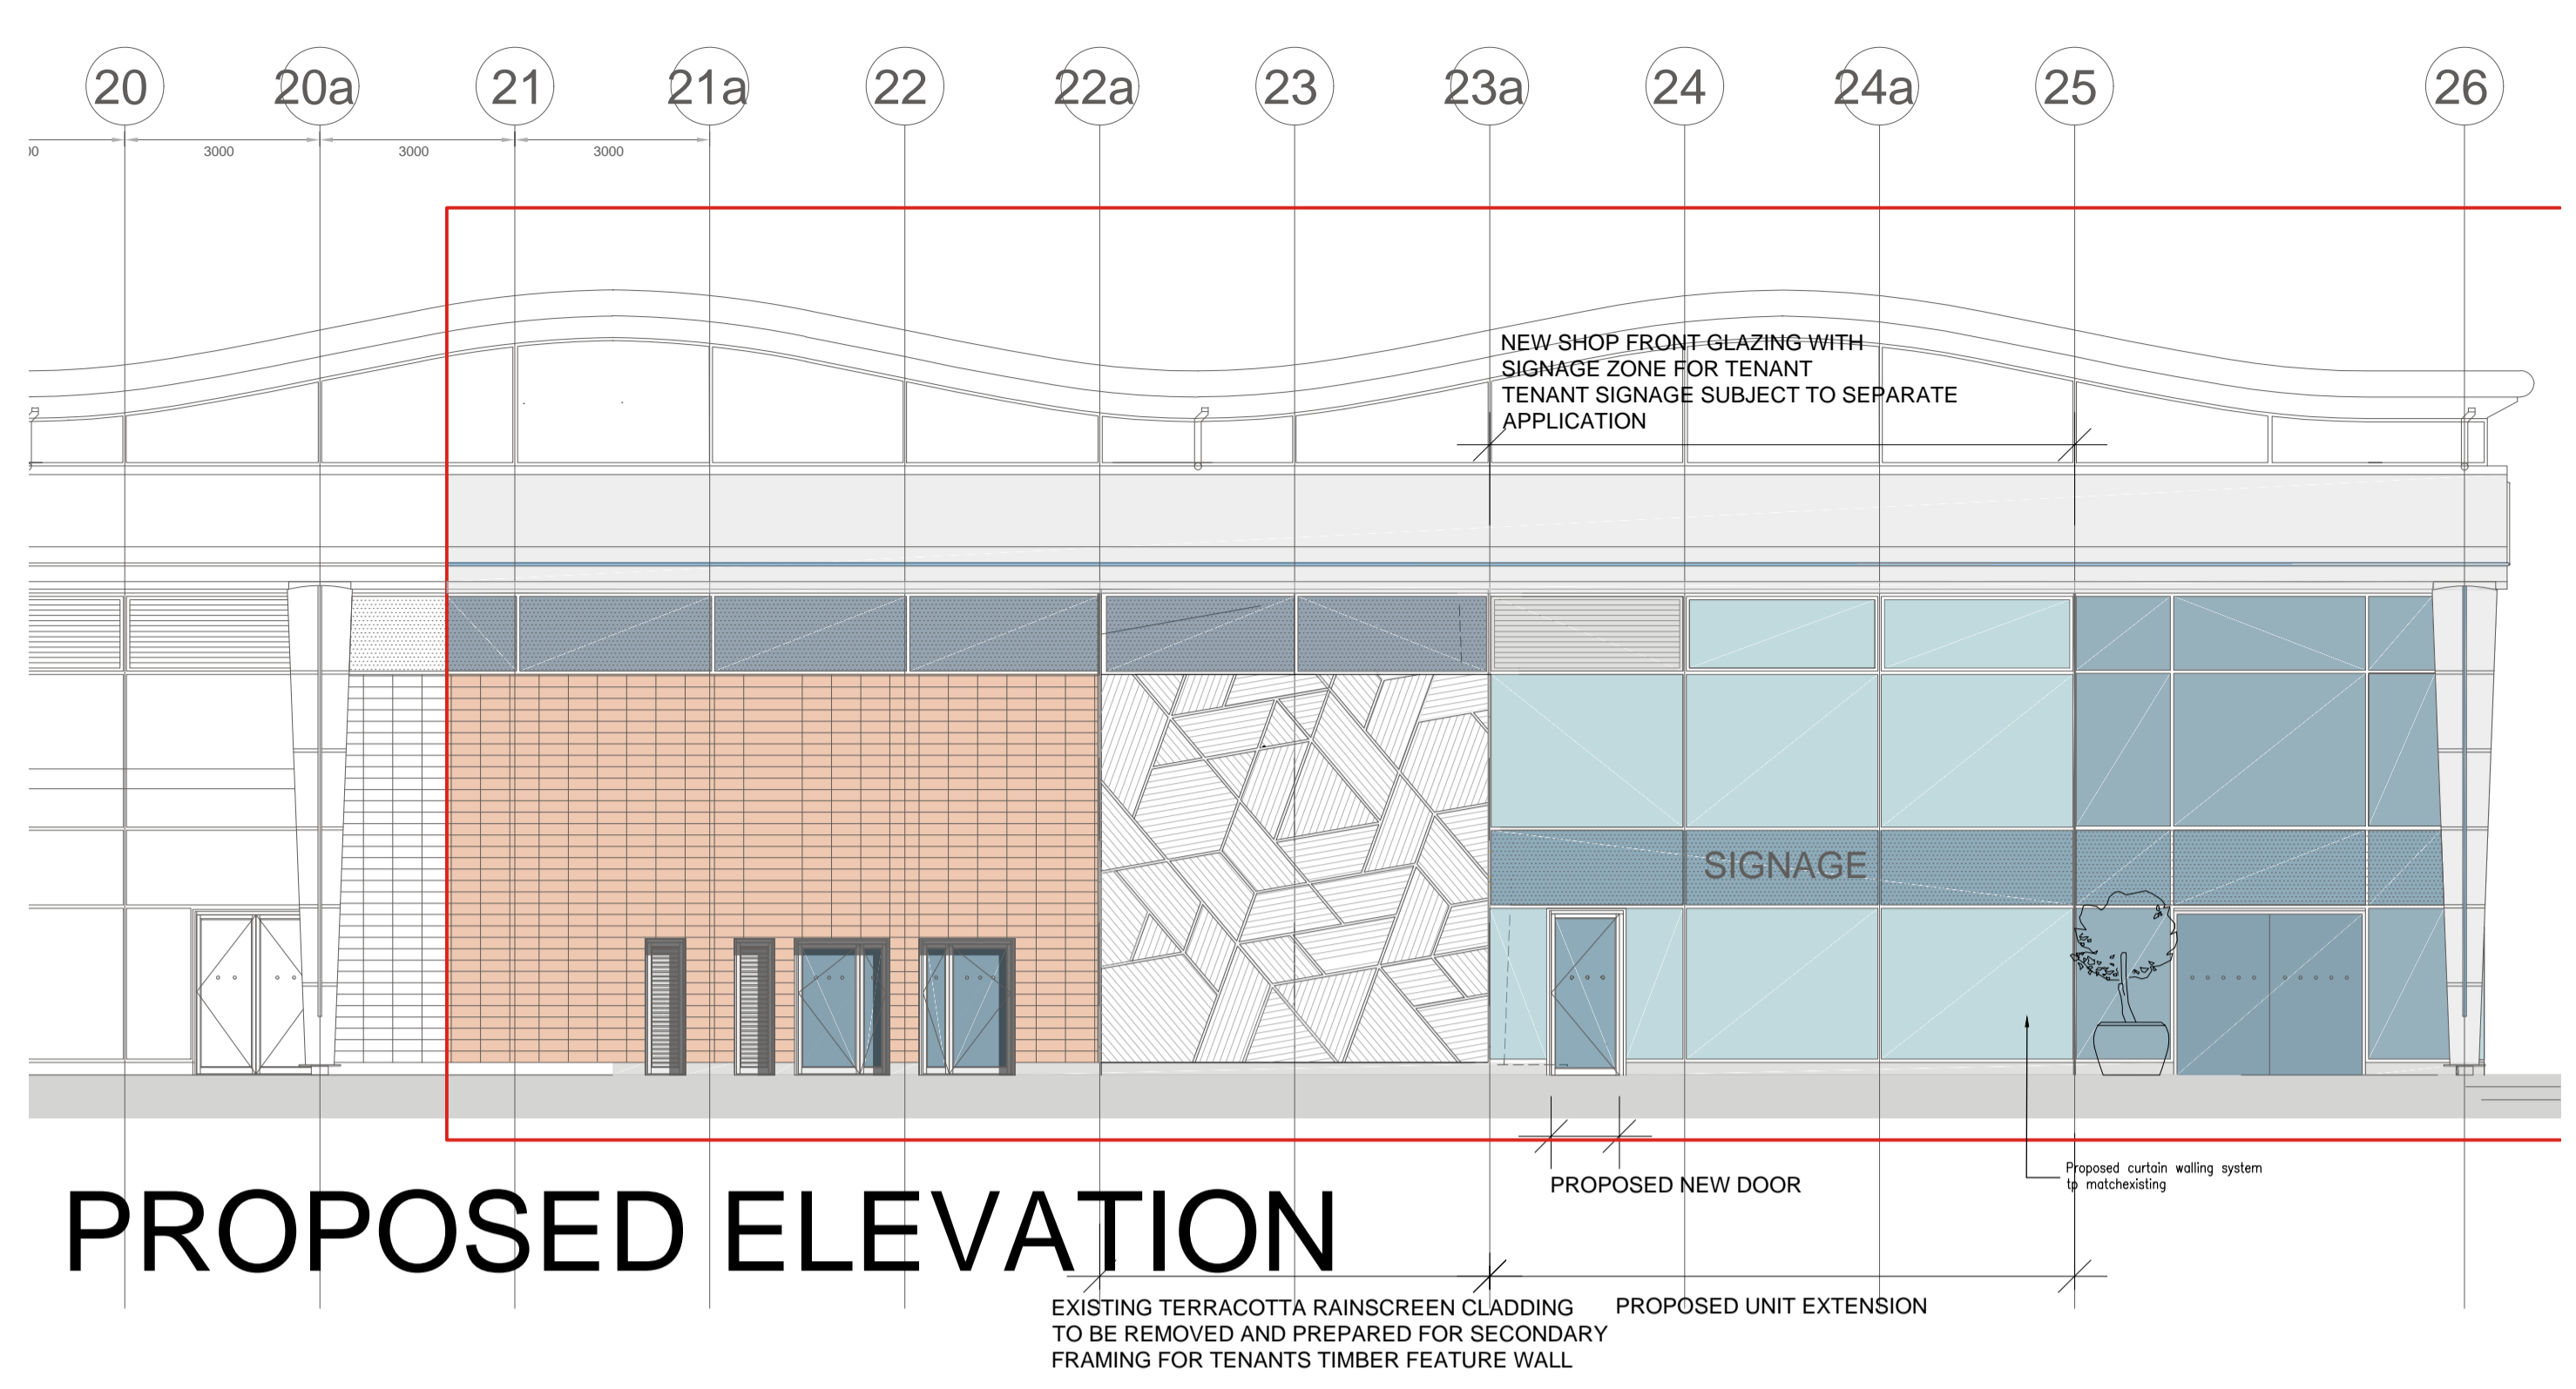

PROPOSED ELEVATION

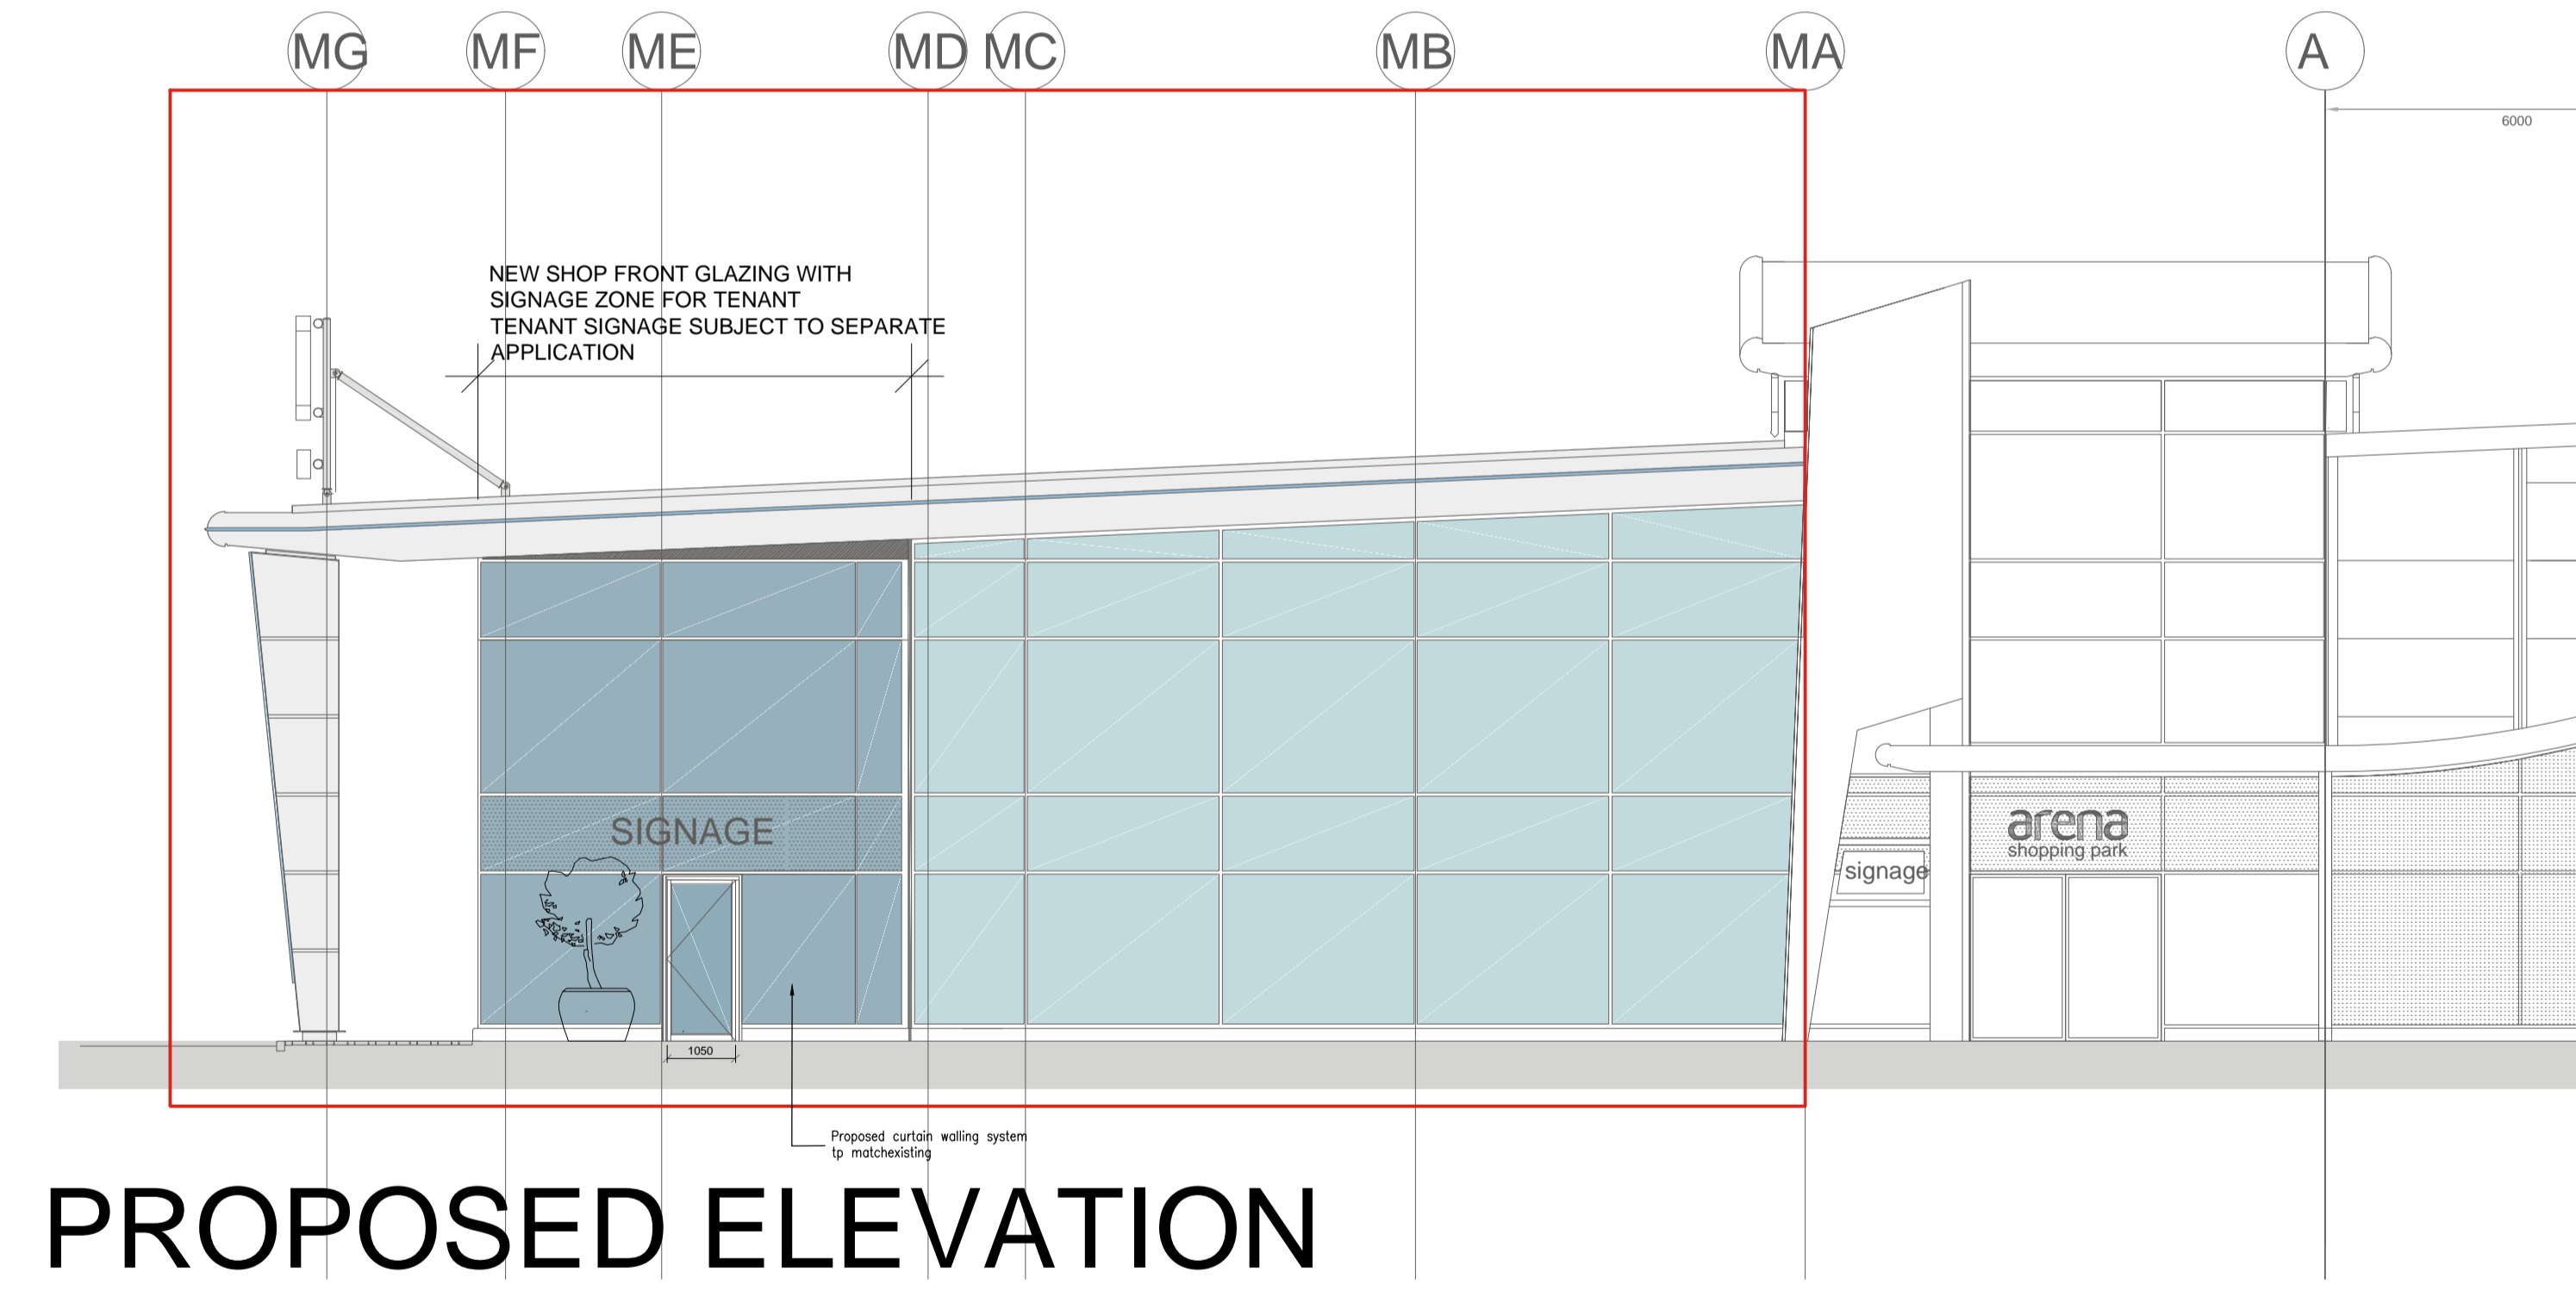


PROPOSED ELEVATION



PROPOSED ATM PLAN / ELEVATION

Close Board Screen Fence 1800mm High To Refuse Area

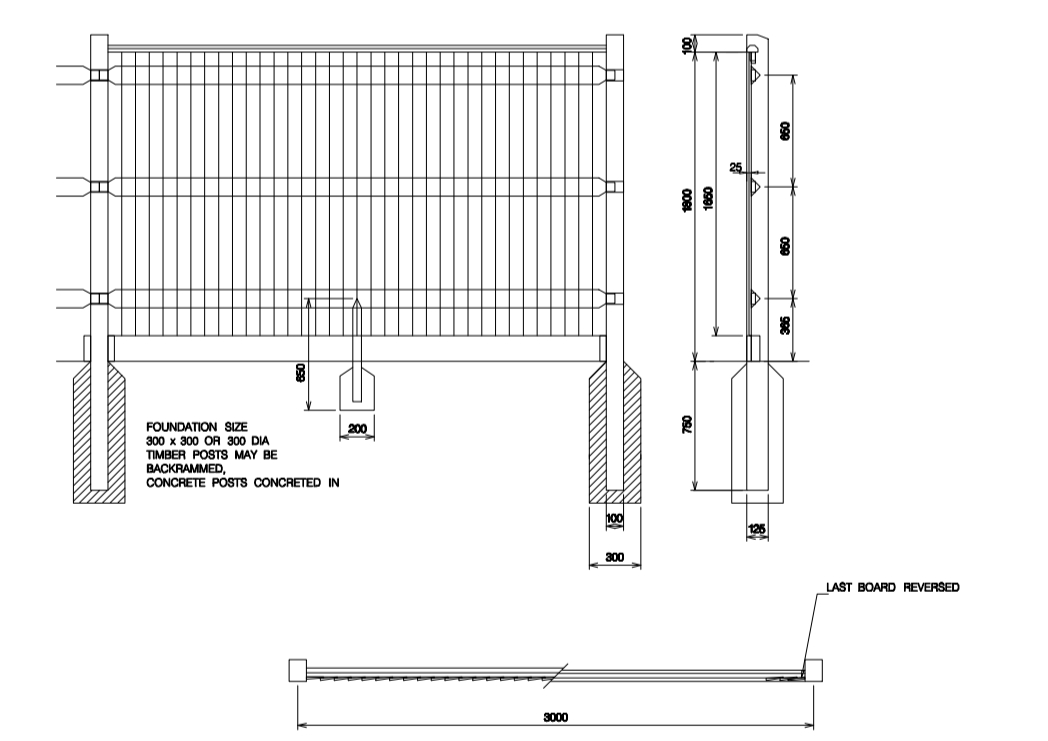

PROPOSED FENCE TO REFUSE AREA

Notes:	Notes:
<p>This feasibility drawing has been produced using an ordinance survey drawing. All boundaries and built locations are subject to full measured topographical survey. All service routes and locations are subject to conformation by approved statutory body/subson survey. All proposed design work is subject to full consultation with LA planning and highways.</p> <p>This original drawing is issued for the purpose indicated and contains confidential information. Further copies and circulation will be strictly in accordance with the confidentiality agreement with Hln Architects.</p> <p>Safety Health & Environmental (S.H.E.) Notes are for informing competent persons of significant risks or design issues, relevant to their area of work, which may be unusual or not obvious, or which might be difficult to manage.</p>	<p>This drawing has been produced by converting PDF copies of the original architect's drawings into DWG format.</p> <p>No measured building survey has been carried out in the production of HLN Architects drawings.</p> <p>All dimensions and areas should be checked and verified on site prior to works starting on site.</p>

Client CLIENT_REF	Contractor CONTRACTOR	Project Coventry Arena Units 1 & 2	Drawing Title Proposed Elevations and ATM Plan and Elevations
Drawing Status PLANNING	Scale 1:100/50 @ A1	Date 20.02.19	Drawn By/Checked MH TF
Job No. 102587	Drawing No. PL (20) 203	Rev. -	
HLN Architects Ltd The Mallings, East Tyndall St, Cardiff, CF24 5EZ. Tel:0845 375 3298 architecture@hlingroup.co.uk www.hlingroup.co.uk		RIBA Chartered Practice CI Chartered Institute CC Cardiff B Bromsgrove L London HLN ARCHITECTURE	