




**EXISTING ELEVATION**

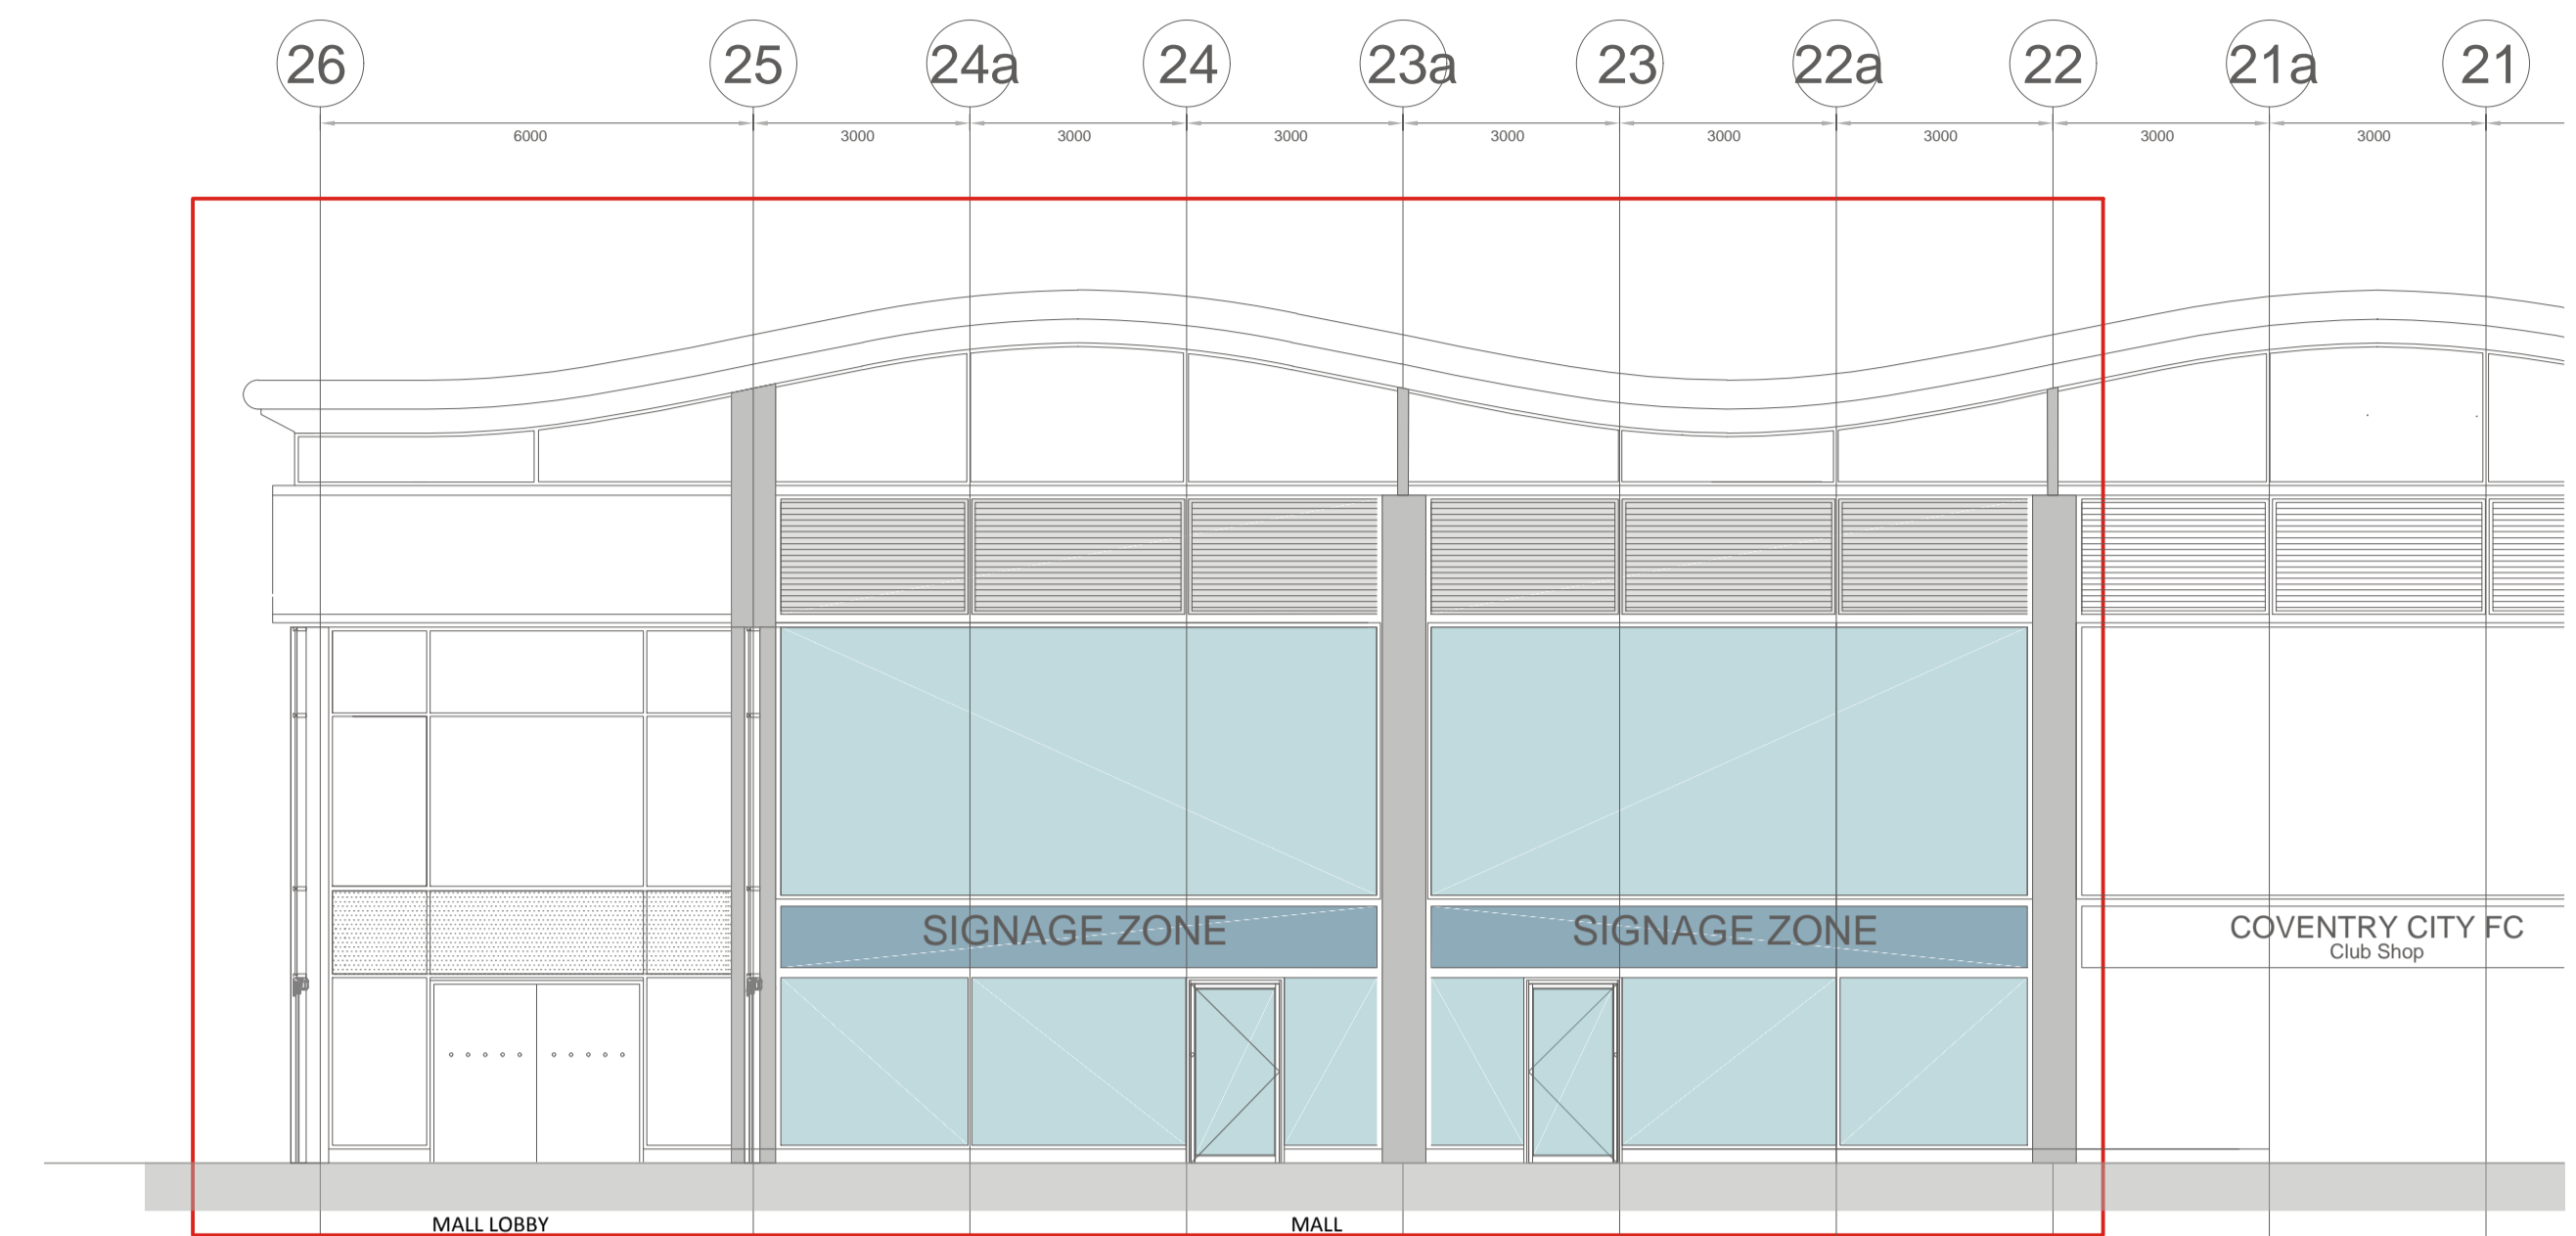

**EXISTING INTERNAL MALL ELEVATION**

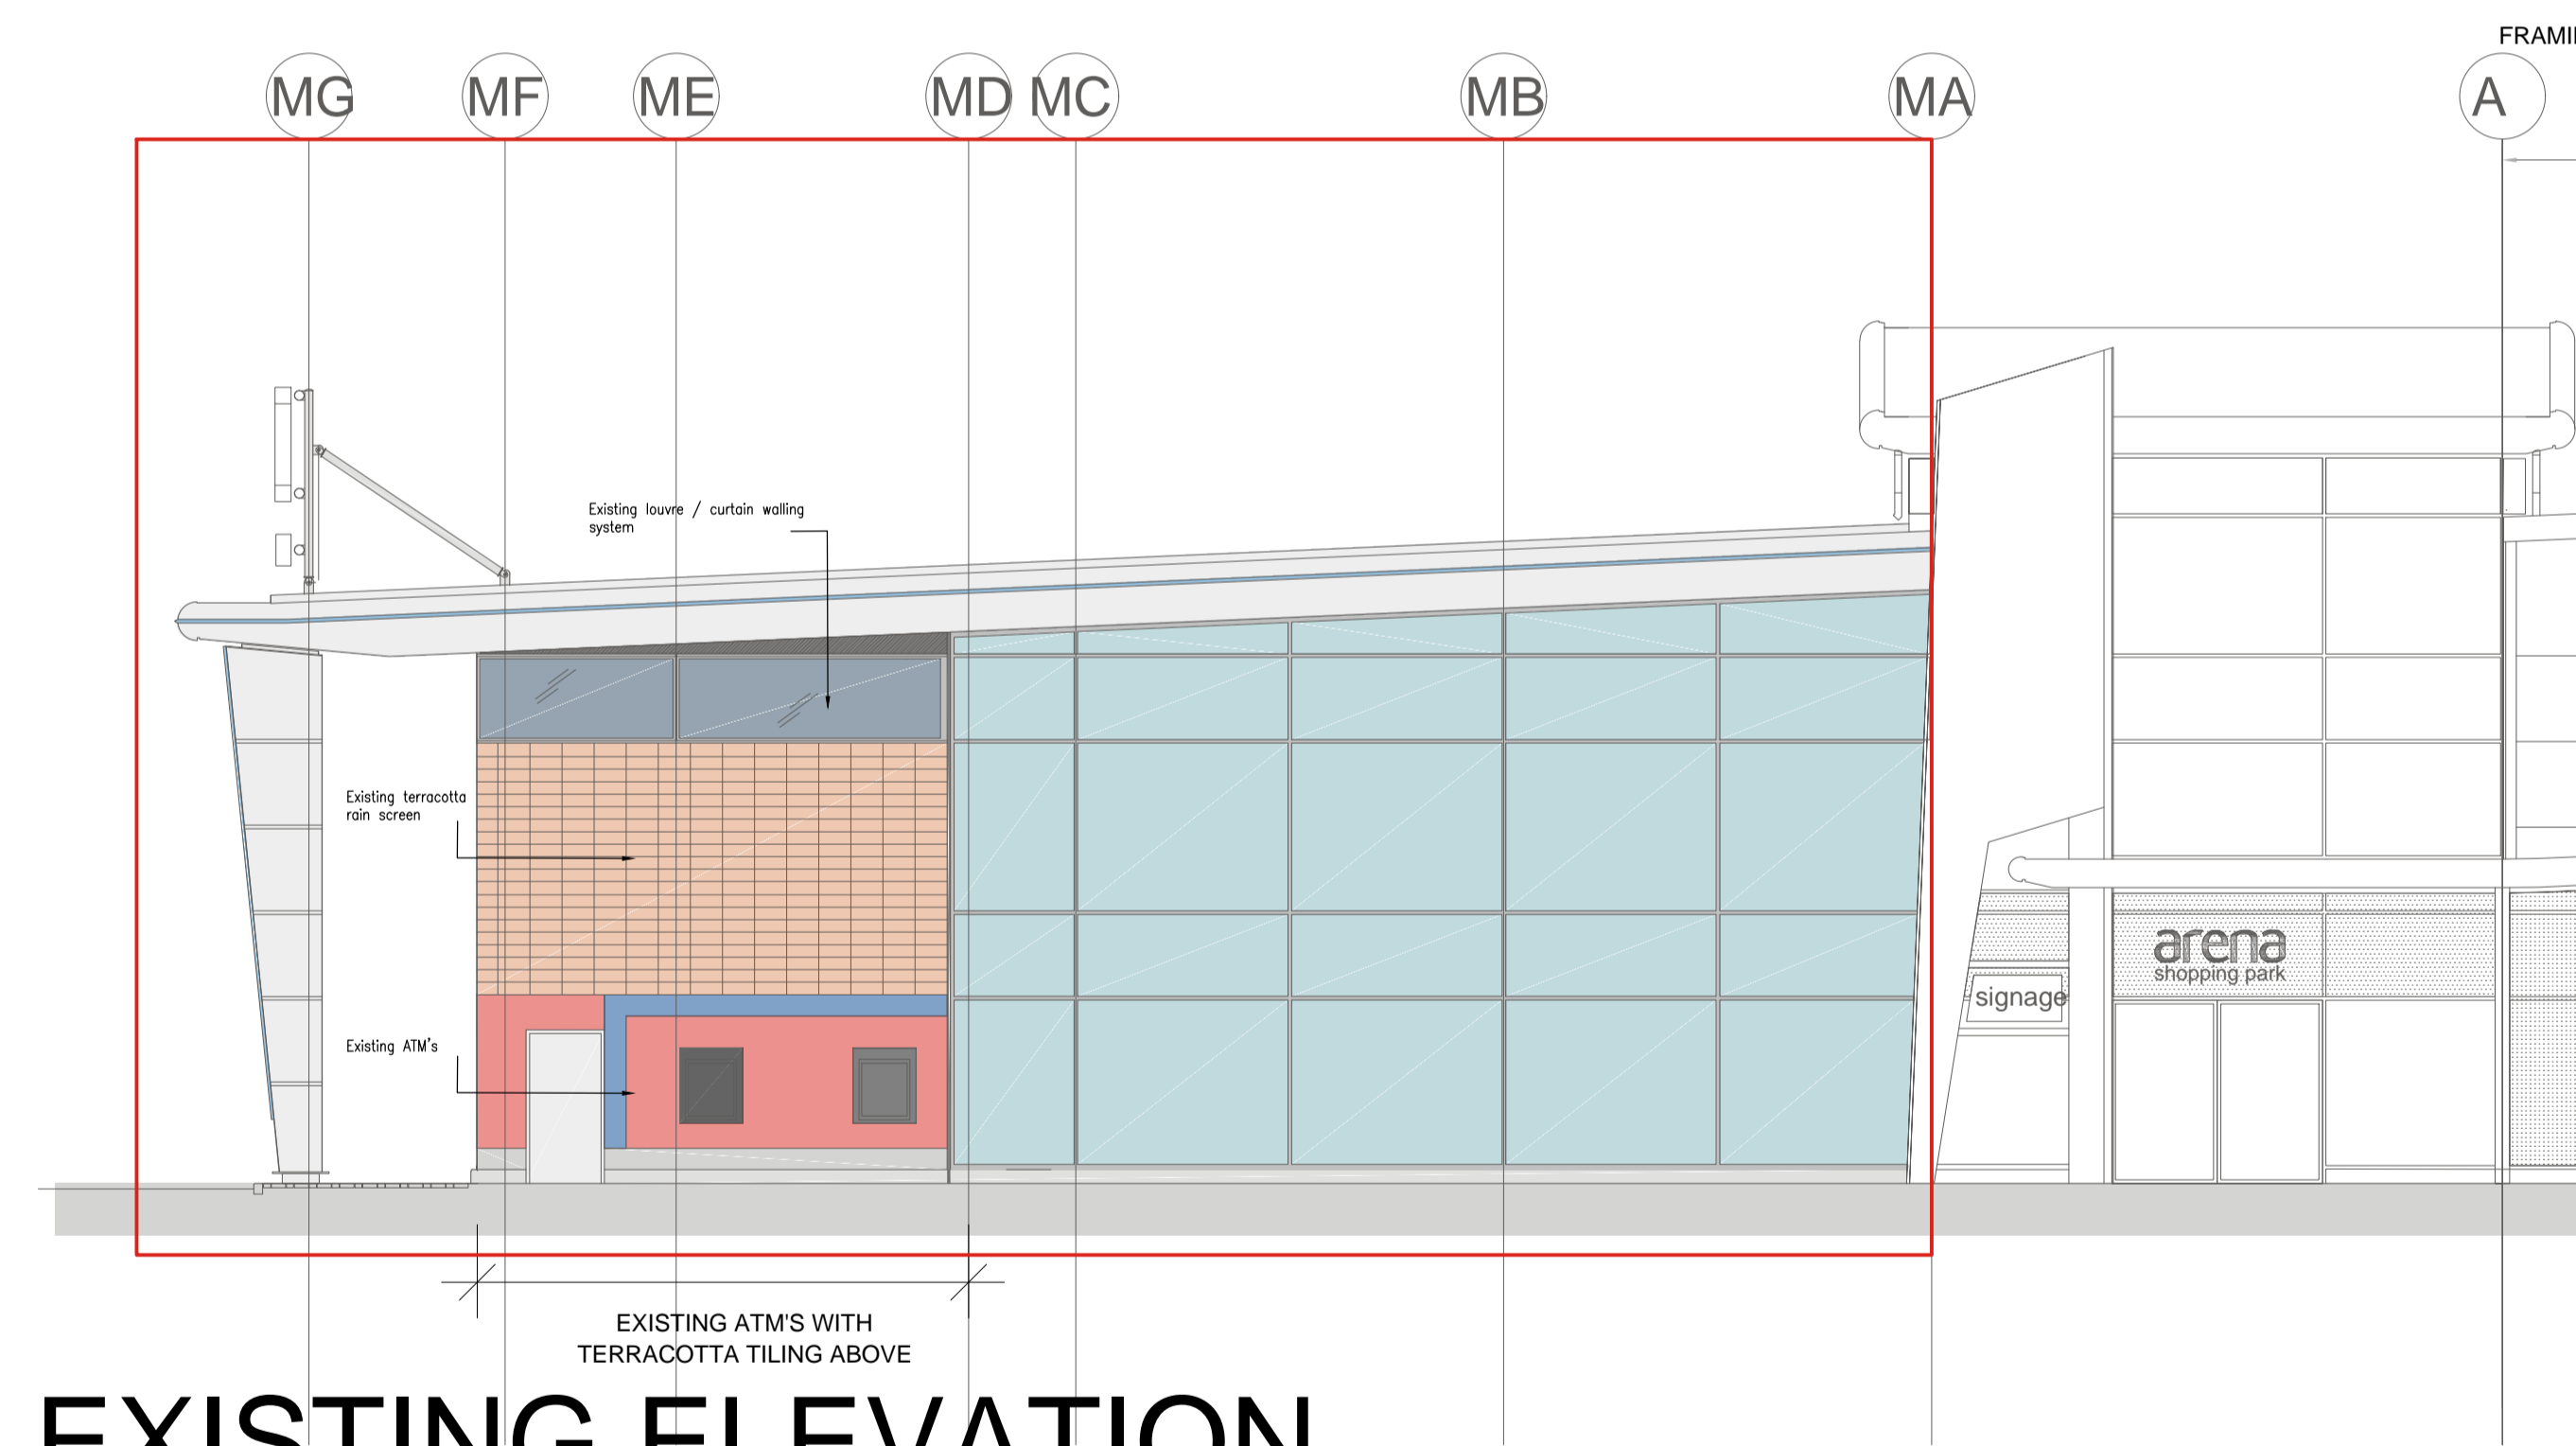

**EXISTING ELEVATION**

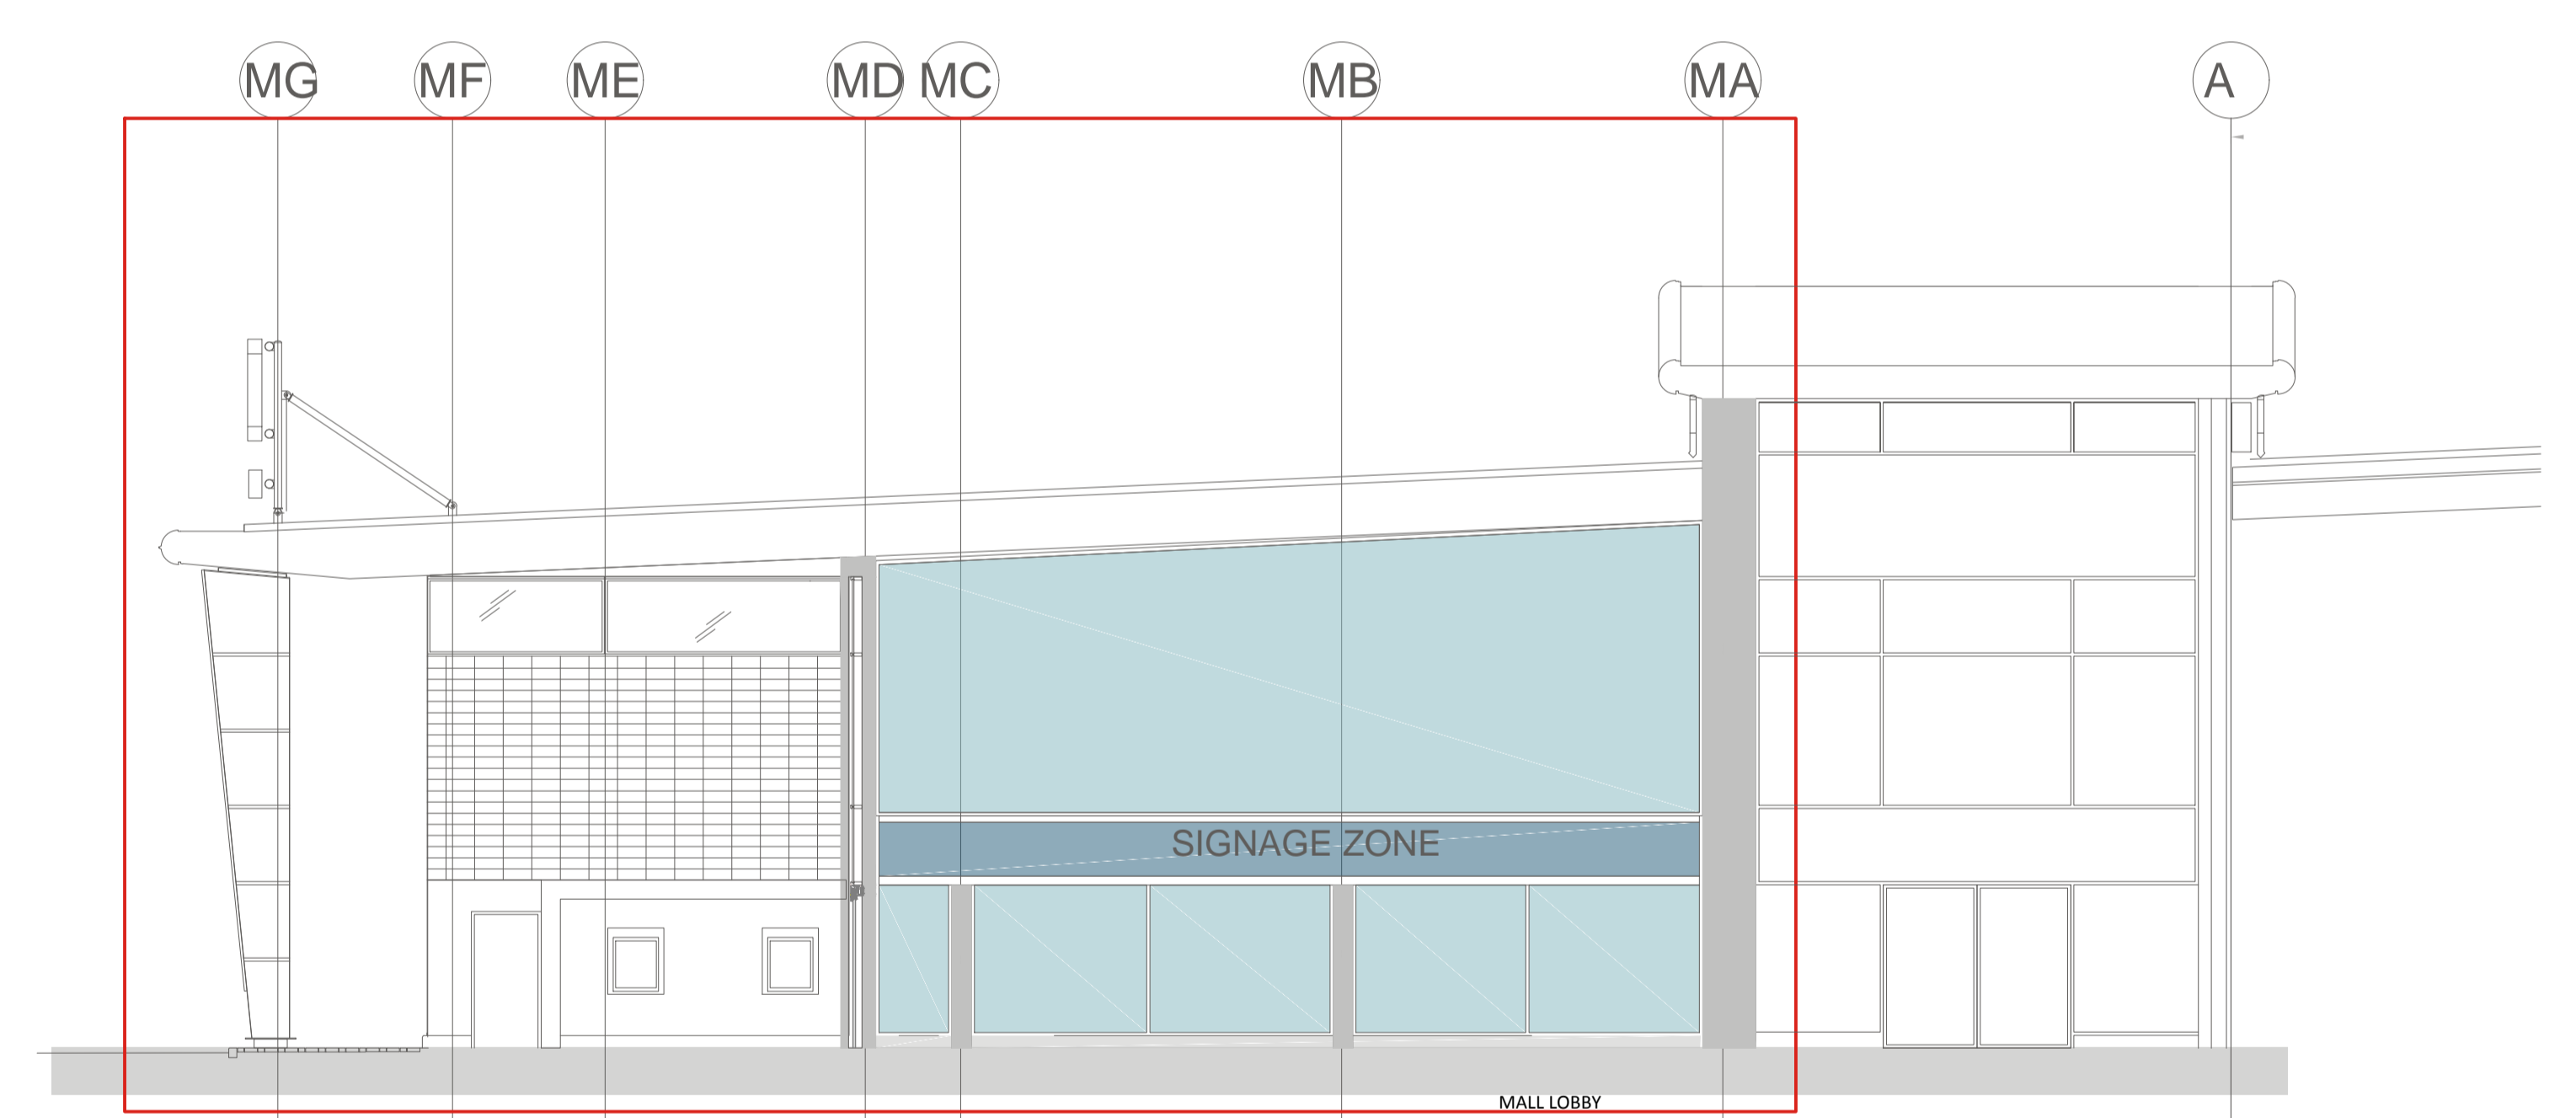

**EXISTING INTERNAL MALL LOBBY ELEVATION**

Notes:	Notes:
<p>0mm 50mm A1 original sheet size</p> <p>Contact HLN regarding terms &amp; conditions, copyrights, CDM, etc. Check printed scale, responsibility is not accepted for reproduction of digital media or measuring from this document. Only figured dimensions to be used for construction. Report doubts/discrepancies to project Architect.</p>	<p>This feasibility drawing has been produced using an ordinance survey drawing. All boundaries and built locations are subject to full measured topographical survey. All service routes and locations are subject to conformation by approved statutory body/subsoil survey. All proposed design work is subject to full consultation with LA planning and highways.</p> <p>This original drawing is issued for the purpose indicated and contains confidential information. Further copies and circulation will be strictly in accordance with the confidentiality agreement with Hlnarchitects.</p> <p>Safety Health &amp; Environmental (S.H.E.) Notes are for informing competent persons of significant risks or design issues, relevant to their area of work, which may be unusual or not obvious, or which might be difficult to manage.</p>

**Note:**

This drawing has been produced by converting PDF copies of the original architect's drawings into DWG format.

No measured building survey has been carried out in the production of HLN Architects drawings.

All dimensions and areas should be checked and verified on site prior to works starting on site.

Client <b>CLIENT_REF</b>	Contractor <b>CONTRACTOR</b>	Project <b>Coventry Arena Unit 1 &amp; 2</b>	Drawing Title <b>Existing Elevations</b>
Drawing Status <b>PLANNING</b>	Scale 1:100 @ A1	Date 10.03.19	Drawn By/Checked MH/TF
Job No. <b>102587</b>	Drawing No. <b>PL (20) 103</b>	Rev. -	
HLN Architects Ltd The Mallings, East Tyndall St, Cardiff, CF24 5EZ. Tel:0845 375 3298 architecture@hingroup.co.uk www.hingroup.co.uk		RIBA Chartered Practice CARDIFF <input checked="" type="checkbox"/> BROMSGROVE <input type="checkbox"/> LONDON <input type="checkbox"/>	