
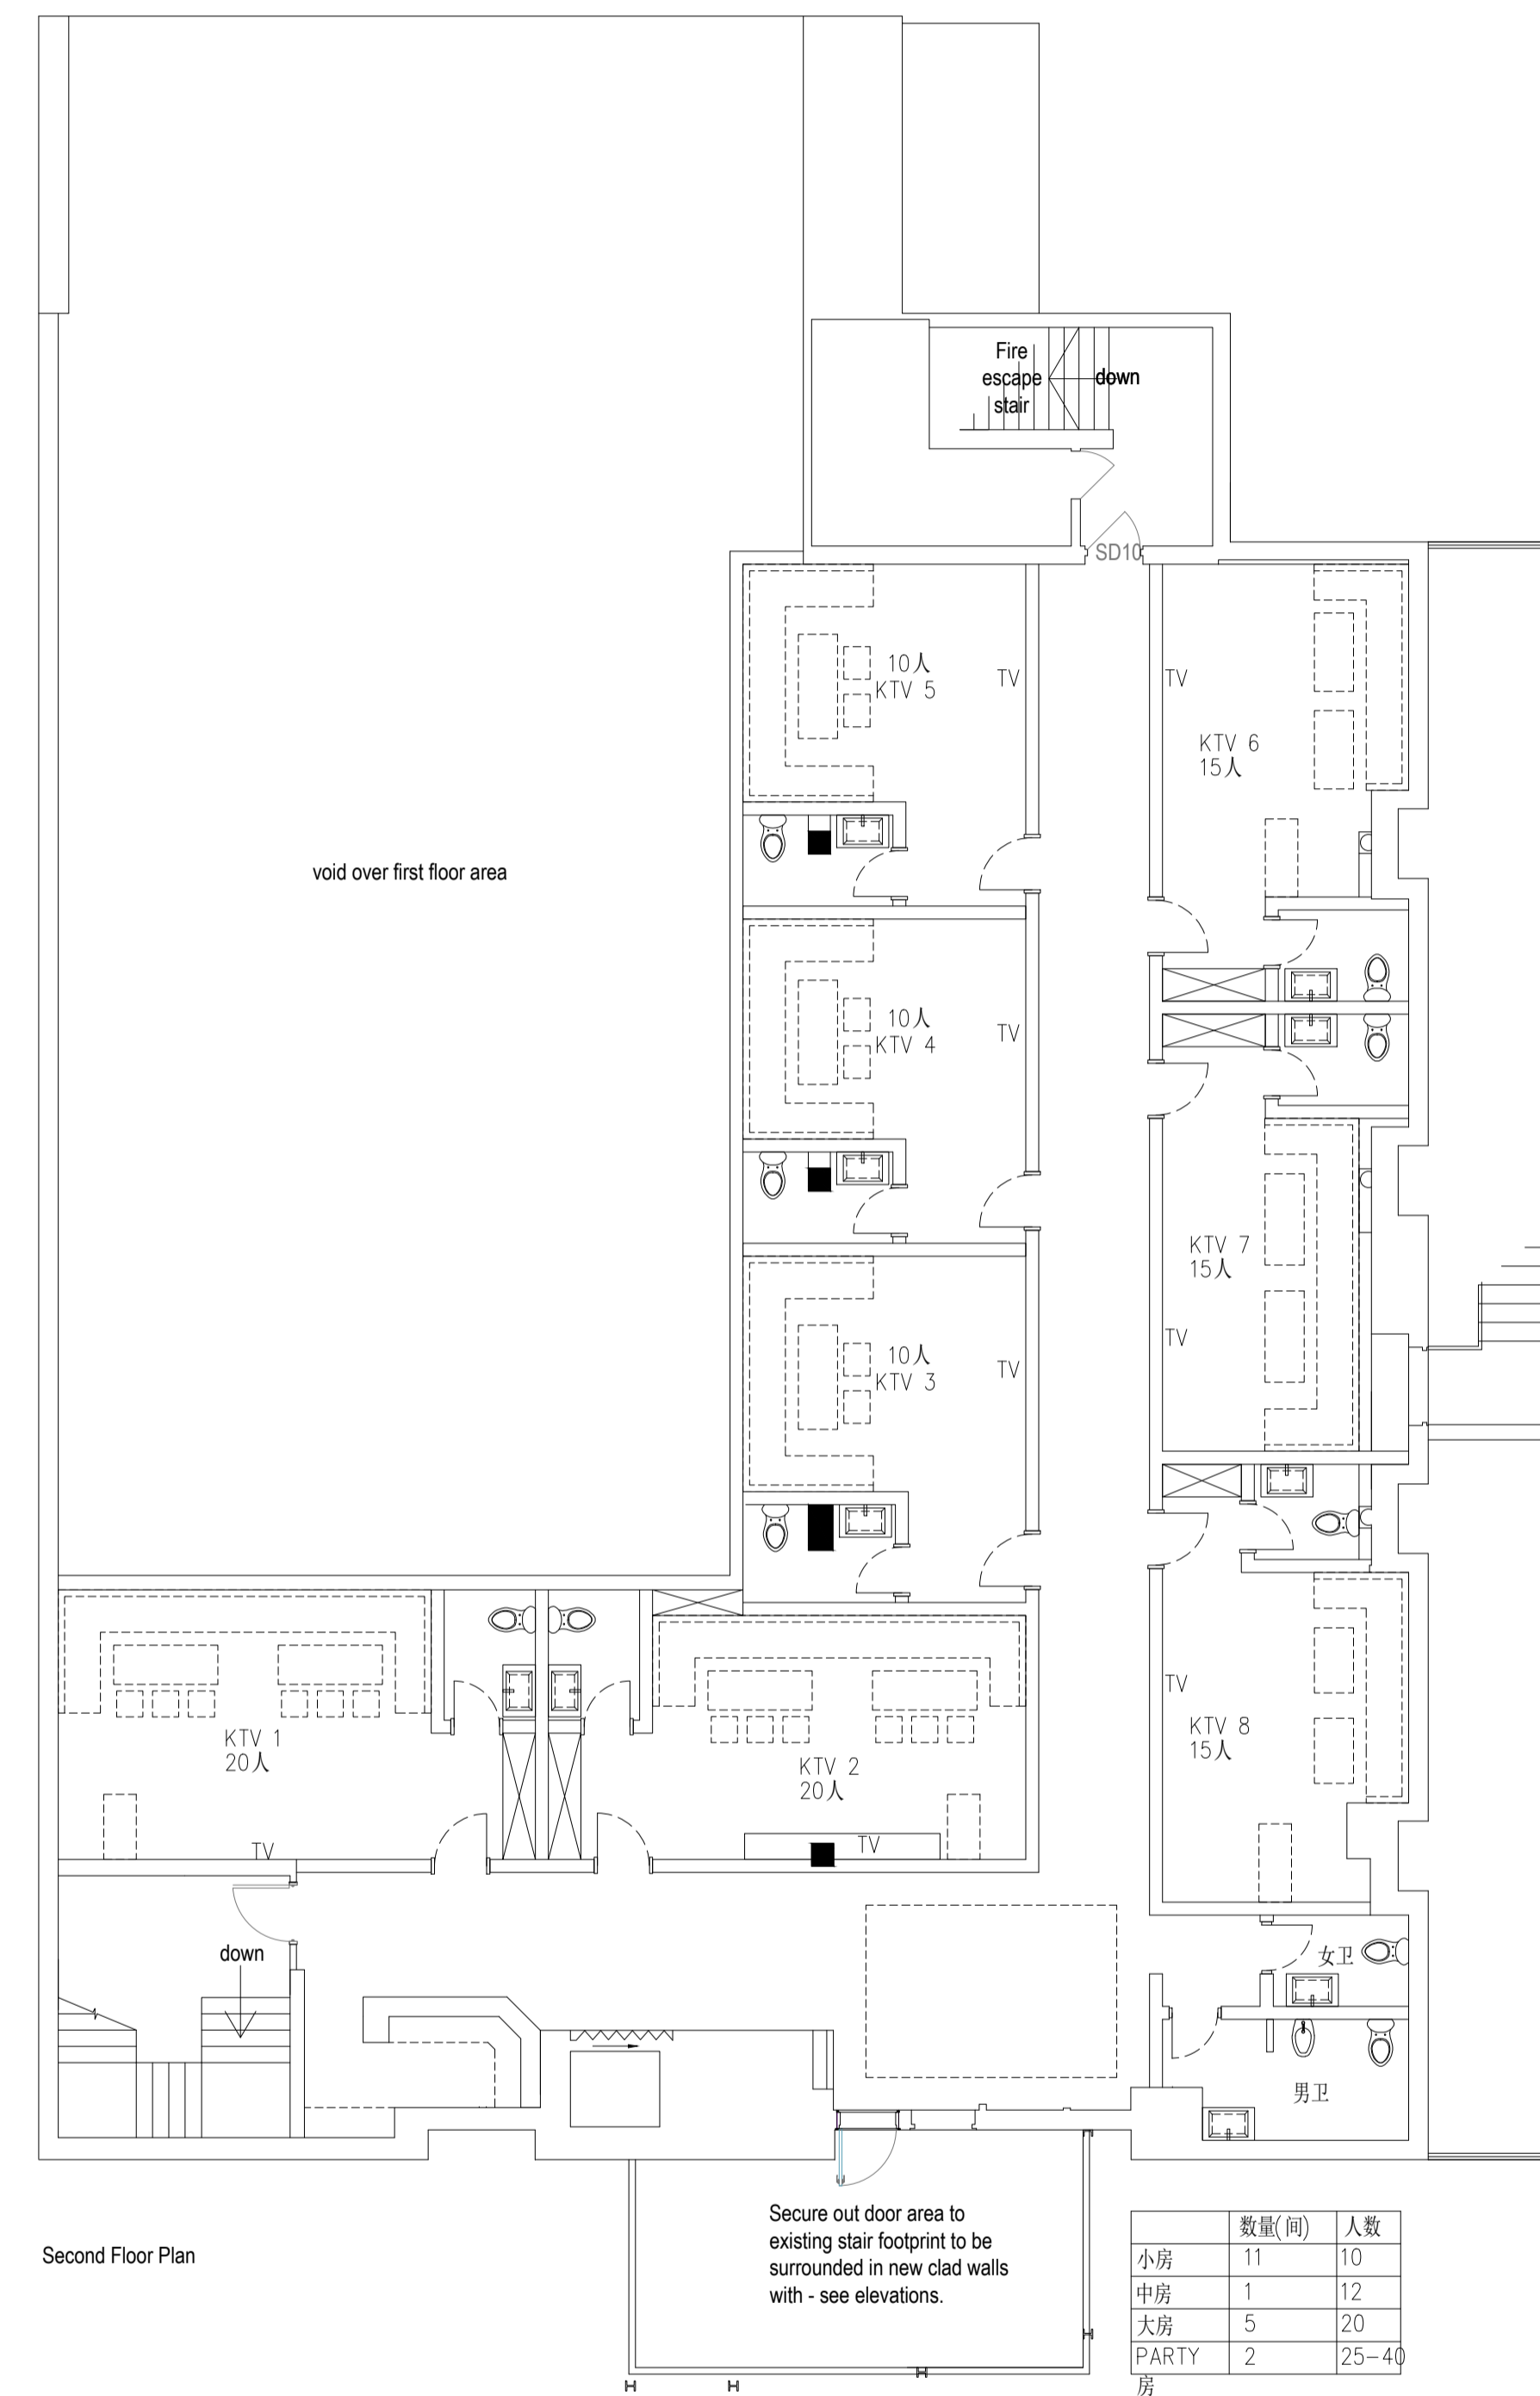




Legend :

- ATEF Approved type of emergency fastenings
- E Fire Exit sign
- E→ Exit directional sign
- E→ Exit directional boxes
- Emergency lighting points
- 1 Fire extinguisher : water type
Red label
- 2 Fire extinguisher : carbon dioxide type
Black label
- 3 Fire extinguisher : foam type
Cream label
- 4 Fire extinguisher : wet chemical type
Yellow label
- R Refuge
- Fire alarm call points
- DS Automatic smoke detection
- DH Automatic heat detection
- Bx Fire blanket(s)
- ip Fire alarm indicator panel
- 🔊 Audible and visual warning devices
- ↔ CCTV

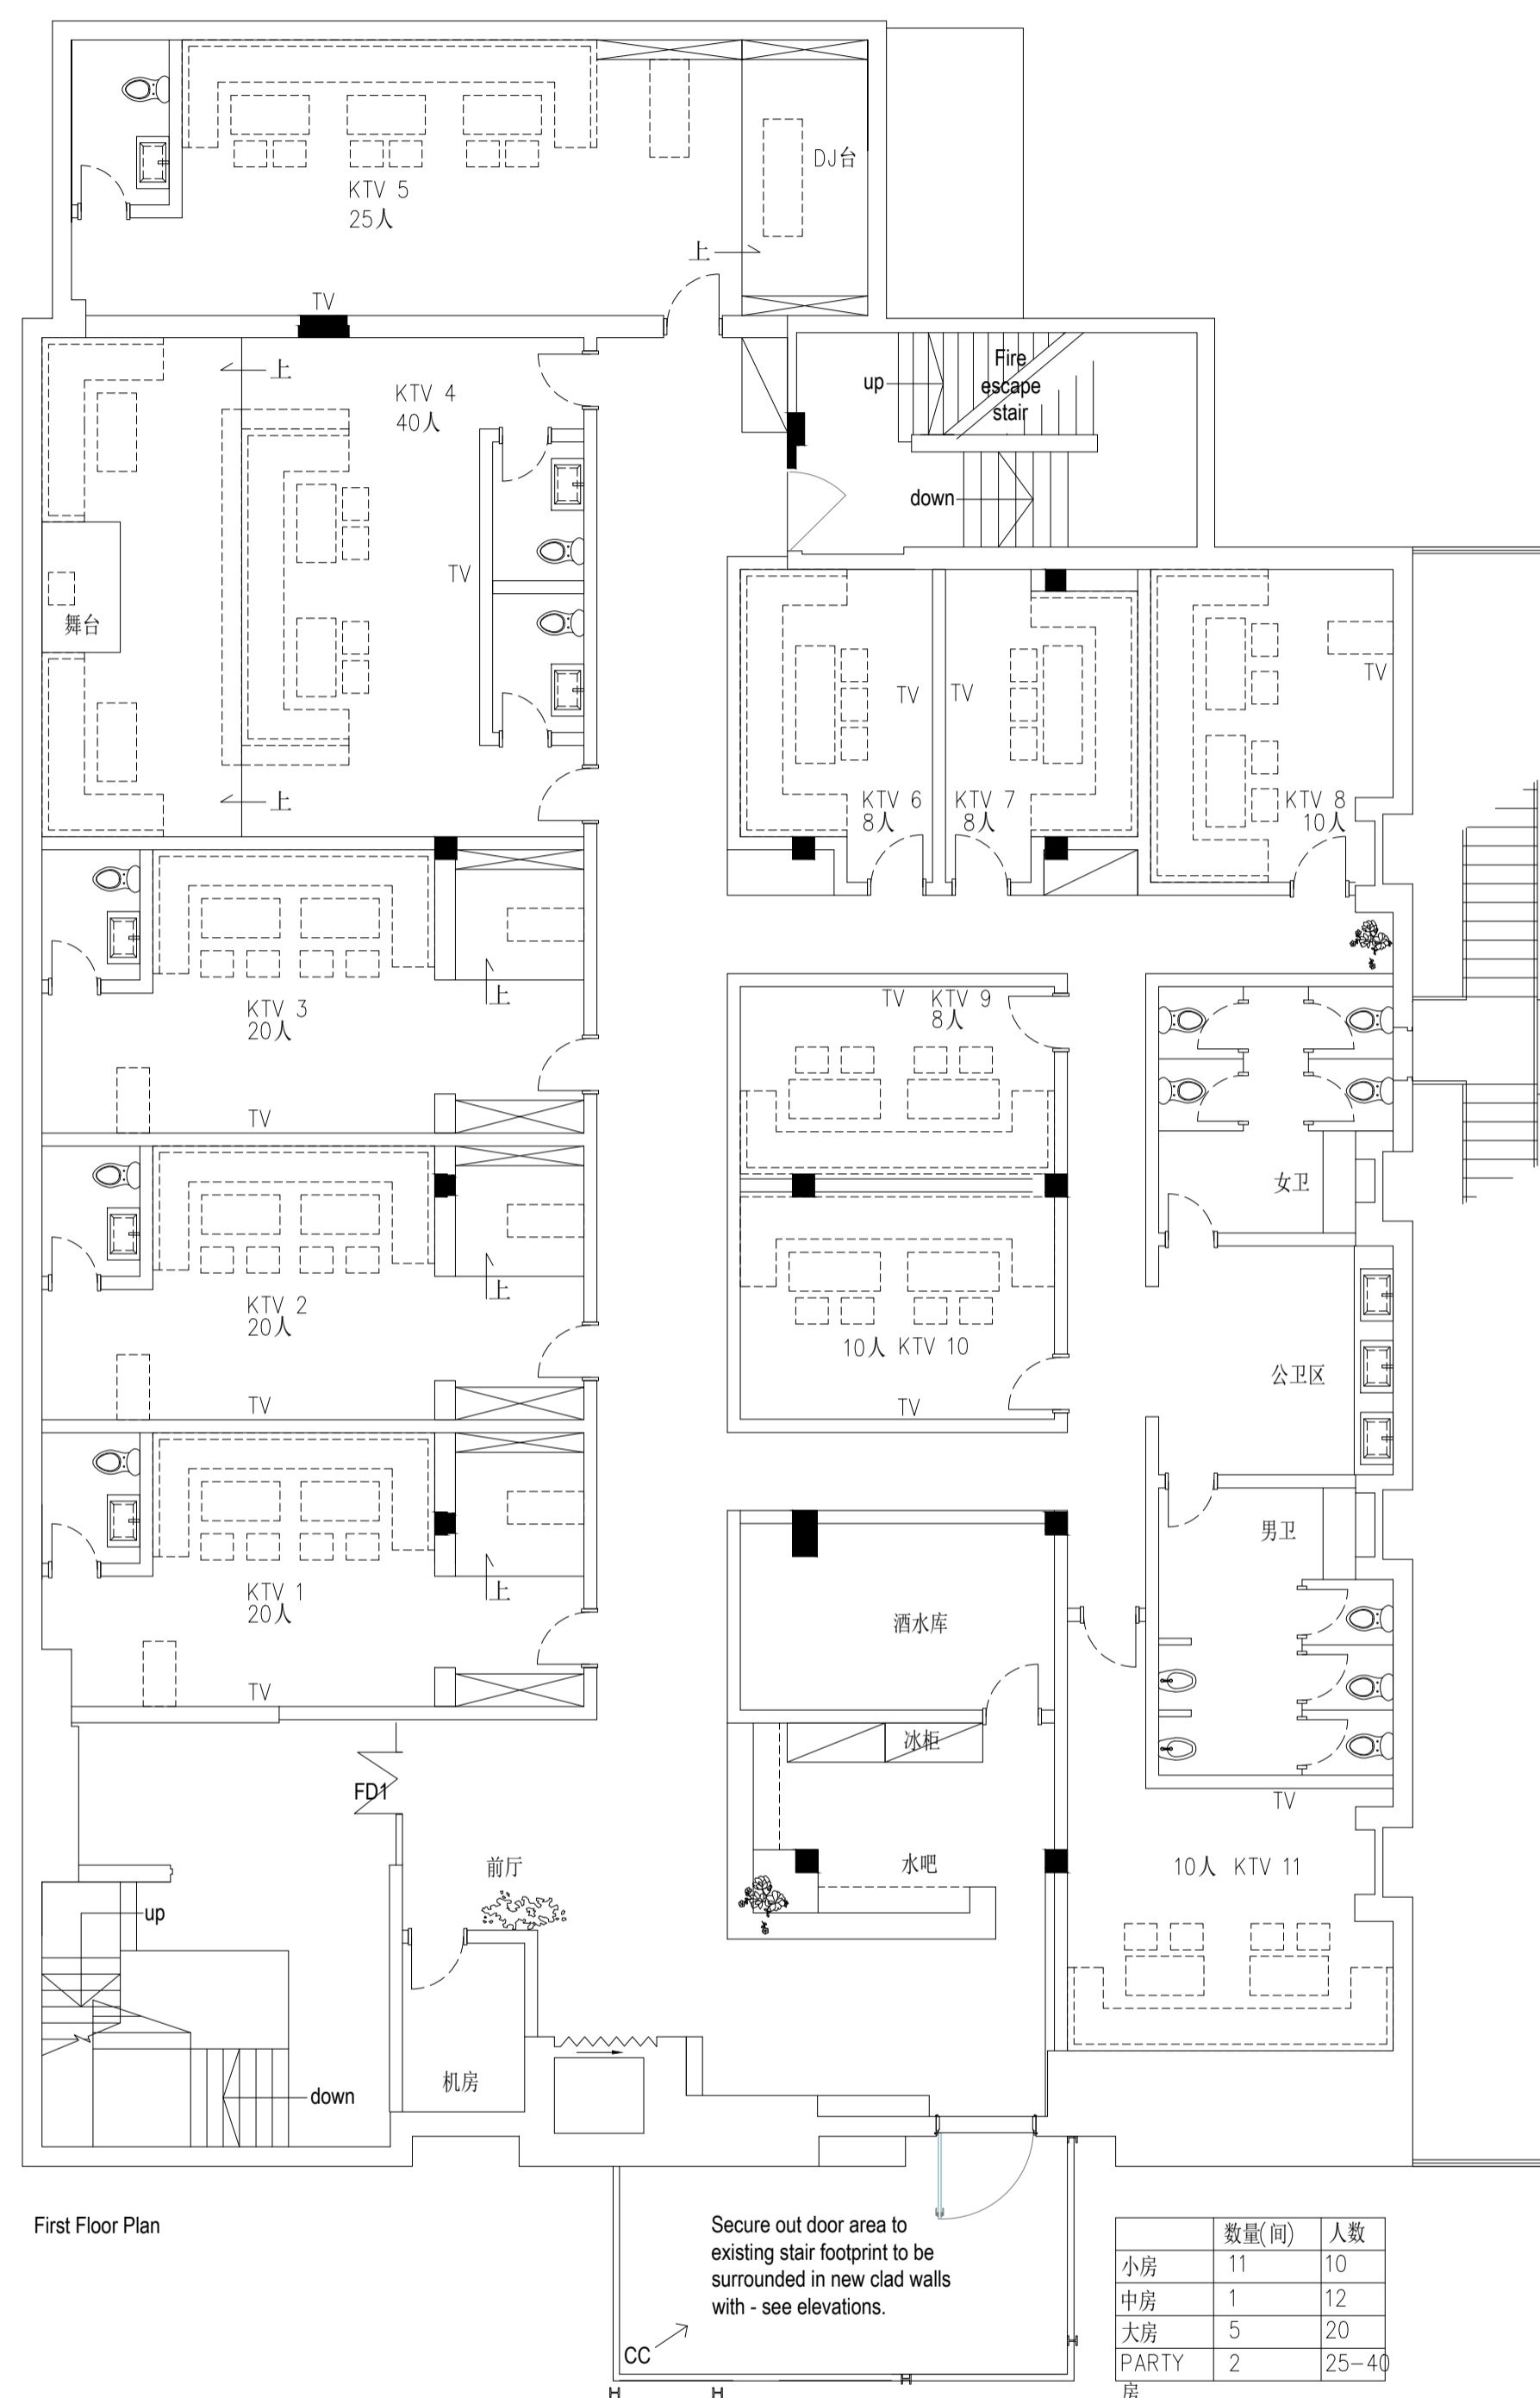

New clad wall to box in existing stairs to create bin stores. See elevations.

Based on survey by others.
Drawing for planning purposes only.
Drawings Copyright © Michael Ramus Architects and not to be passed to any other party without written consent.
All dimensions to be checked on site.
All specialist manufactures (i.e. door, windows, cladding etc) to check all dimensions on site prior to manufacture.
All queries must be brought to the attention of the client/architect prior to manufacture.

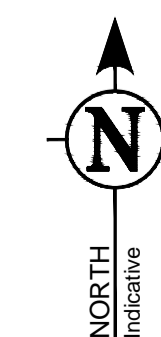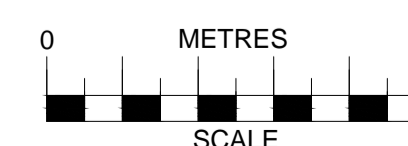

Rev.E 29-3-19 - Internals amended

Change of Use from current Sui Generis Nightclub to Sui Generis 'E-Sports Bar Entertainment Centre with Karaoke Private Rooms

Players KTV Ltd

1519-02_E

Proposed First and Second floor plans

1: 100 @ A1

Planning Change of use

9th March 2018

Michael Ramus Architects
76 Priory Road, Kenilworth,
Warwickshire, CV8 1LQ
01926 512 400
info@ramus-architects.co.uk