

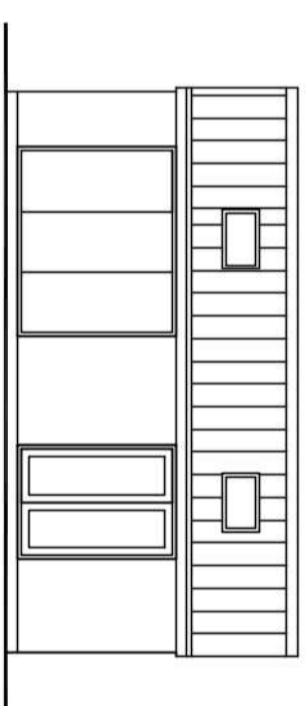
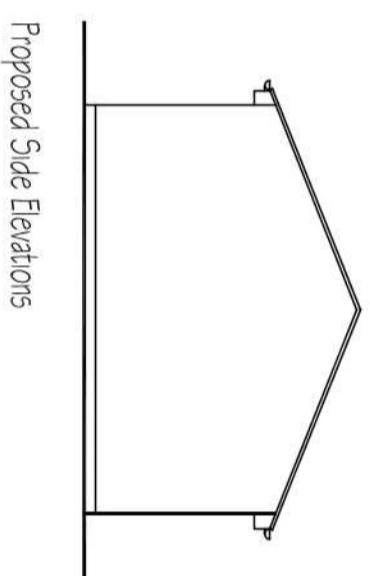
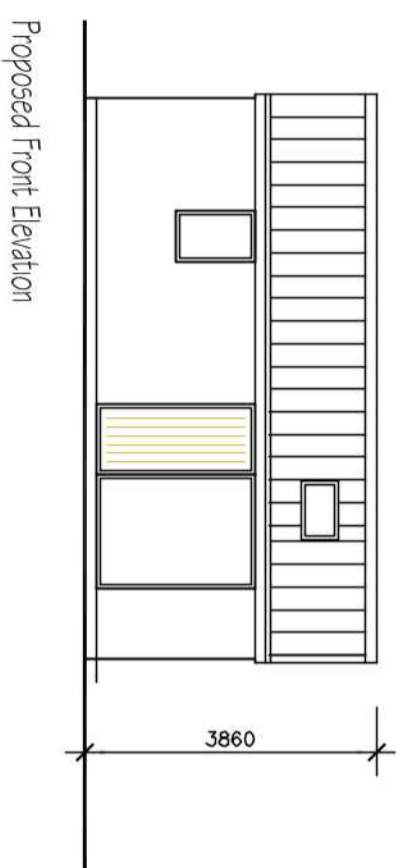
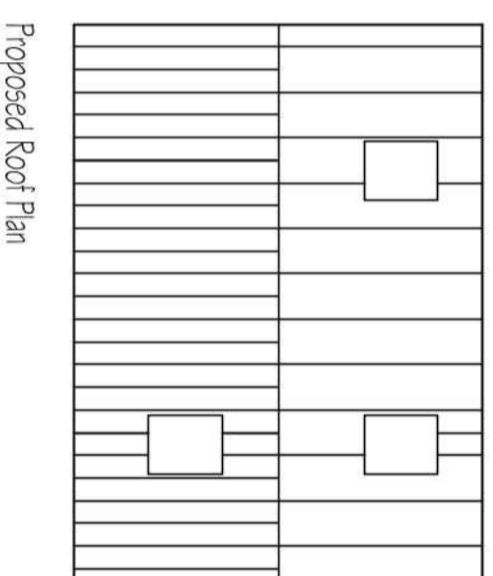


1. Drawings copyright of © Architectural Vistadesigns Ltd.
2. Drawings not to be used without written consent.
3. Planning drawings should not be used for the purpose of construction or working drawings.
4. Building Regulation approved drawings are not construction or working drawings.
5. All dimensions must be checked and verified on site before commencing works.
6. OS data may have been used for the purpose of a Planning submission.
7. Do not scale from the drawings.

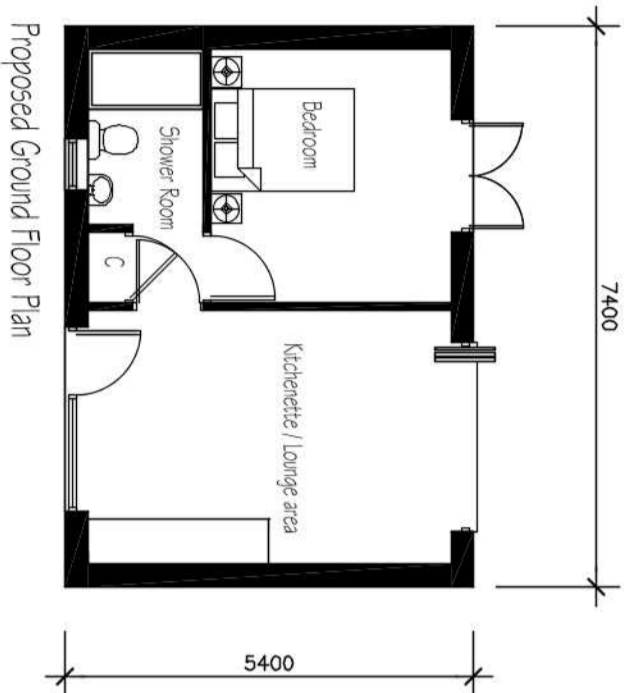

Revisions		
Rev.	Date	Comments

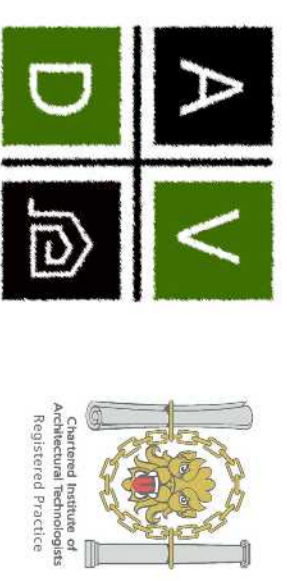

Architectural Vistadesigns Ltd
 a: The Paddock, 118 Paddock Way, Hinckley, Leics LE10 0BZ
 m: 0785 458 2584 t: 01455 698 839
 w: www.architecturavistadesigns.co.uk
 e: studio@architecturavistadesigns.co.uk

Client: Joseph Greenhall Dwg Status: PLANNING

Dwg: Proposed Plans and Elevations

Project: Proposed Annex at
 No. 58, Fivefield Road, Kersley CV7 8JF

Scale: 1:100 @ A2
 Date: 20.02.2019 Drawn By: map

Dwg No. Rev.
 AVD-412-FRK-PL02 B