


Do not scale off this drawing - All dimensions and setting out to be verified on site. If in doubt contact the originator for clarification.

NOTES:



EXISTING SITE LAYOUT

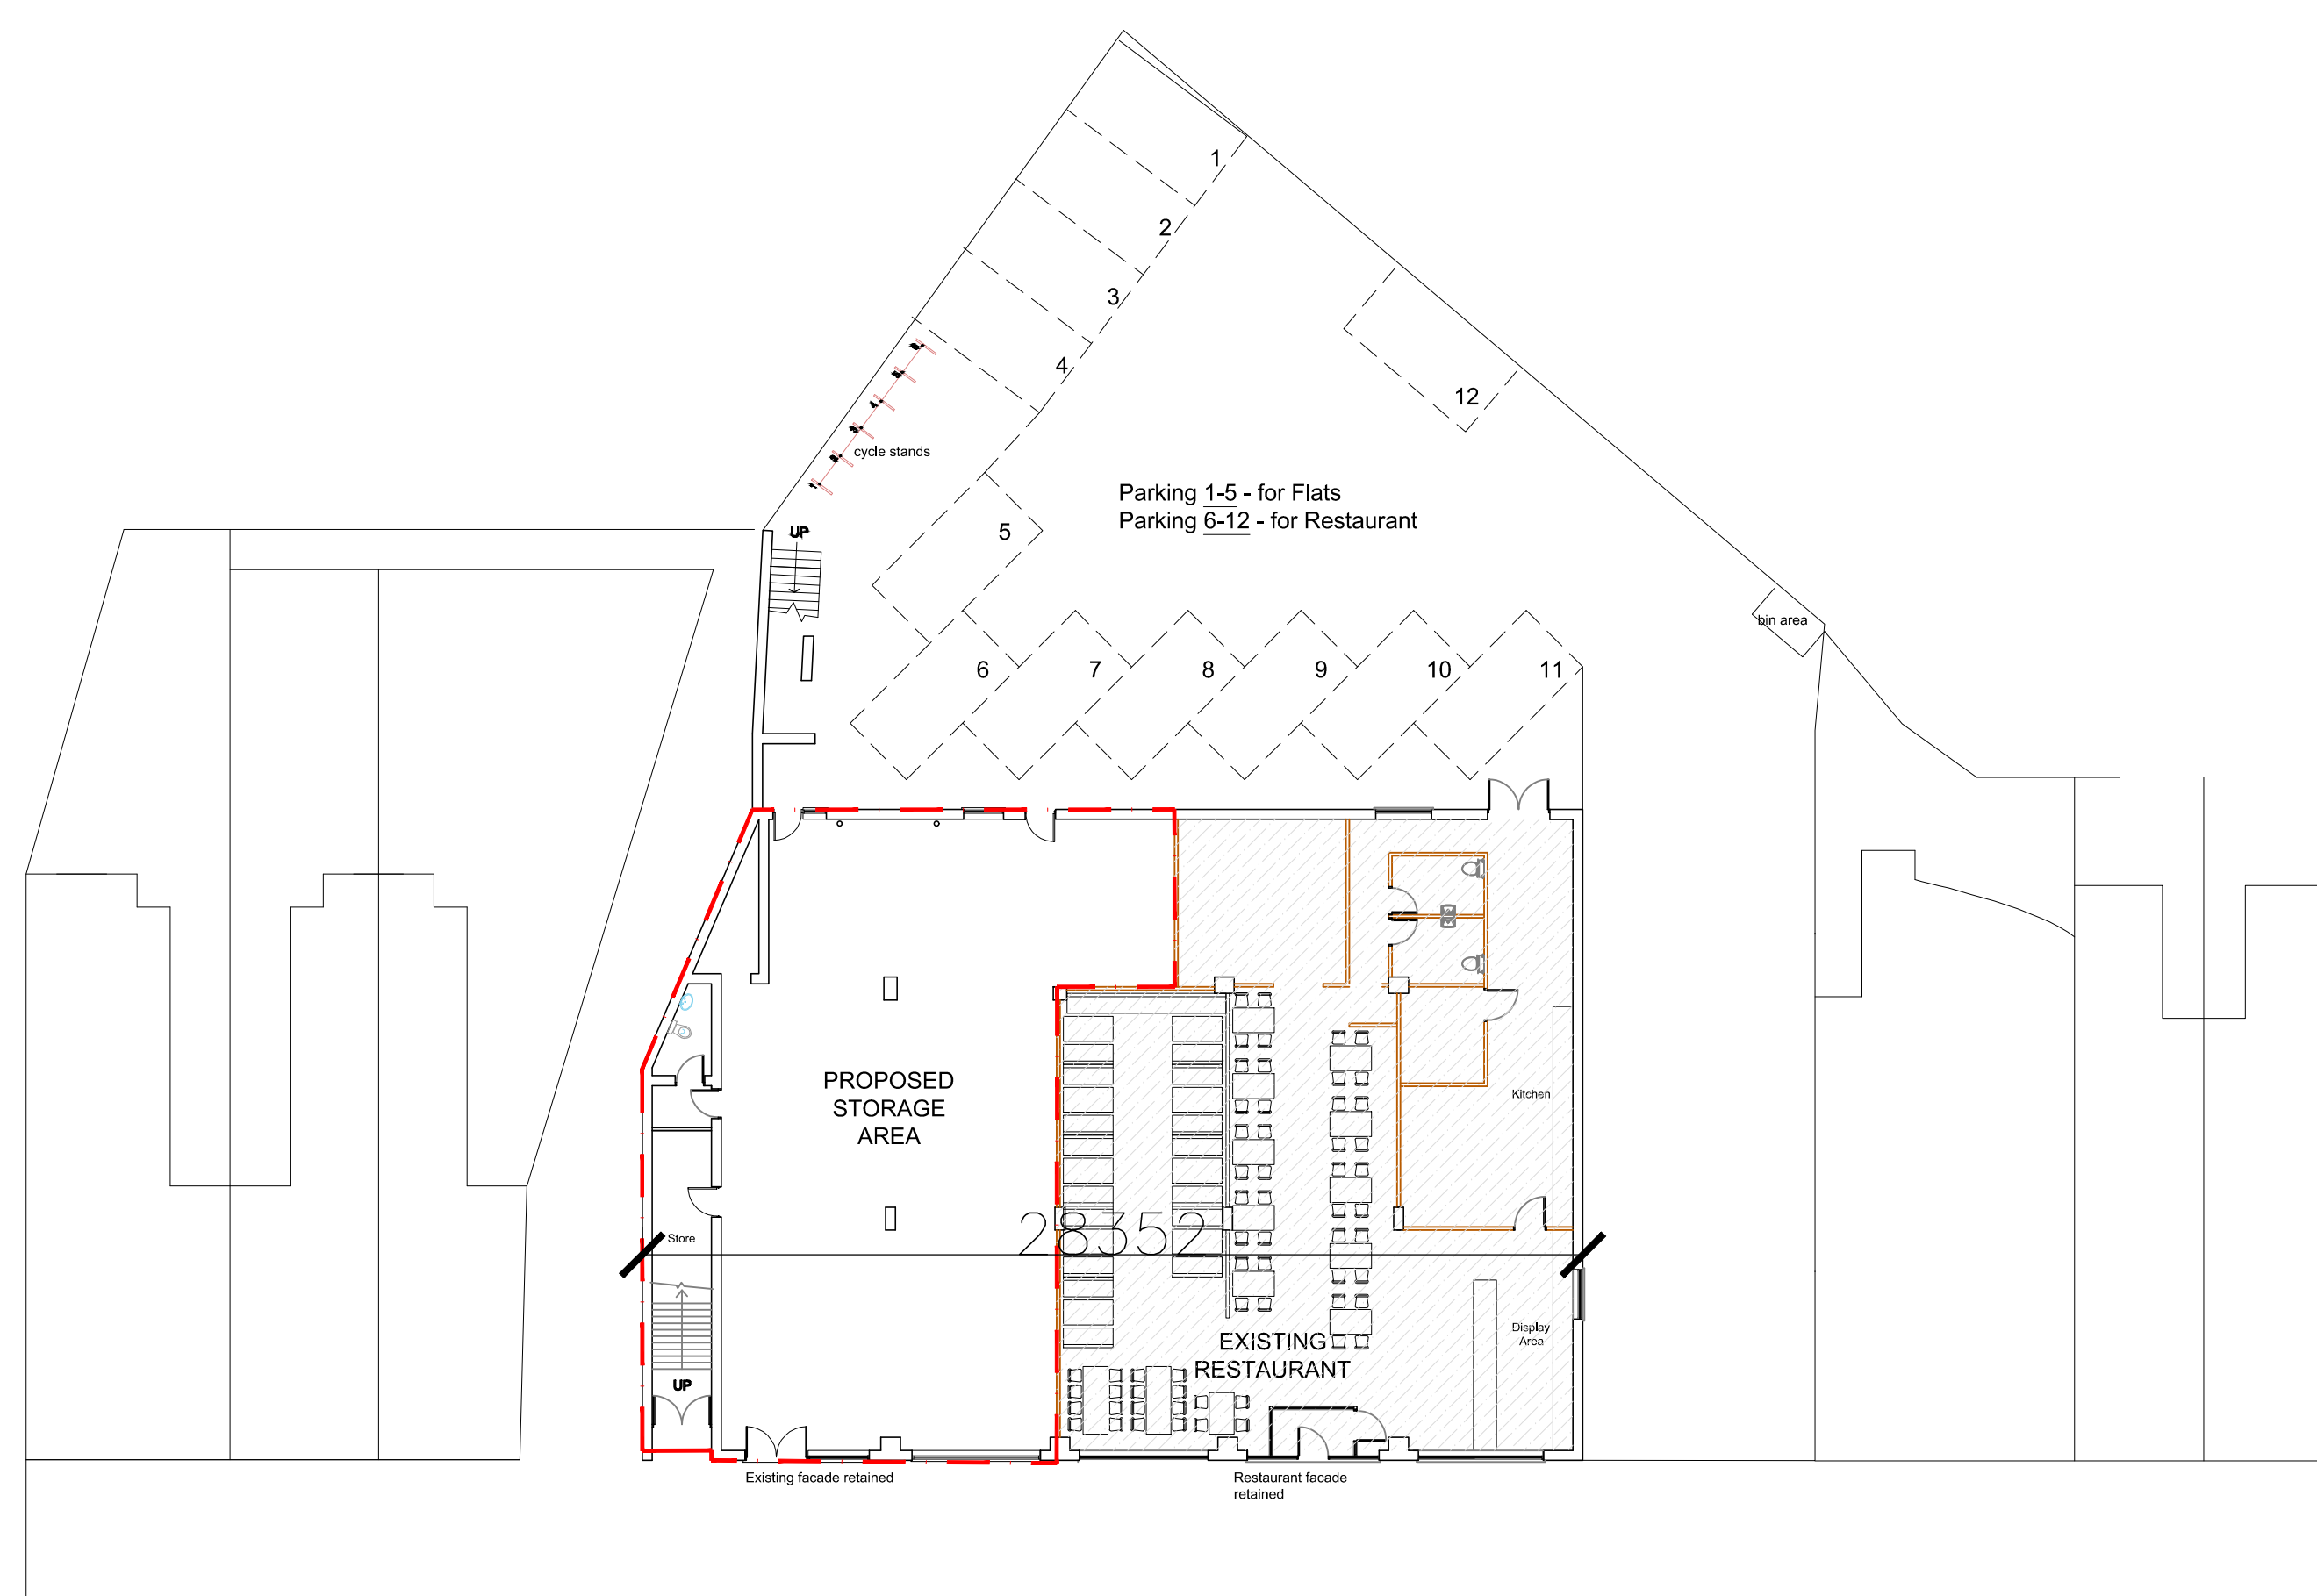


PROPOSED SITE LAYOUT

Rev B - 15.04.2019 - Overall building dimension added. KSN

Rev A - 11.02.2019 - Redline boundary amended as planning officers comments. KSN

REVISIONS

PLANNING

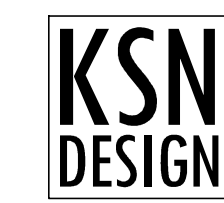

ARCHITECTURAL CONSULTANTS
26 Wyche Avenue, Birmingham. B14 6LQ
t: 07771 560785

SCALE @ A1 1:200
DATE Dec 2018
DRAWN KSN
CHECKED KSN

CLIENT
JOB TITLE
DRAWING TITLE
DRAWING NO.

Mr Khan Mohammed
Change of Use from Community Area to Storage area for 609-611
Existing and Proposed Site Layouts
C262 / 002 Rev B

Existing and Proposed Site Layouts