





GENERAL NOTES
 DRAWING CAN BE SCALED FOR PLANNING
 SUBMISSION PURPOSES ONLY BUT IF IN ANY
 DOUBT ABOUT A DIMENSION OR ANY OF THE
 DRAWN INFORMATION PLEASE ASK CDRB
 ARCHITECTS LTD.




Proposed Block Plan
 Scale 1:500 @ A1

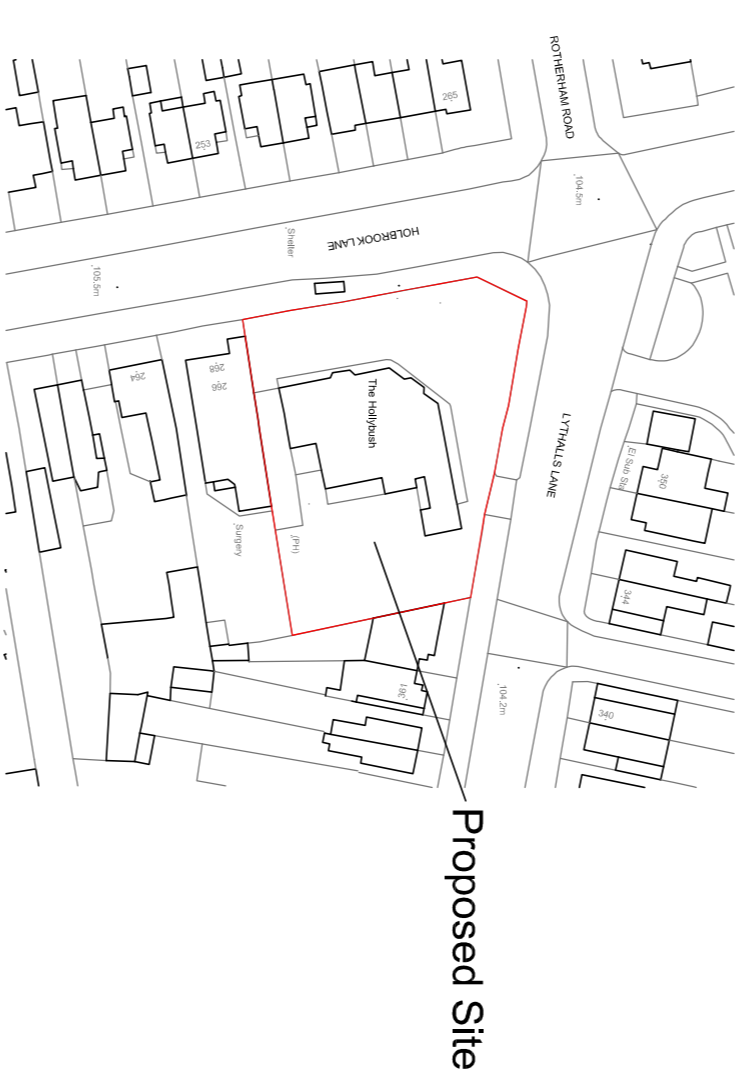

Location Plan
 Scale 1:1250 @ A1

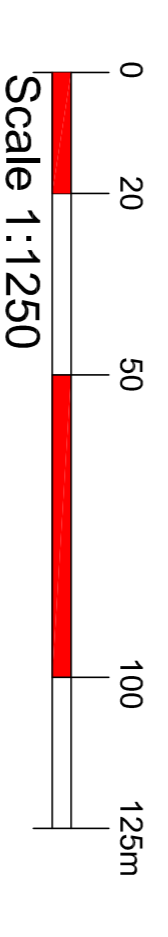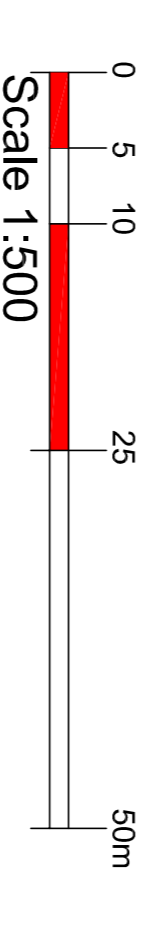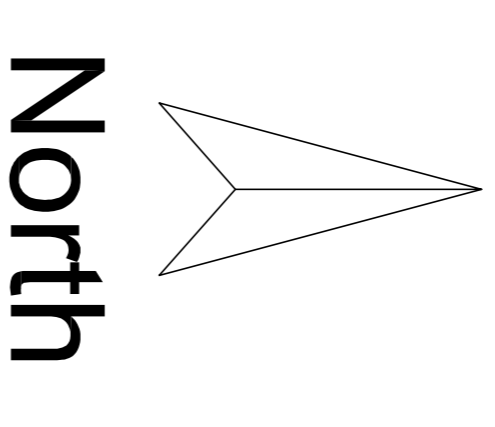

PLANNING SUBMISSION

from	date	by	checked by
 cdrb architects ltd <small>9 Nether Court Redgrave Road CV6 1SD</small>			

job title
 Proposed Side and Rear Two Storey
 Extension at 270 Holbrook Lane, Coventry,
 CV6 4DD

drawing title
 Proposed Block Plan and Location Plan

scale	drawn by	date	checked by
1:500 and 1:1250 @ A1	GR/CR	January 2019	CDRB
job no.	drawing no.	revision	
T1556	AL (P) 00	-	