



# Norwegian Log

BUILDINGS FOR LIFE

Norwegian Log Buildings Limited  
 230 London Road  
 Reading RG6 1AH  
 0118 966 9236  
 sales@norwegianlog.co.uk  
 www.norwegianlog.co.uk

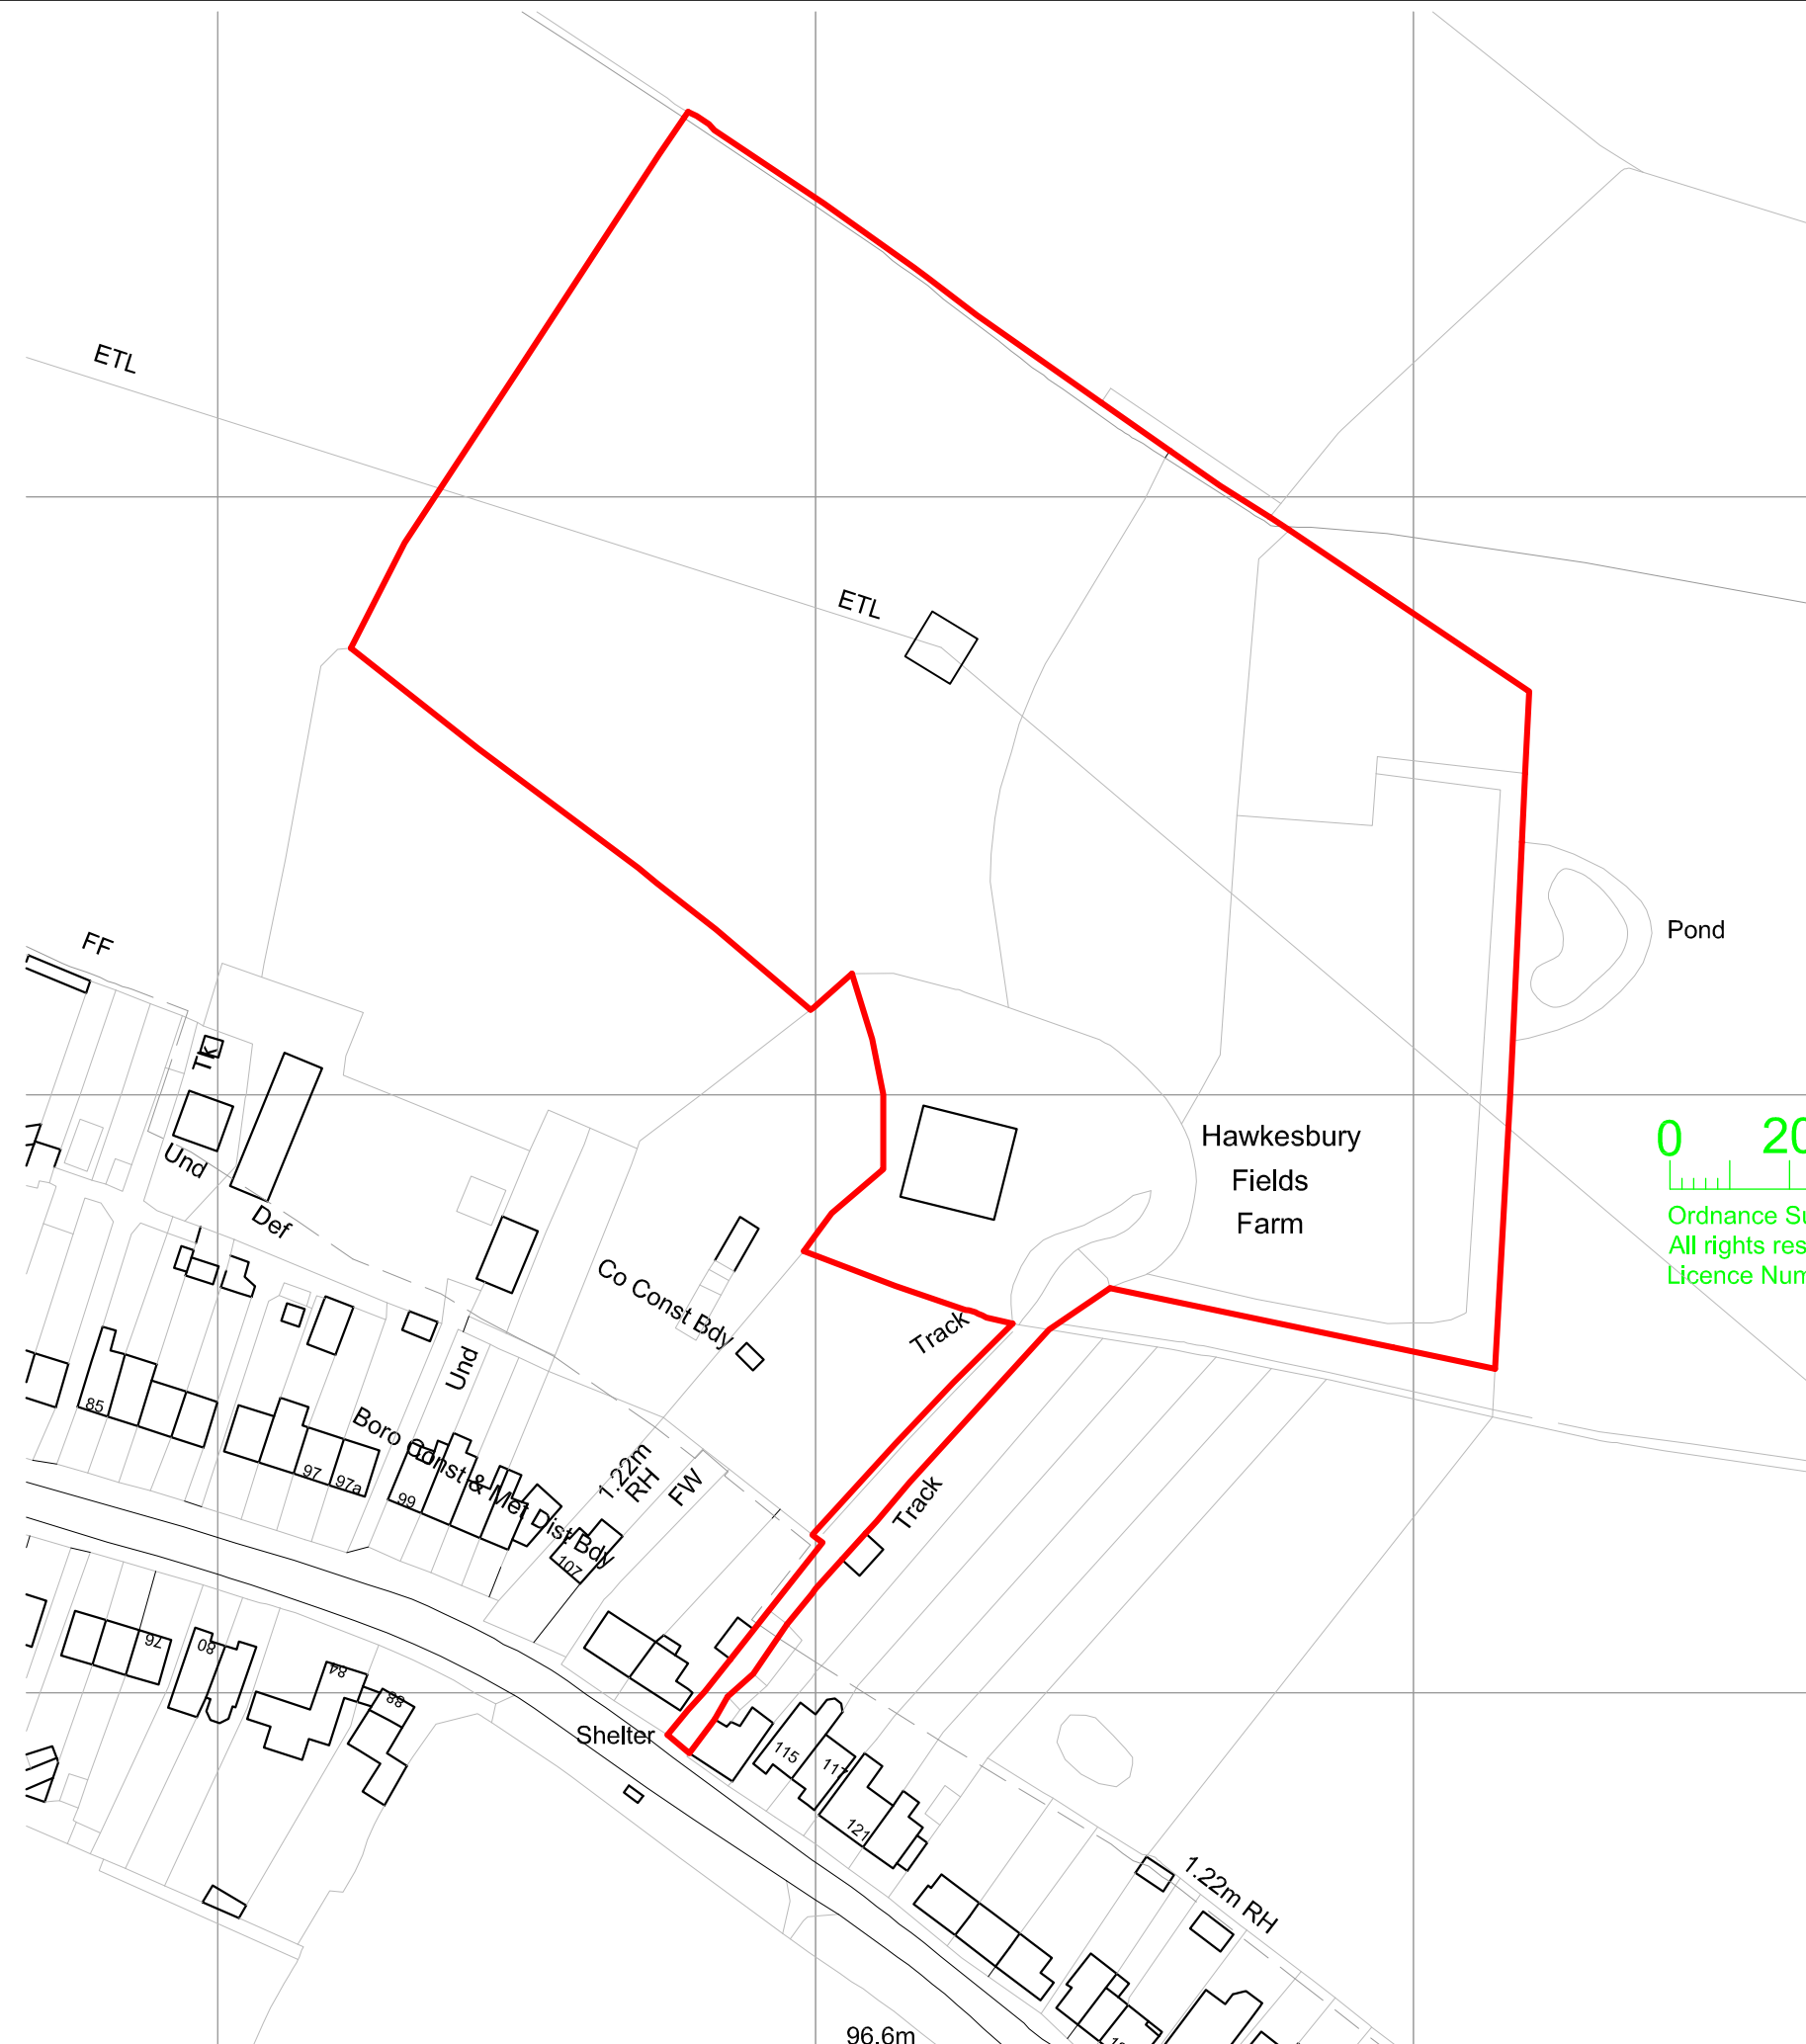

Ordnance Survey Crown Copyright (2018)  
 All rights reserved, Norwegian Log Buildings Ltd.  
 Licence Number 100058781

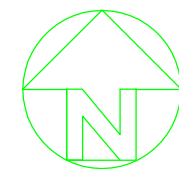

Client Hawkesbury Field Farm, Aldermans Green, Coventry, CV2 1NY	
Project	
<b>LOCATION PLAN</b>	
Scale 1:1250 @ A3	Date April 2019
The copyright of this drawing remains the property of Norwegian Log Buildings Ltd and must not be transferred to a third party without the written permission of the copyright holders.	
Drg. No. 21920/03	Rev.