


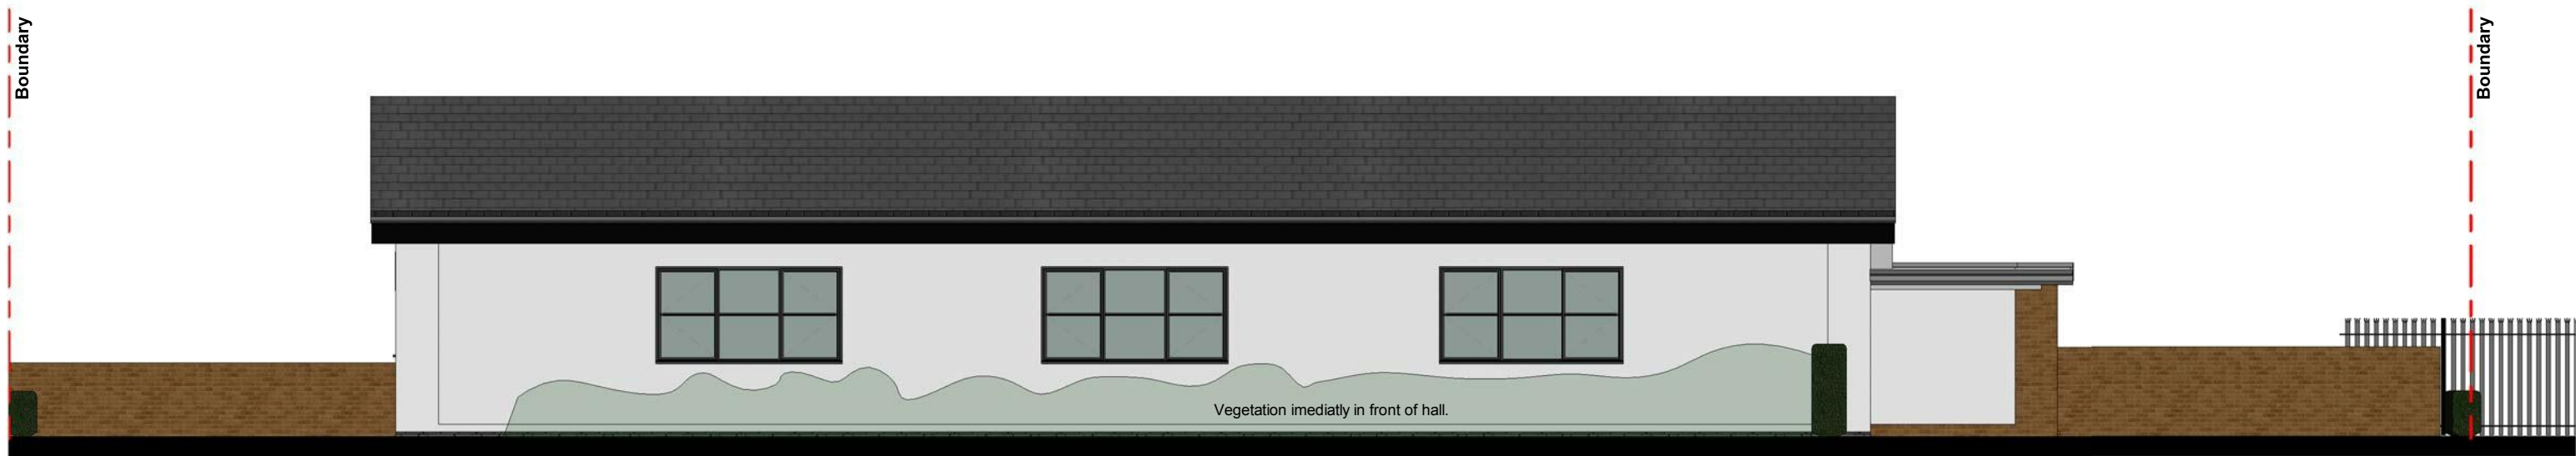

1 **EXISTING FRONT ELEVATION**
1 : 100



2 **EXISTING REAR VIEW**
1 : 100



3 **EXISTING RIGHT VIEW**
1 : 100

Rev	Description	Date