


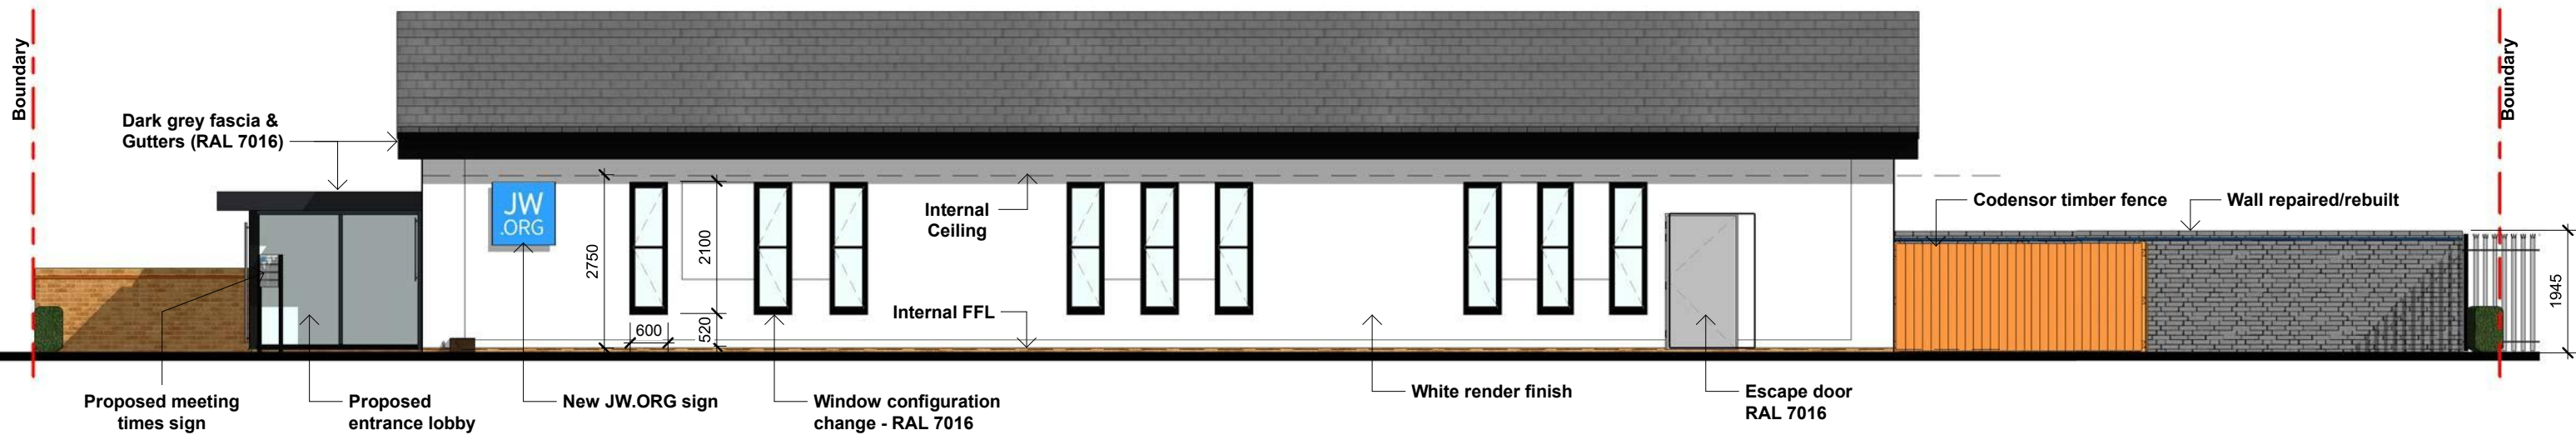

1 FRONT ELEVATION VIEW
1 : 100



2 REAR ELEVATION VIEW
1 : 100



3 ELEVATION FROM RIGHT VIEW
1 : 100

Rev	Description	Date