




Level 00

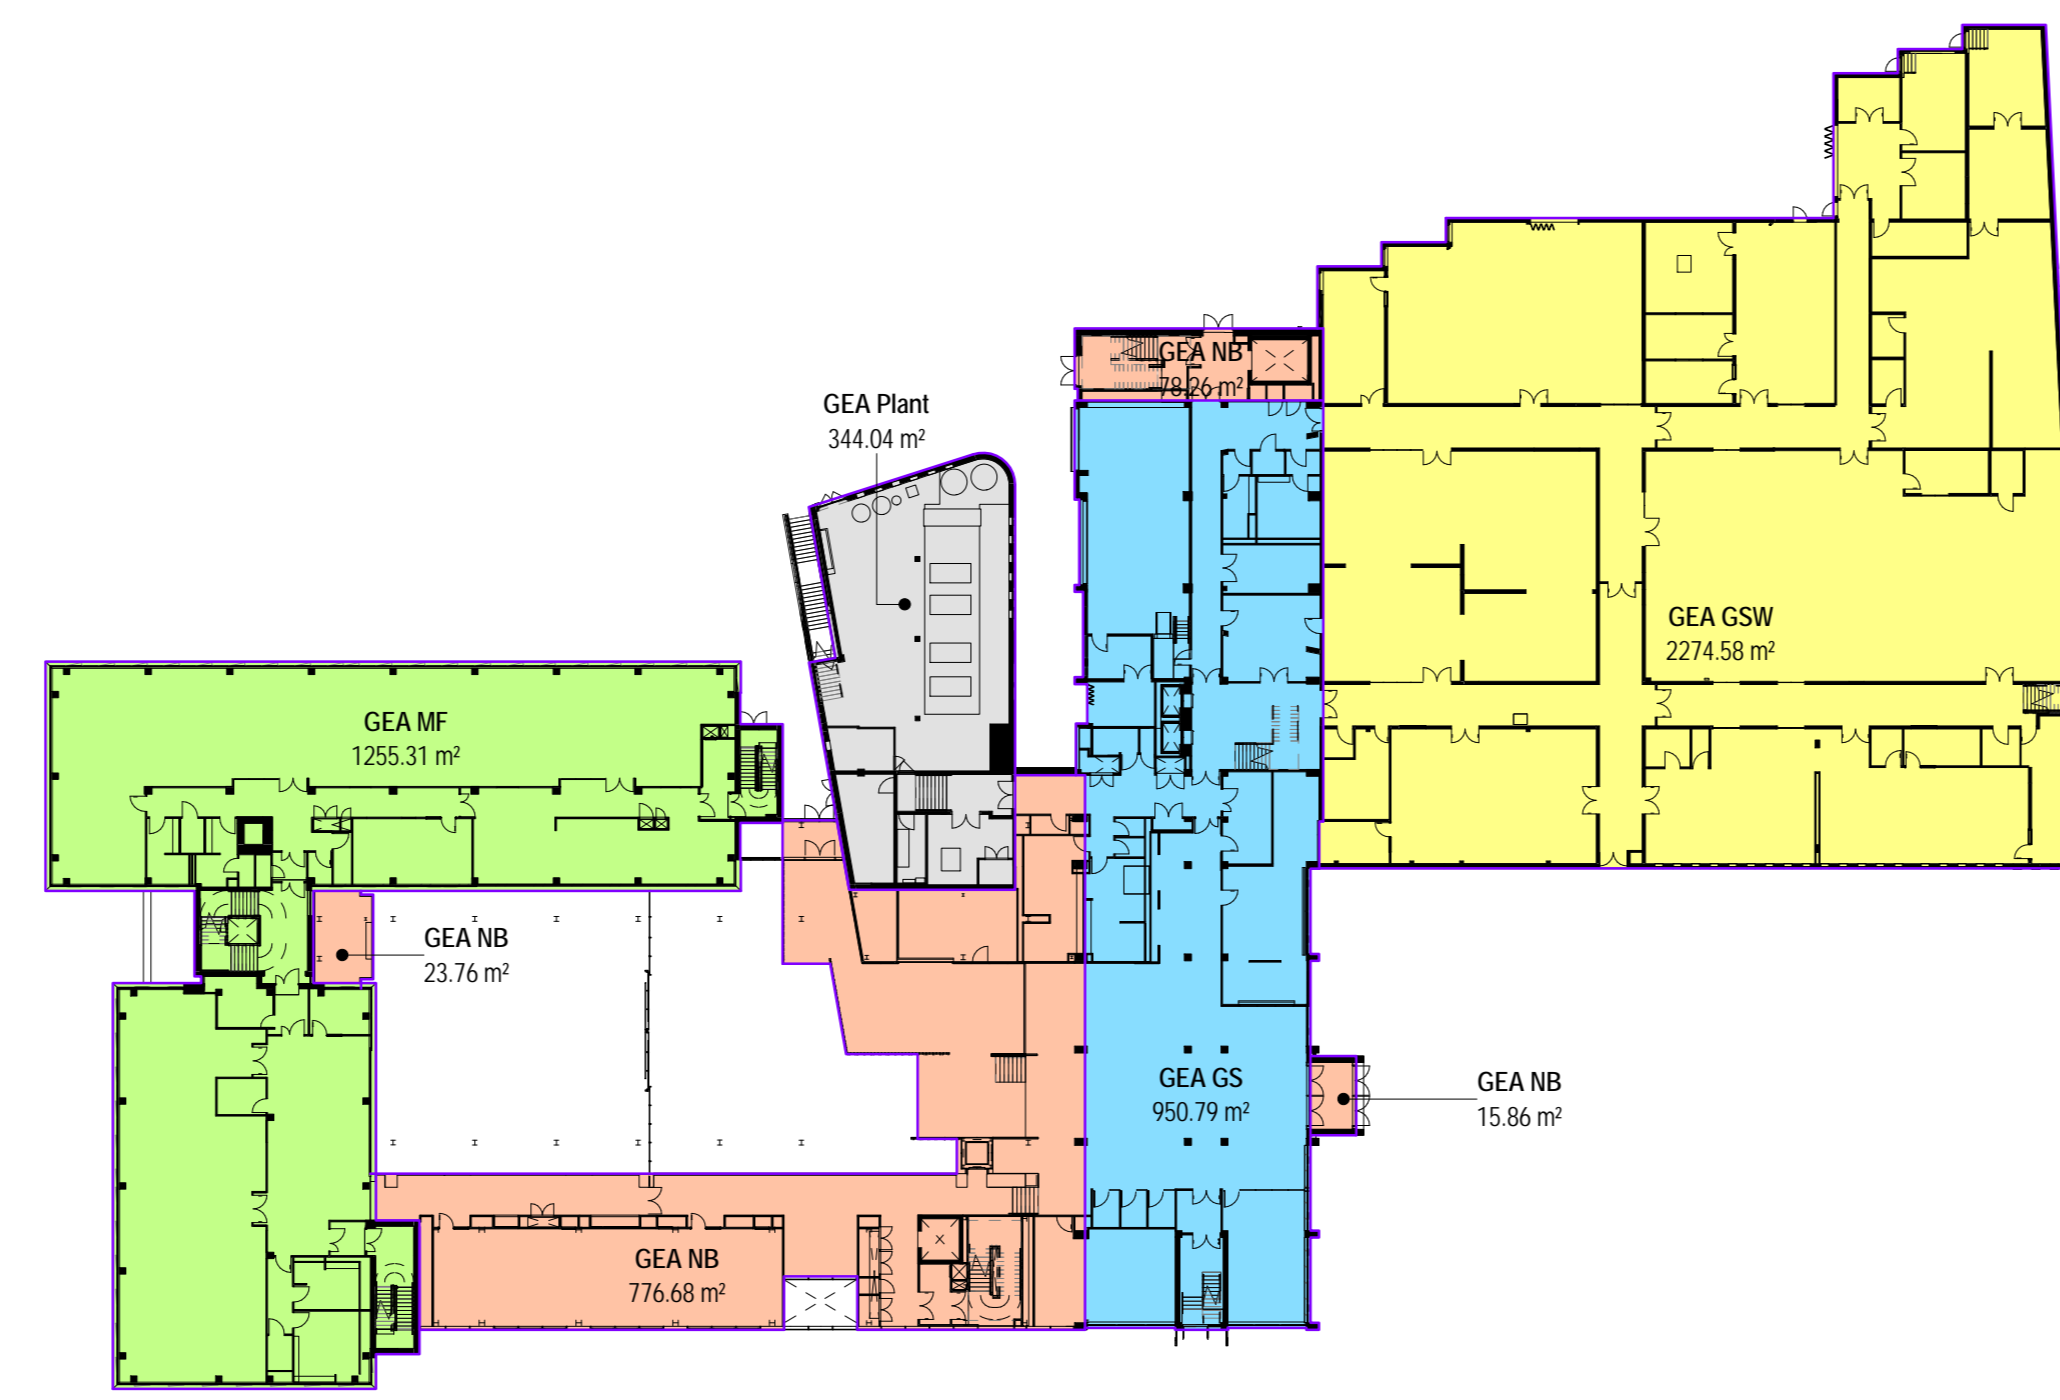


Level 01

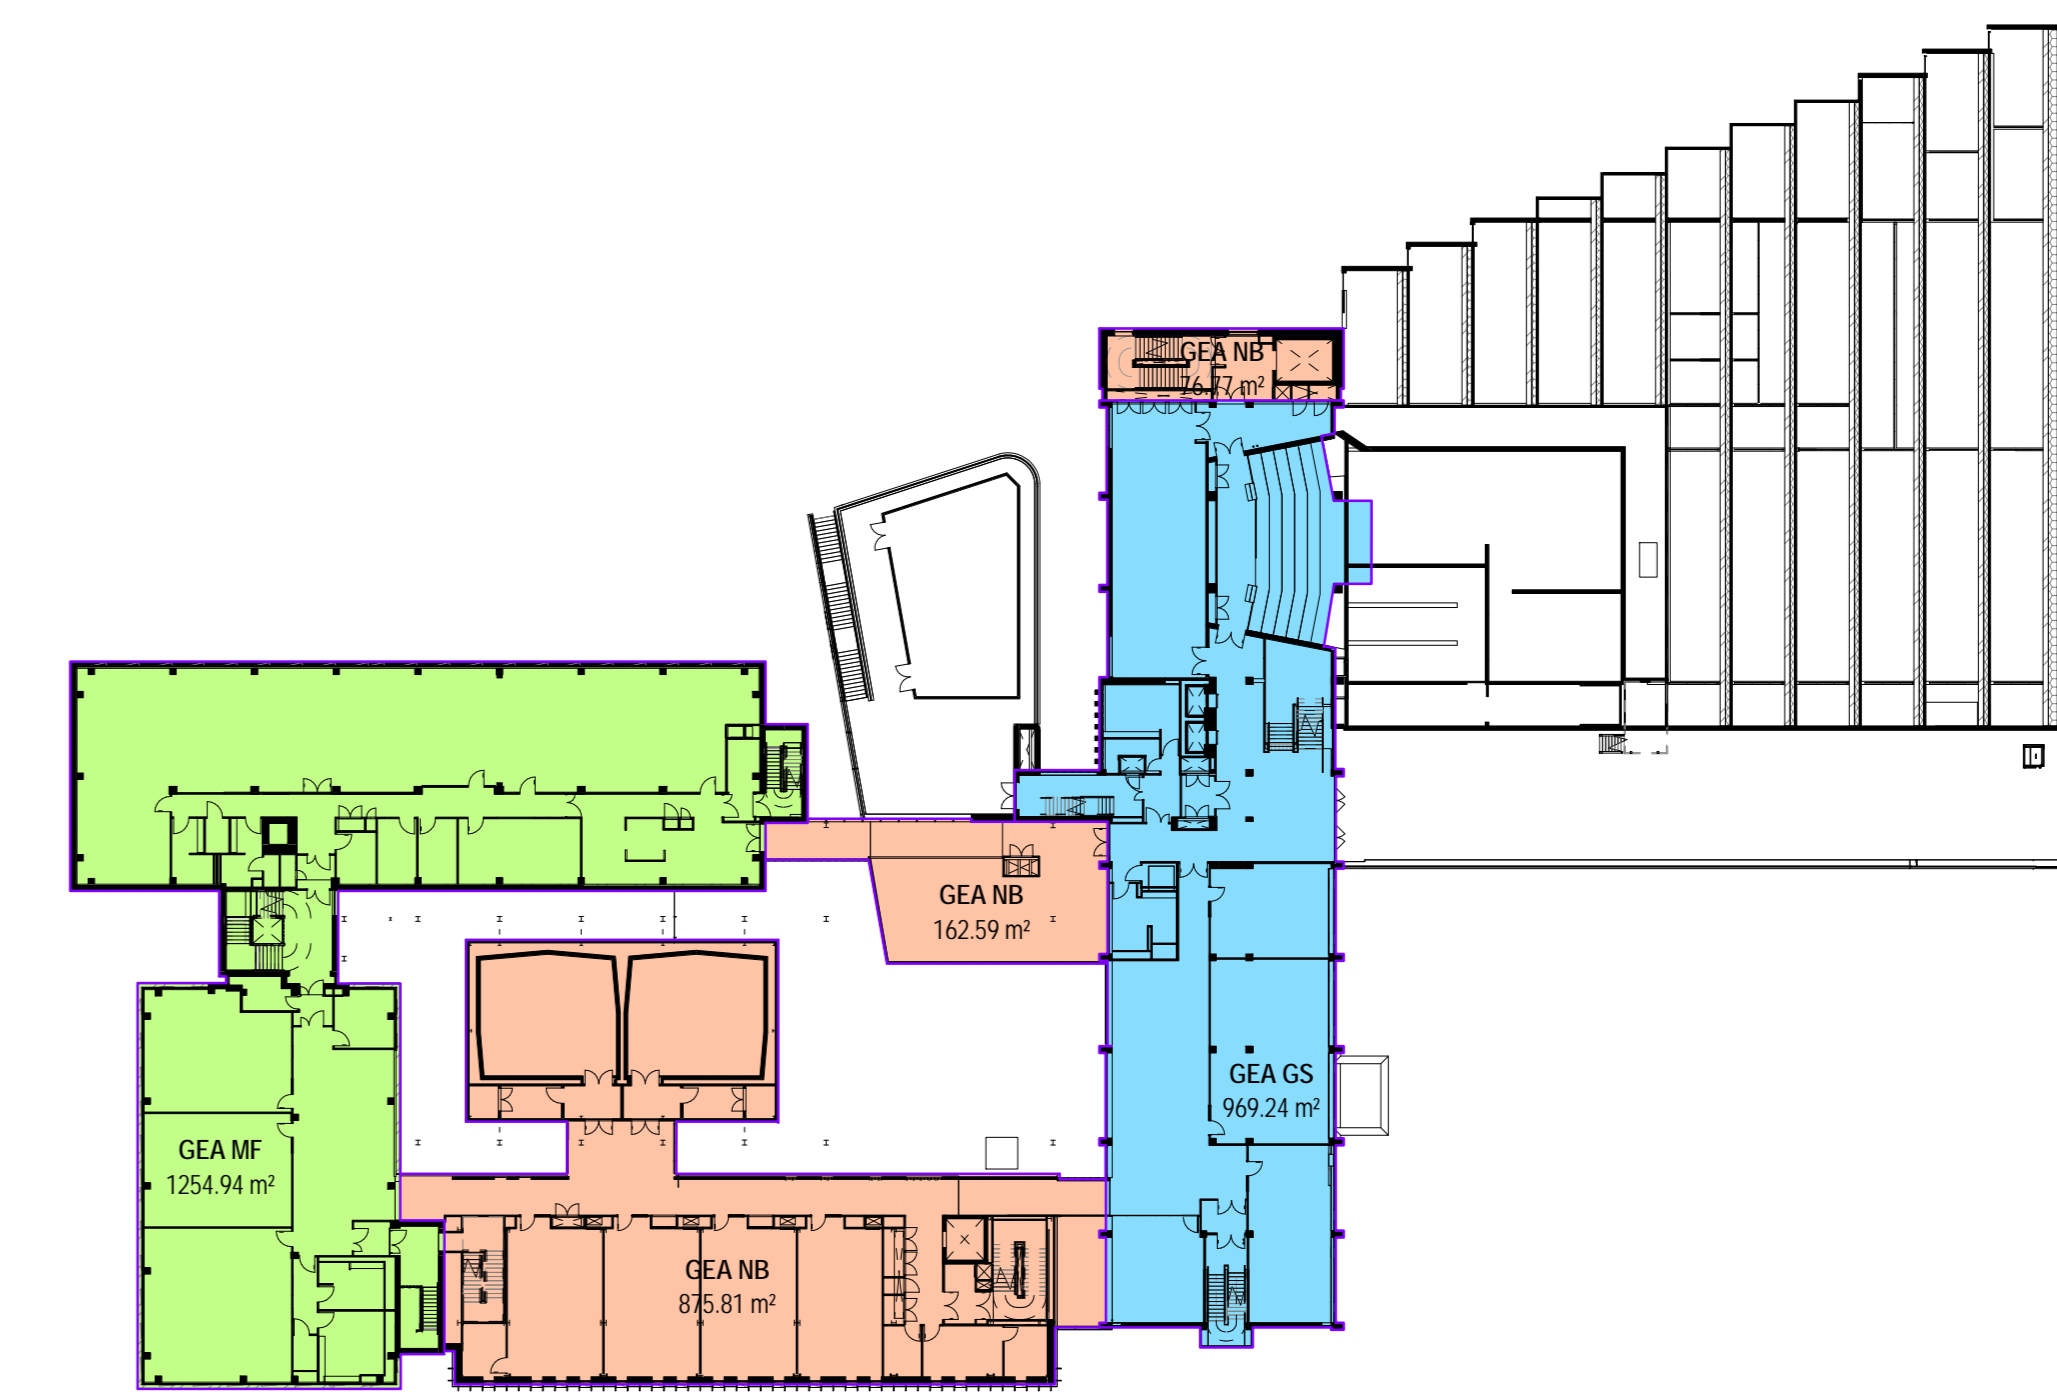


Level 02

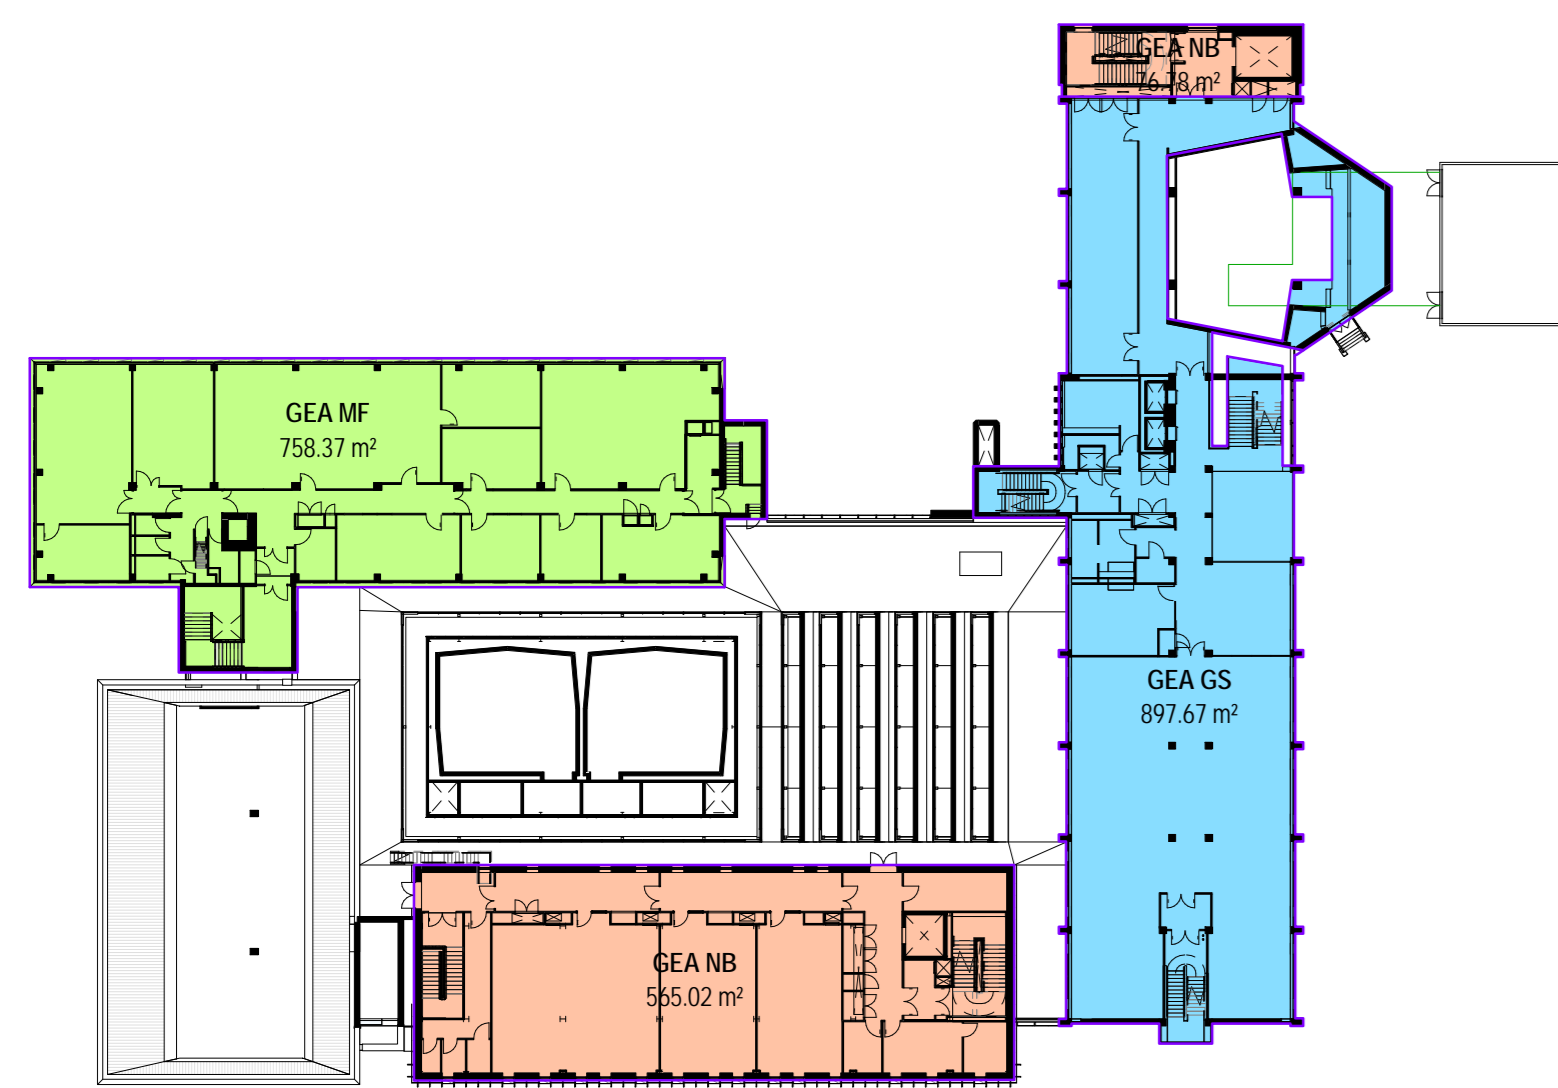


Level 03

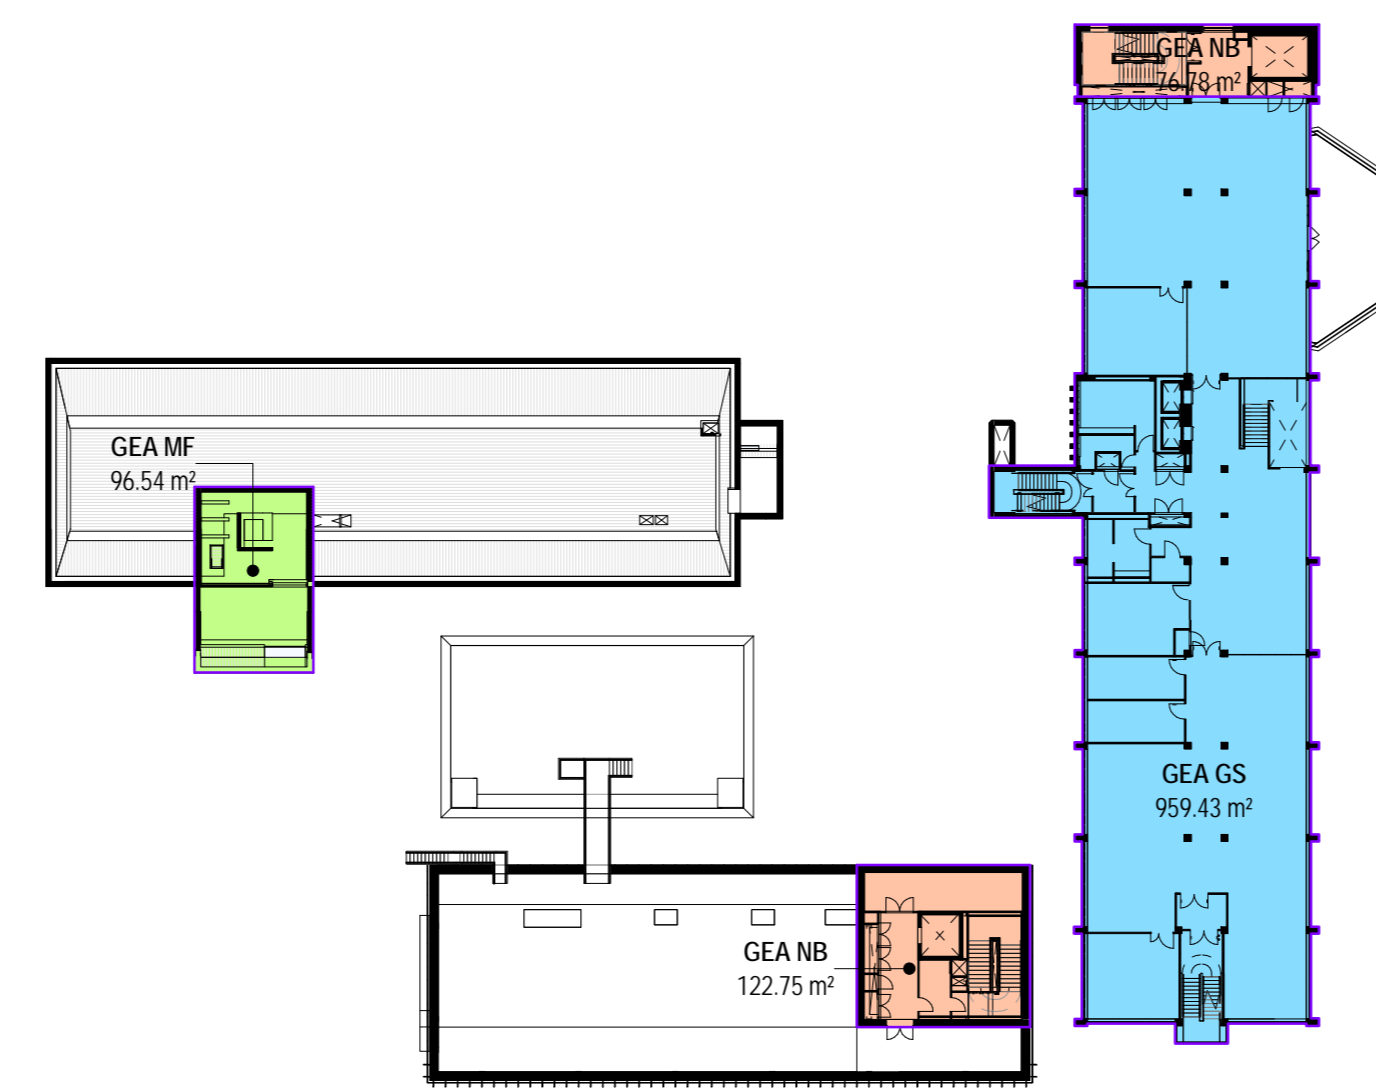


Level 04

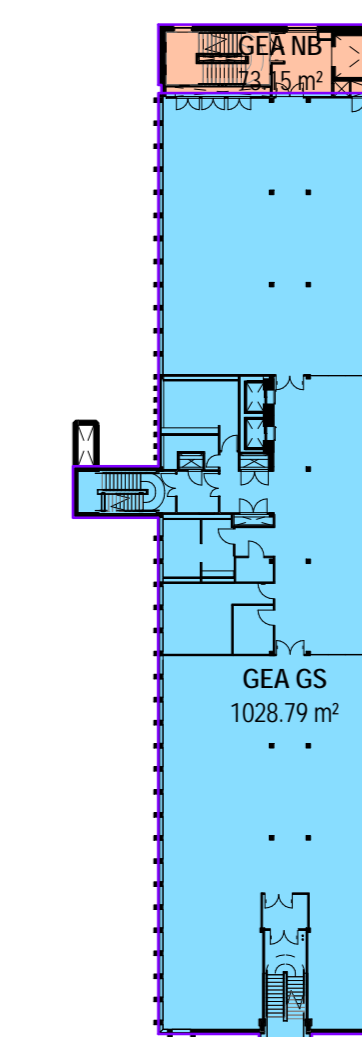


Level 05

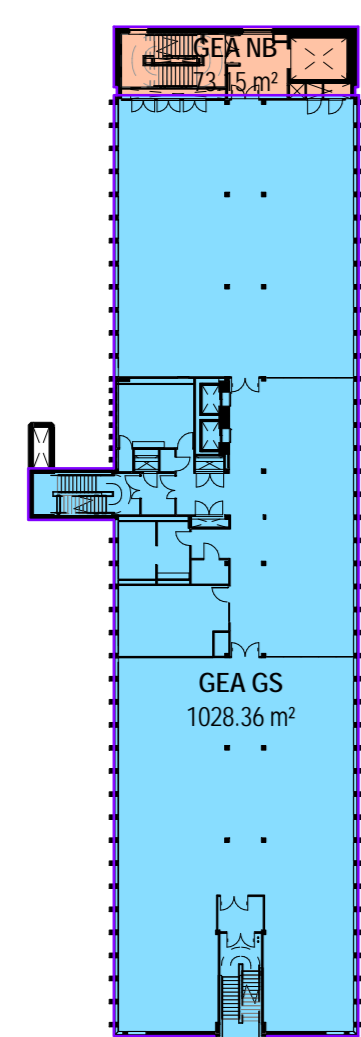


Level 06

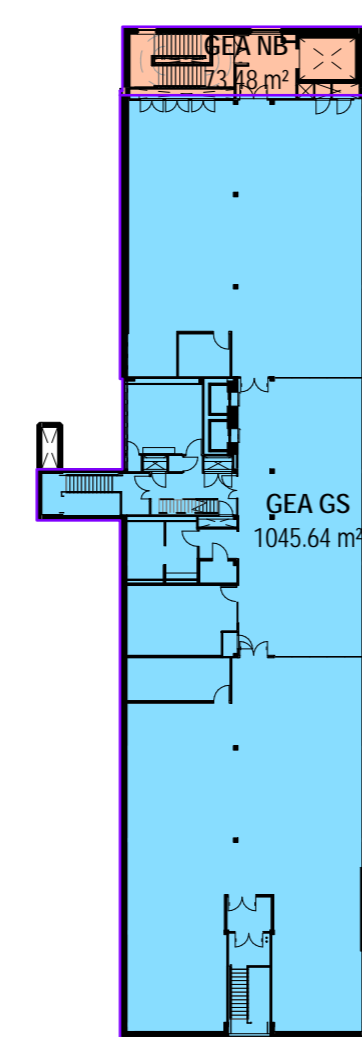

Level 07

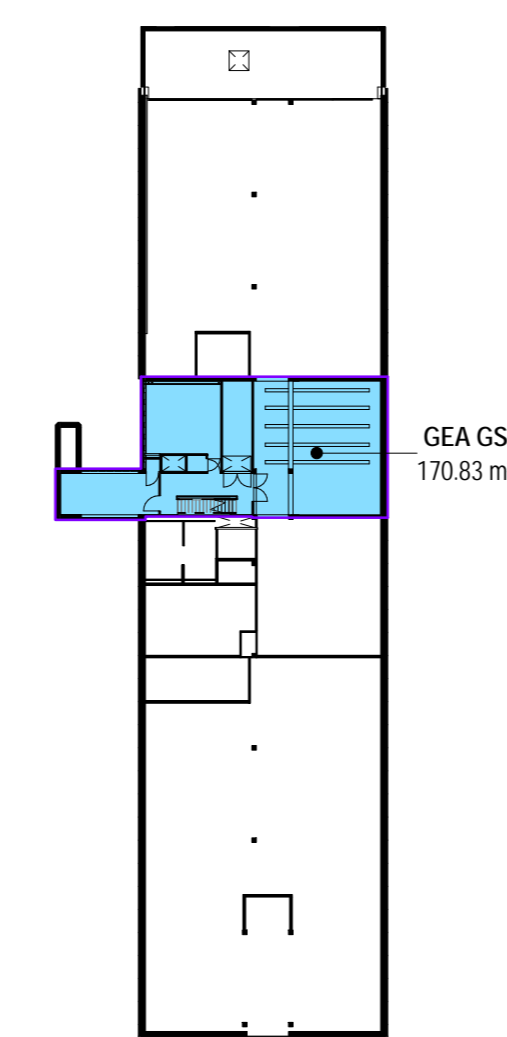

Level 08

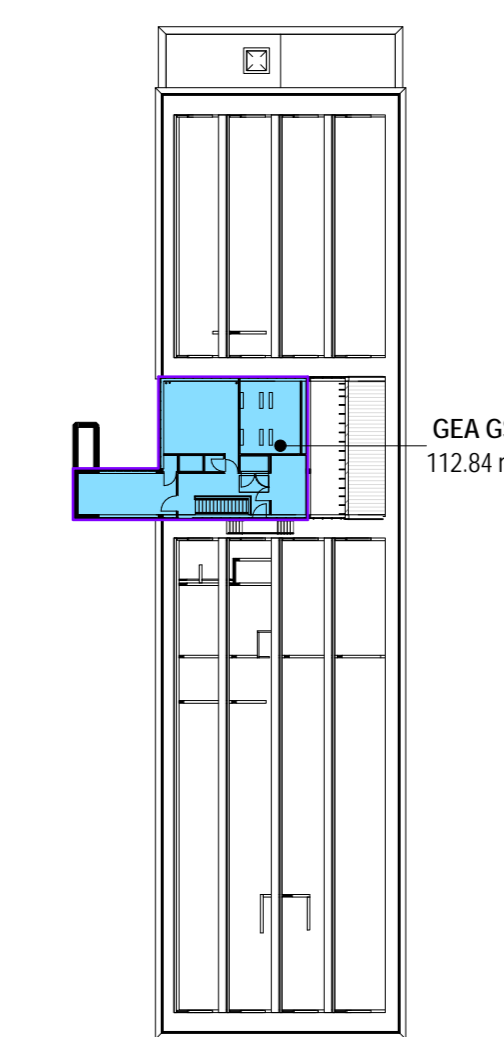

Level 09

BUILDING DESIGN PARTNERSHIP SHALL HAVE NO RESPONSIBILITY FOR ANY USE MADE OF THIS DOCUMENT OTHER THAN THAT FOR WHICH IT WAS PREPARED AND ISSUED. ALL DIMENSIONS SHOWN ARE CHECKED ON SITE.
 DO NOT SCALE FROM THIS DRAWING.
 ANY DRAWING ERRORS OR DIVERGENCES SHOULD BE BROUGHT TO THE ATTENTION OF BUILDING DESIGN PARTNERSHIP AT THE ADDRESS SHOWN BELOW.
 DRAWINGS SHALL BE READ IN CONJUNCTION WITH THE FOLLOWING BEFORE WORK COMMENCES:
 - THE CONSTRUCTION REGISTER
 - THE RECORD SERIES OF DRAWINGS
 - THE PROJECT CONSTRUCTION REGISTER

NOTES

Area Schedule (GEA)		
Name	Comments	Area
GEA GS		
GEA GS	GS Level 01	951 m²
GEA GS	GS Level 02	969 m²
GEA GS	GS Level 03	898 m²
GEA GS	GS Level 04	959 m²
GEA GS	GS Level 05	1029 m²
GEA GS	GS Level 06	1028 m²
GEA GS	GS Level 07	1046 m²
GEA GS	GS Level 08	1171 m²
GEA GS	GS Level 09	113 m²
		7164 m²
GEA GSW		
GEA GSW	GS Level 01	2275 m²
		2275 m²
GEA MF		
GEA MF	MF Level 00	1179 m²
GEA MF	MF Level 01	1255 m²
GEA MF	MF Level 02	1255 m²
GEA MF	MF Level 03	758 m²
GEA MF	MF Level 04	97 m²
		4544 m²
GEA NB		
GEA NB	NB Level 00	1094 m²
GEA NB		24 m²
GEA NB	NB Level 01	777 m²
GEA NB	NB Level 01	24 m²
GEA NB		16 m²
GEA NB		78 m²
GEA NB	NB Level 02	876 m²
GEA NB	NB Level 02	163 m²
GEA NB		77 m²
GEA NB	NB Level 03	545 m²
GEA NB		77 m²
GEA NB	NB Roof	123 m²
GEA NB		77 m²
GEA NB		73 m²
GEA NB		73 m²
		4189 m²
GEA Plant		
GEA Plant	Plant	344 m²
		344 m²
	GEA Total Building	18515 m²

NOTE:
 BDP measured GEA based on 3D BIM Survey Model by Midland Survey received 17/10/2018



BDP.
 11 Duke Street
 PO Box 65
 Piccadilly Basin
 Manchester
 M60 3JA
 United Kingdom
 T +44 (0)161 828 2200
 www.bdp.com

Coventry Uni Faculty of Art and Humanities

P2007391 Commercial In Confidence

SKETCH PLANNING GEA NEW, BUILD MEASURE

31.10.2019
 SK-20190604-01